


J. R. NOWLIN

41

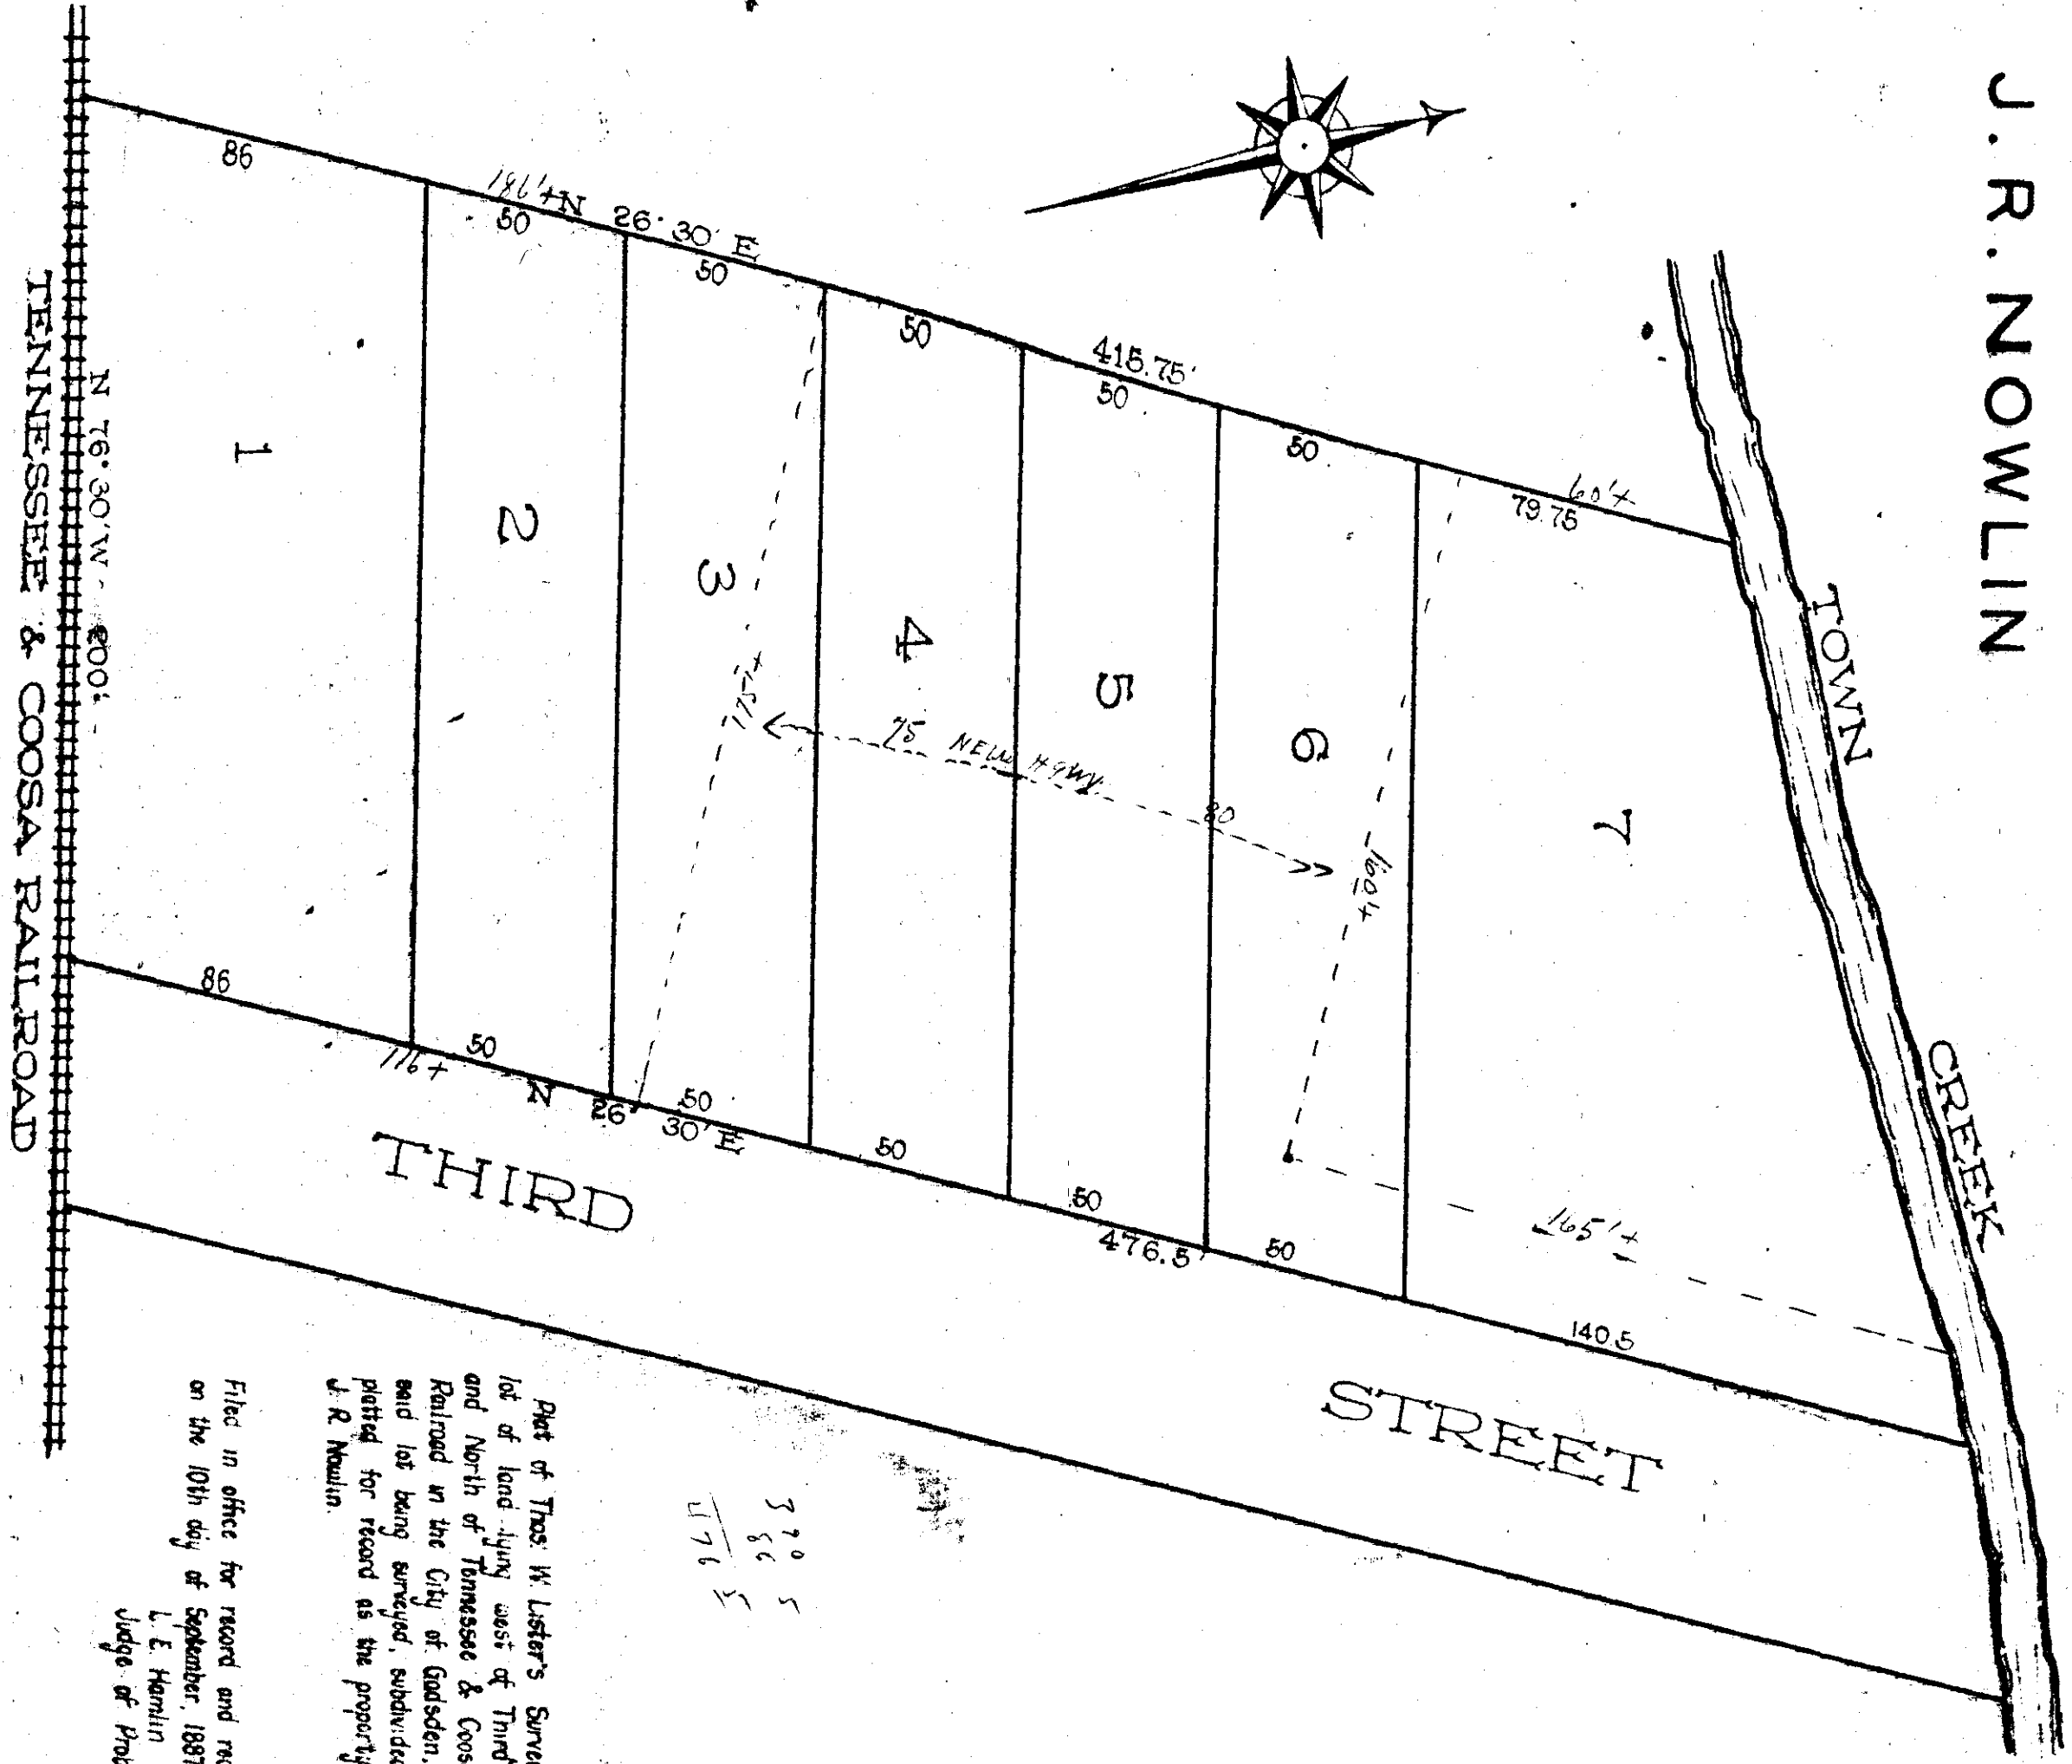

Part of Thos. W. Lister's Survey of lot of land lying west of Third St and North of Tennessee & Coosa Railroad in the City of Gadsden, Ala, said lot being surveyed, subdivided and platted for record as the property of J. R. Nowlin.

370 5
50
476 5

Filed in office for record and recorded on the 10th day of September 1887
L. E. Hamlin
Judge of Probate

I, Thos. W. Lister, County Surveyor for Etowah County, hereby certify that this is a correct plat of the said property, as surveyed, subdivided, and platted by me this 8th day of September A.D. 1887

T. W. Lister
County Surveyor

I, J. R. Nowlin, owner hereby ratify and adopt this plat of Survey as made by the said Thos. W. Lister, County Surveyor.
Witness my hand and seal this the 8th day of September A.D. 1887.
J. R. Nowlin, L.S.

State of Alabama
Etowah County

I, Bazil F. Pope, a Notary Public and Ex. off. J.P. in and for said County hereby certify that J. R. Nowlin, whose name is signed to the foregoing declaration, and who is known to me, acknowledged before me on this day, that being informed of the contents of the declaration, he executed the same voluntarily on the day the same were taken. Given under my hand this the 9th day of September A.D., 1887.

Bazil F. Pope
Notary Public and Ex. off.
Justice of the Peace.