
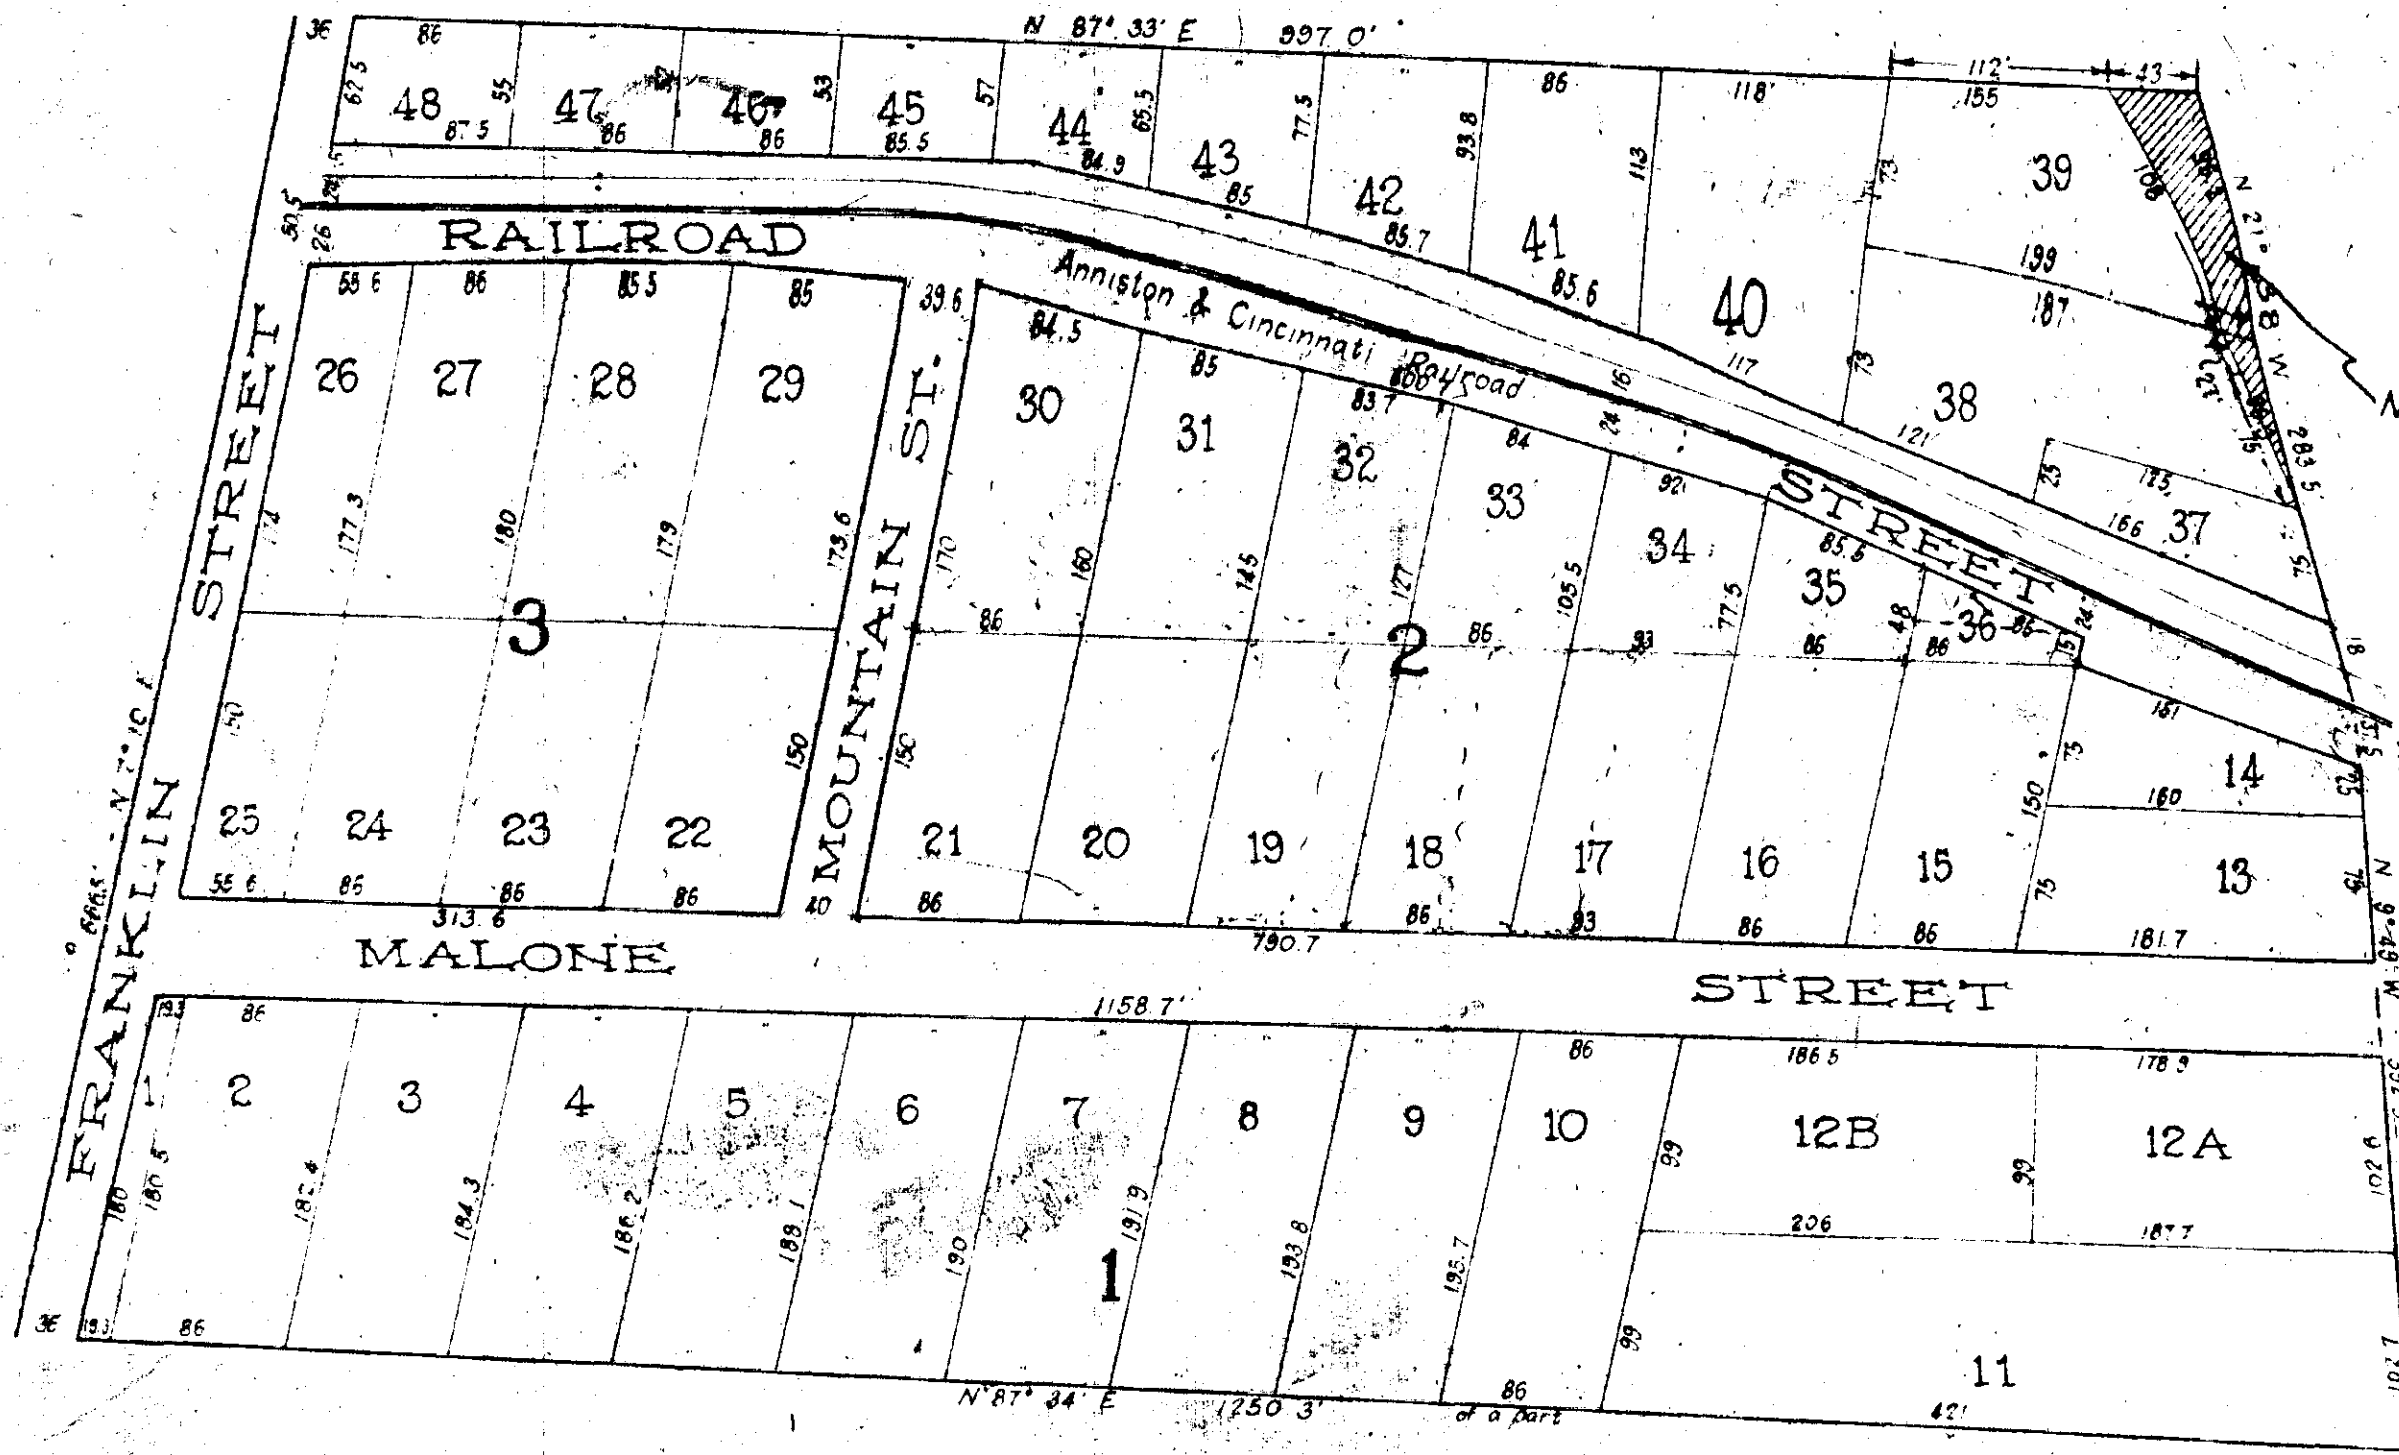


W. A. CROCHERON - NO. 1

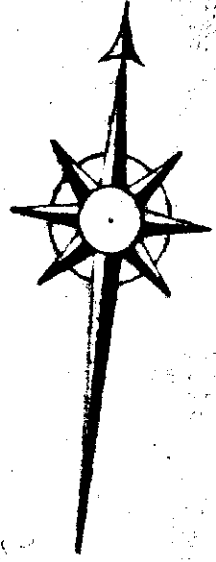

Note:
This strip of land which is cross-hatched has been decided to the City of Gadsden for part of Street Deed recorded in Deed Book 'T' - page 494.

See Deed Book 'N' pages 449-450
South end of Tenn. & Coosa RR

PLAT OF N 1/2 OF SW 1/4 OF NE 1/4 OF SEC 5 T12 R6 E
P. S. FITZGERALD - CE.
MARCH, 1888
GADSDEN, ALA.

The State of Alabama, Etowah County
I, P. S. Fitzgerald, surveyor, hereby certify that the above is a correct plat of the above property as surveyed, subdivided and platted by me record This 20th day of March, 1888

P. S. Fitzgerald, Surveyor

Filed in office for record April 23, 1888 and recorded May 1, 1888 - J. A. Tallman, Judge of Probate

Attest: W. R. Dortch