


MORAGNE ADDITION

ATTALLA, ALA.

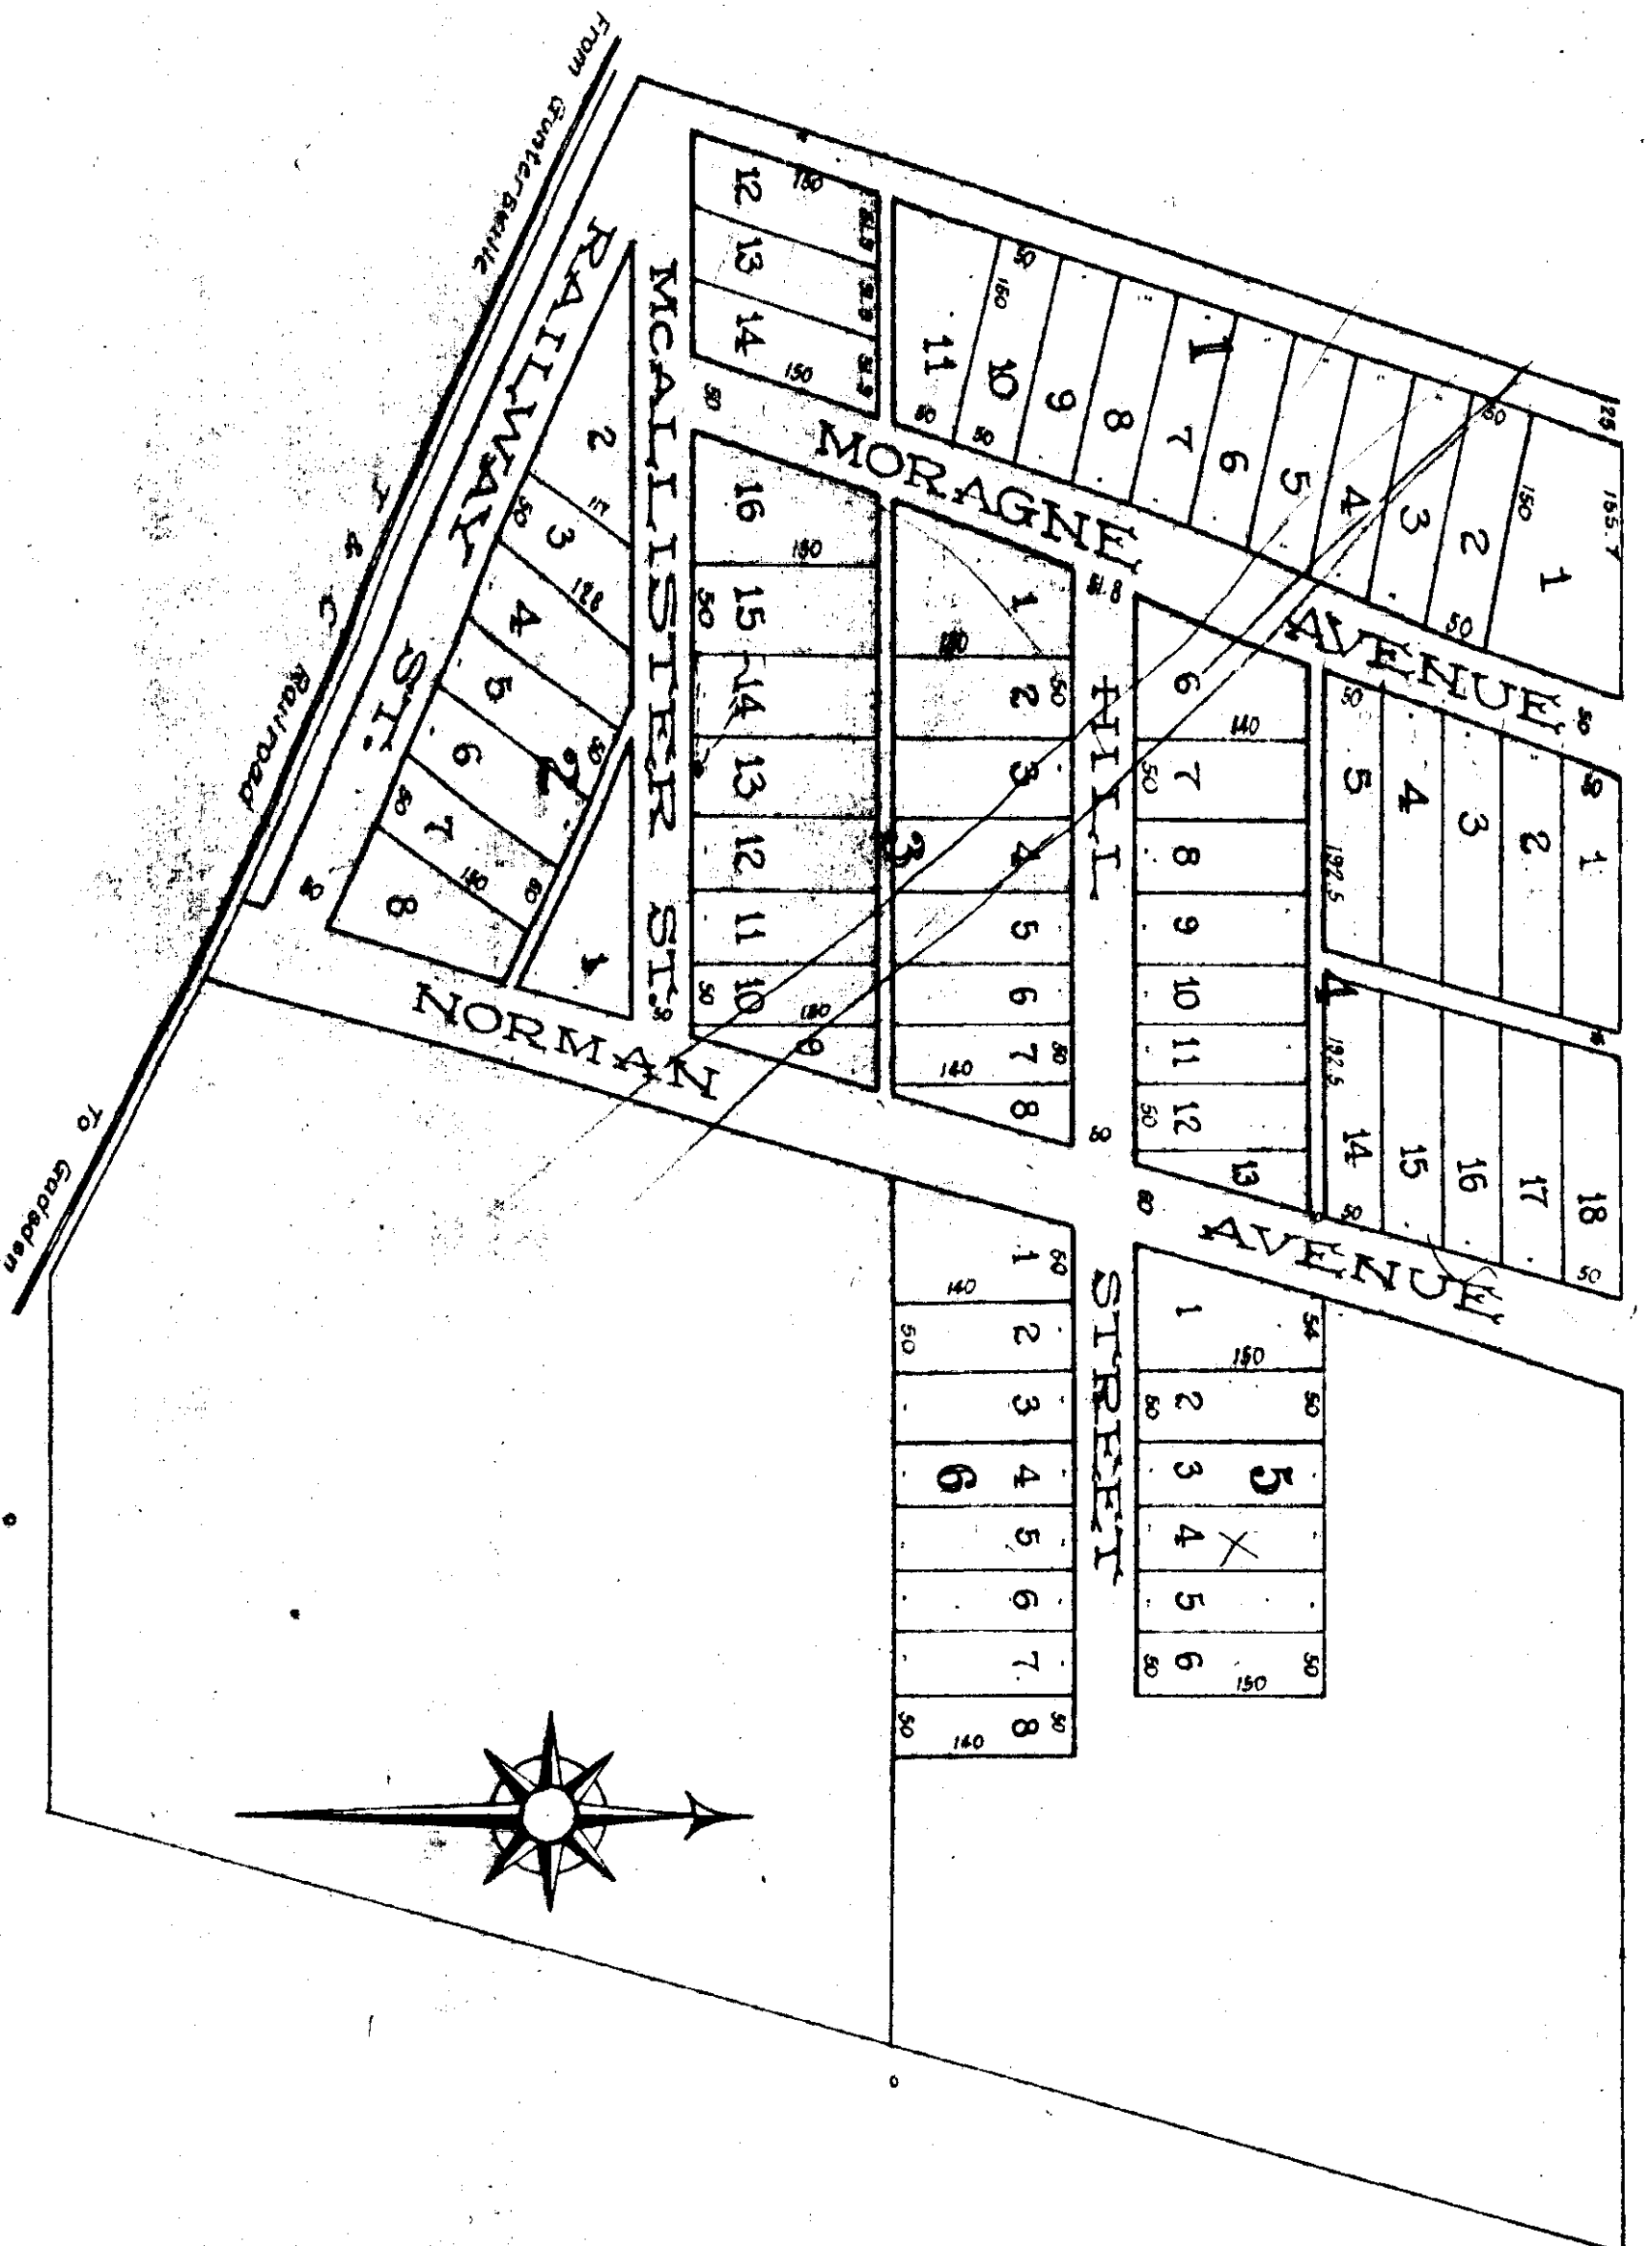

I hereby certify that this is a correct plat of the land belonging to J. B. Moragne situated in Section 3 Township 12 Range 5 East as surveyed and platted by Jos. H. Moragne and myself. September 24, 1889.

John F. Jack, C.E.
Attalla, Ala.

The State of Alabama, Etowah County
 I, John B. Moragne, owner of the lands hereon platted and surveyed by John F. Jack and Jos. H. Moragne, hereby ratify and adopt the same as correct.
 Given under my hand this September 25, 1889.

Jno. B. Moragne

The State of Alabama, Etowah County
 I, J. A. Tallman, Judge of Probate, hereby certify that John B. Moragne, whose name is signed to the foregoing declaration and who is known to me acknowledged before me on this date that being informed of the contents of the same, he executed the same voluntarily on the day the same bears date. Given under my hand this the 25th day of September, 1889.

J. A. Tallman
 Judge of Probate

Filed in office for record September 25, 1889. Recorded September 26th, 1889.
 J. A. Tallman
 Judge of Probate