


# Z. PAYNE PLAT

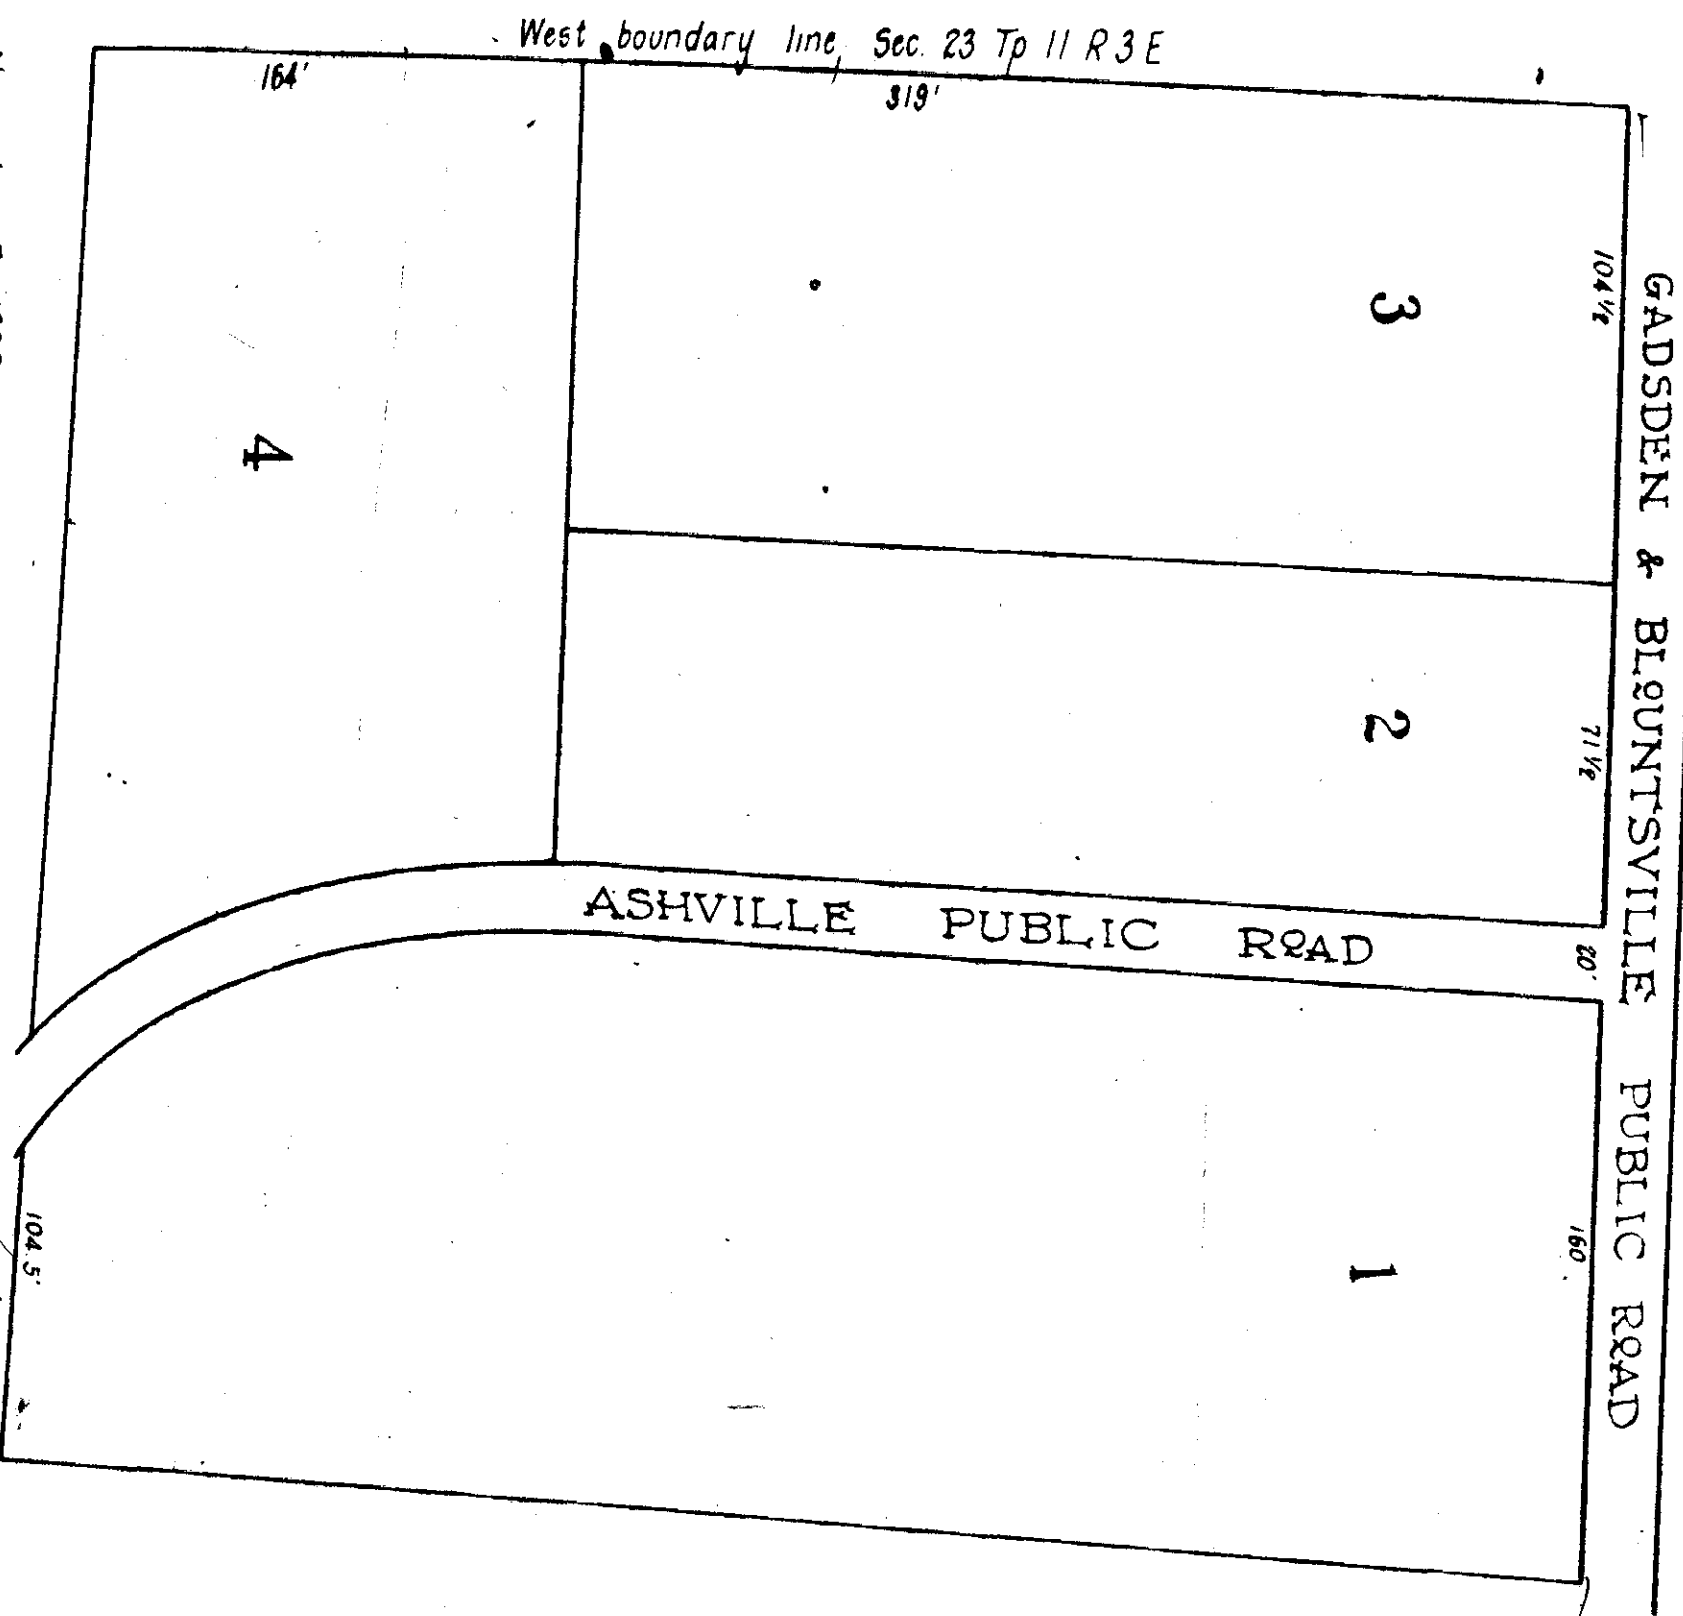

Walnut Grove, Ala November 5, 1892.  
 I hereby certify that the above is a correct plat of the land of Z. Payne in the town of Walnut Grove, Alabama as surveyed by me at his request. Witness my hand the day and date above written.  
 M. T. Murpree, Surveyor

The State of Alabama, Etowah County  
 I, A. B. Turner, a Justice of the Peace, in and for said County and State, hereby certify that Z. Payne, whose name is signed to the foregoing certificate and who is known to me, acknowledged before me on this day that being informed of the contents of the said declaration, he executed the same voluntarily on the day the same bears date.  
 Given under my hand this the 7th day of November, 1892.  
 A. B. Turner, J. P.

Be it known that I, Z. Payne, do hereby declare the above plat of my land to be correct, made at my request and in pursuance of my intention to have the same divided into lots according to said Nov. 7, 1892.  
 Z. Payne

Filed in office for record November 9, 1892, and recorded November 10th, 1892  
 James M. Moragne  
 Judge of Probate