

# HIGHLAND ADDITION

ATTALLA, ALABAMA

Note:  
All Streets and Lots are parallel  
with and have the same bearing as  
the U. S. Government Survey.

SEE PAGE 195

The State of Alabama, Etowah County

I, M. E. Dozier, Surveyor in and for said County, hereby certify that this map of lands specified hereon to wit: Lot no. 22 of the SW 1/4 of the SE 1/4 of Section 34 in fractional Township 11 of Range 5 containing forty and one hundredth of an Acre, and Lot 3 or NE 1/4 of Section 3 Township 12 Range 5 E in the district of land subject to entry at Lebanon, Ala. is a true and correct map of said lands divided into Lots, Blocks, Avenues, Streets and Alleys and land reserved undivided and set forth on said map. I further certify that I surveyed said lands and divided the same into Lots, Blocks, Avenues, Streets, Alleys and land reserved undivided as shown on said map.


Given under my hand this the 3rd day of October A. D., 1895.

M. E. Dozier, Surveyor

We the undersigned being the sole joint and several owners of the land described and set forth on this map, and being desirous of dividing the same into Town lots, in accordance with an Act of the General Assembly of Alabama, Approved Feb. 28, 1887 have had the same surveyed and this map of said Lands made and plat- ted and we hereby adopt the same for the purpose of making it an Addition to the Town of Attalla in Etowah County, Alabama to be known as the Highland Addition to the Town of Attalla. This October 3rd, 1895.

Attest,  
Thos. Jones

M. E. Hammond  
Idella Green  
G. W. Hamner  
D. T. Hamner,  
Atty in fact

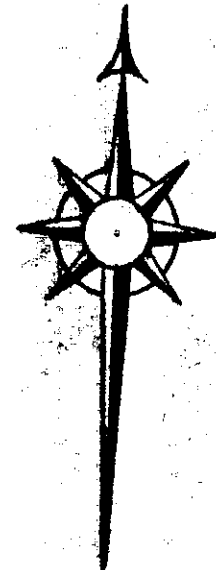

The State of Alabama, Etowah County


I, Thos. Jones, A Justice of the Peace in and for said County, hereby certify that M. E. Hammond, Idella Green, and George W. Hamner by his Attorney in fact, D. T. Hamner, whose names are signed to the foregoing declaration of the adoption of this Survey and Plat, and who are known to me on this day, that being informed of the contents of the said decl- aration, they executed the same voluntarily on the day the same bears date.

Given under my hand this 3rd day of October A. D., 1895.

Thomas Jones,  
Justice of the Peace

Filed in office October 3, 1895. Recorded October 22, 1895.

Jas. M. Moragne  
Judge of Probate

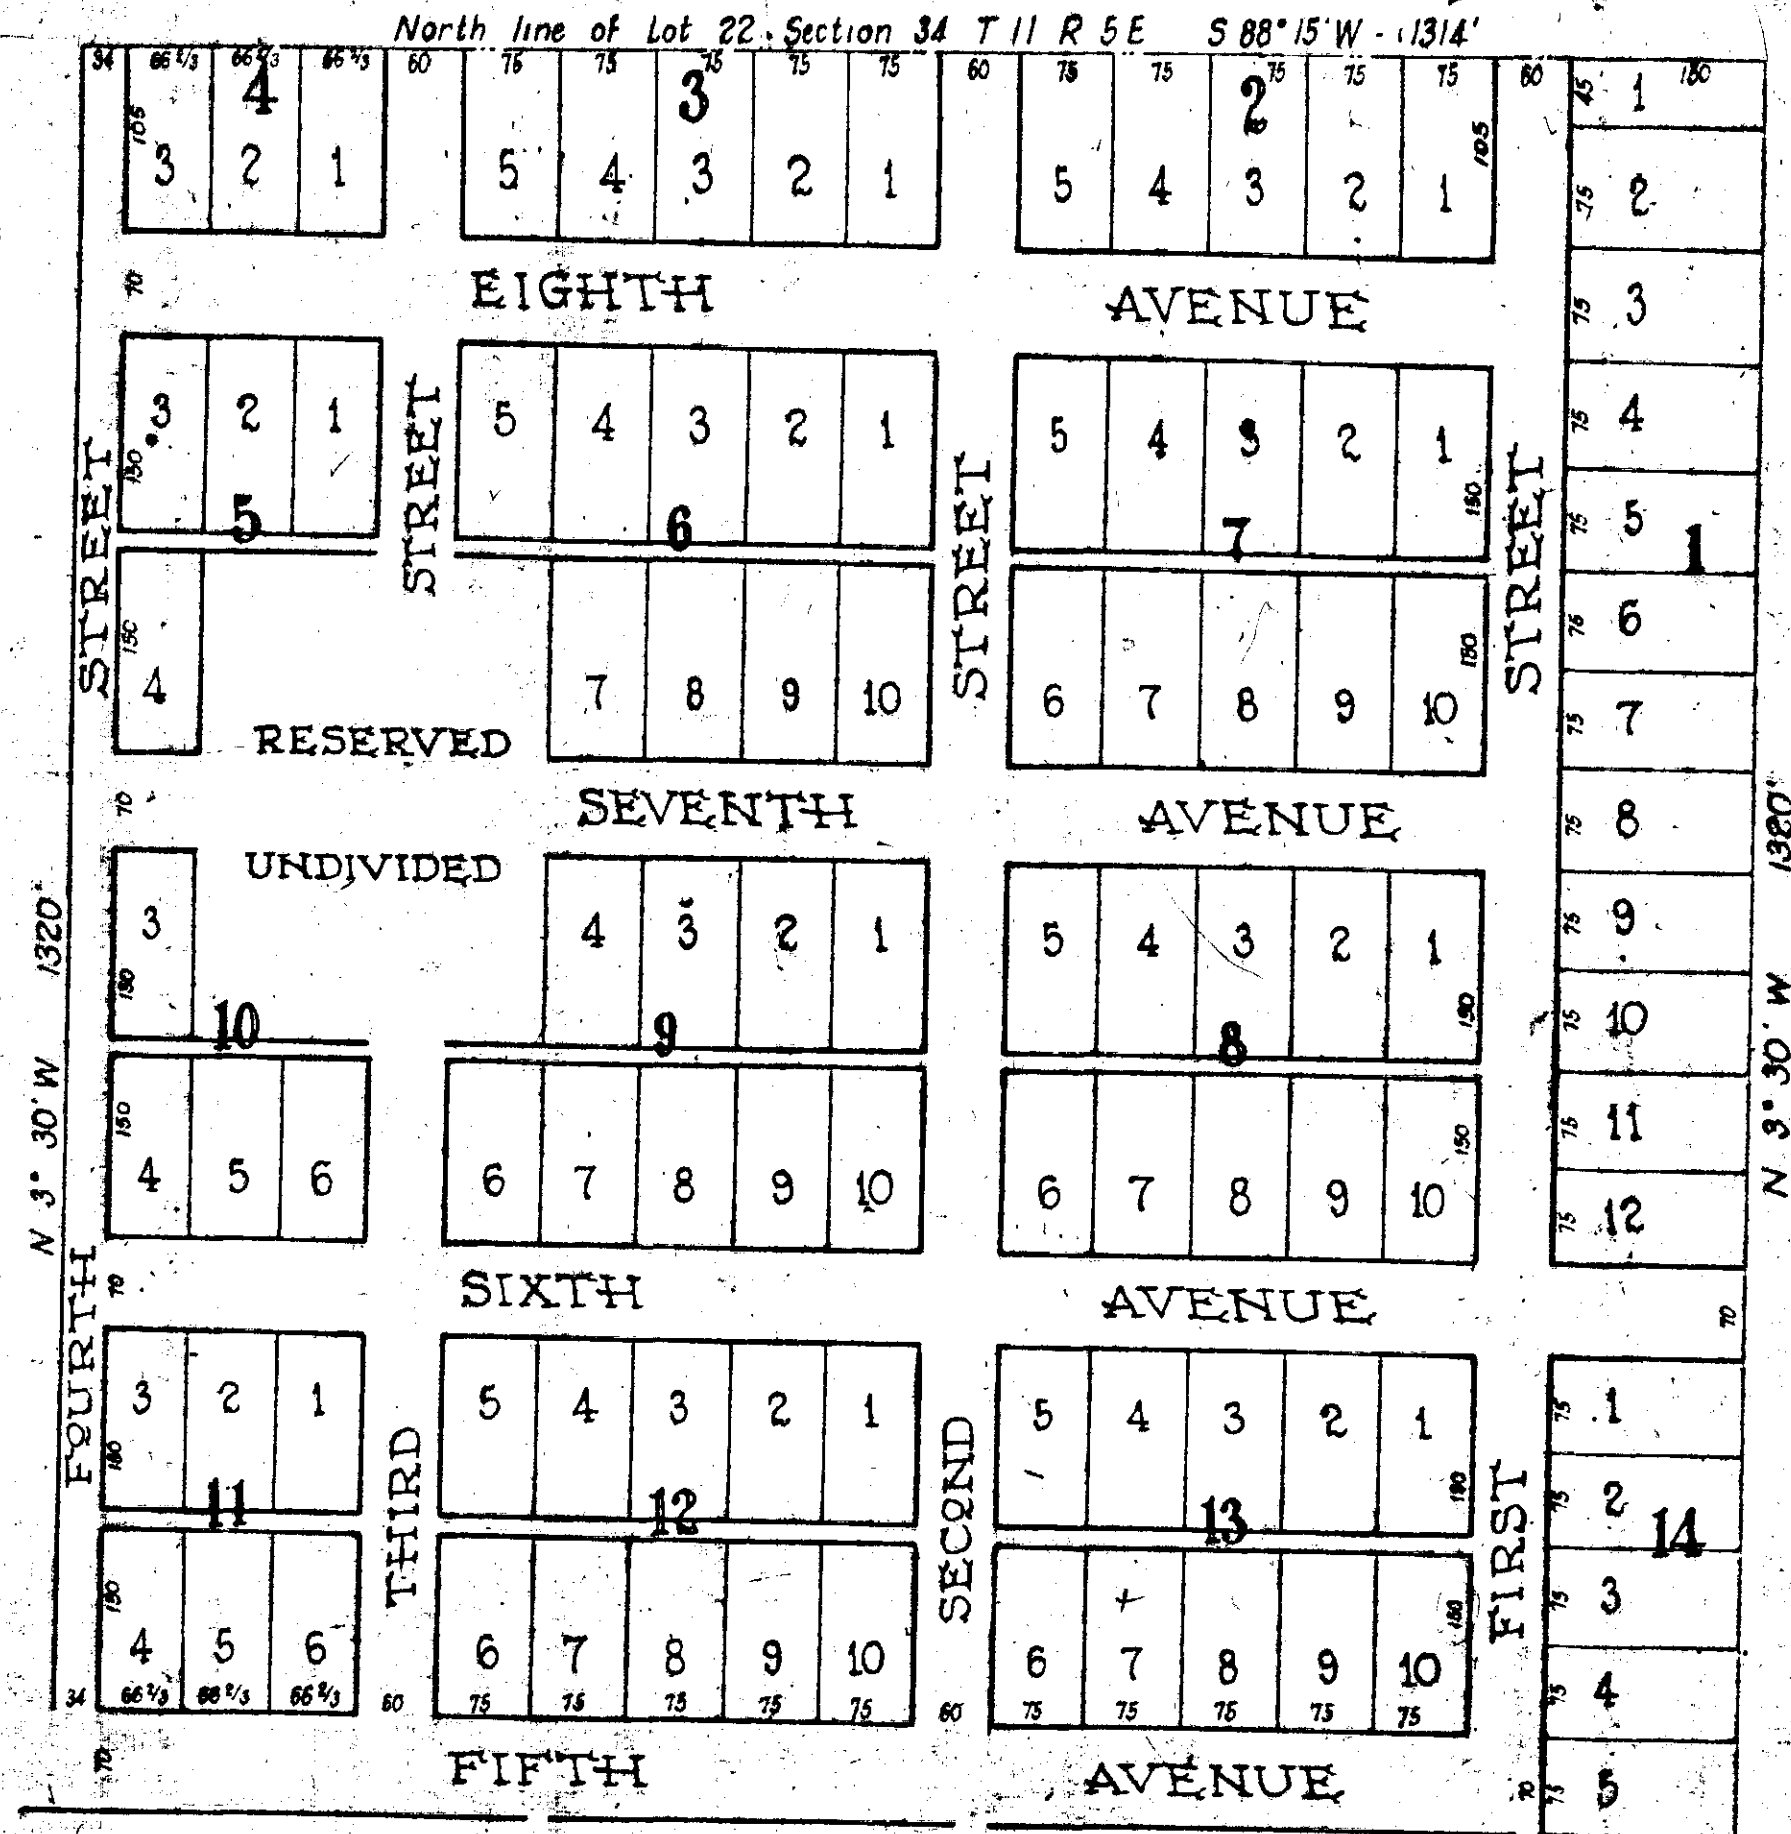

SEE PAGE 195

Map 85-Page 393

194