
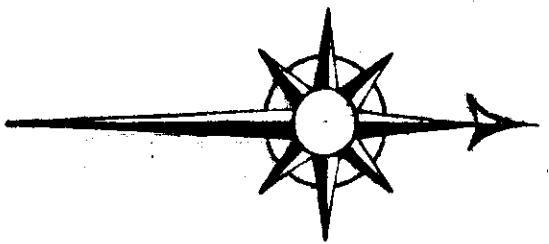


DOZIER PLAT

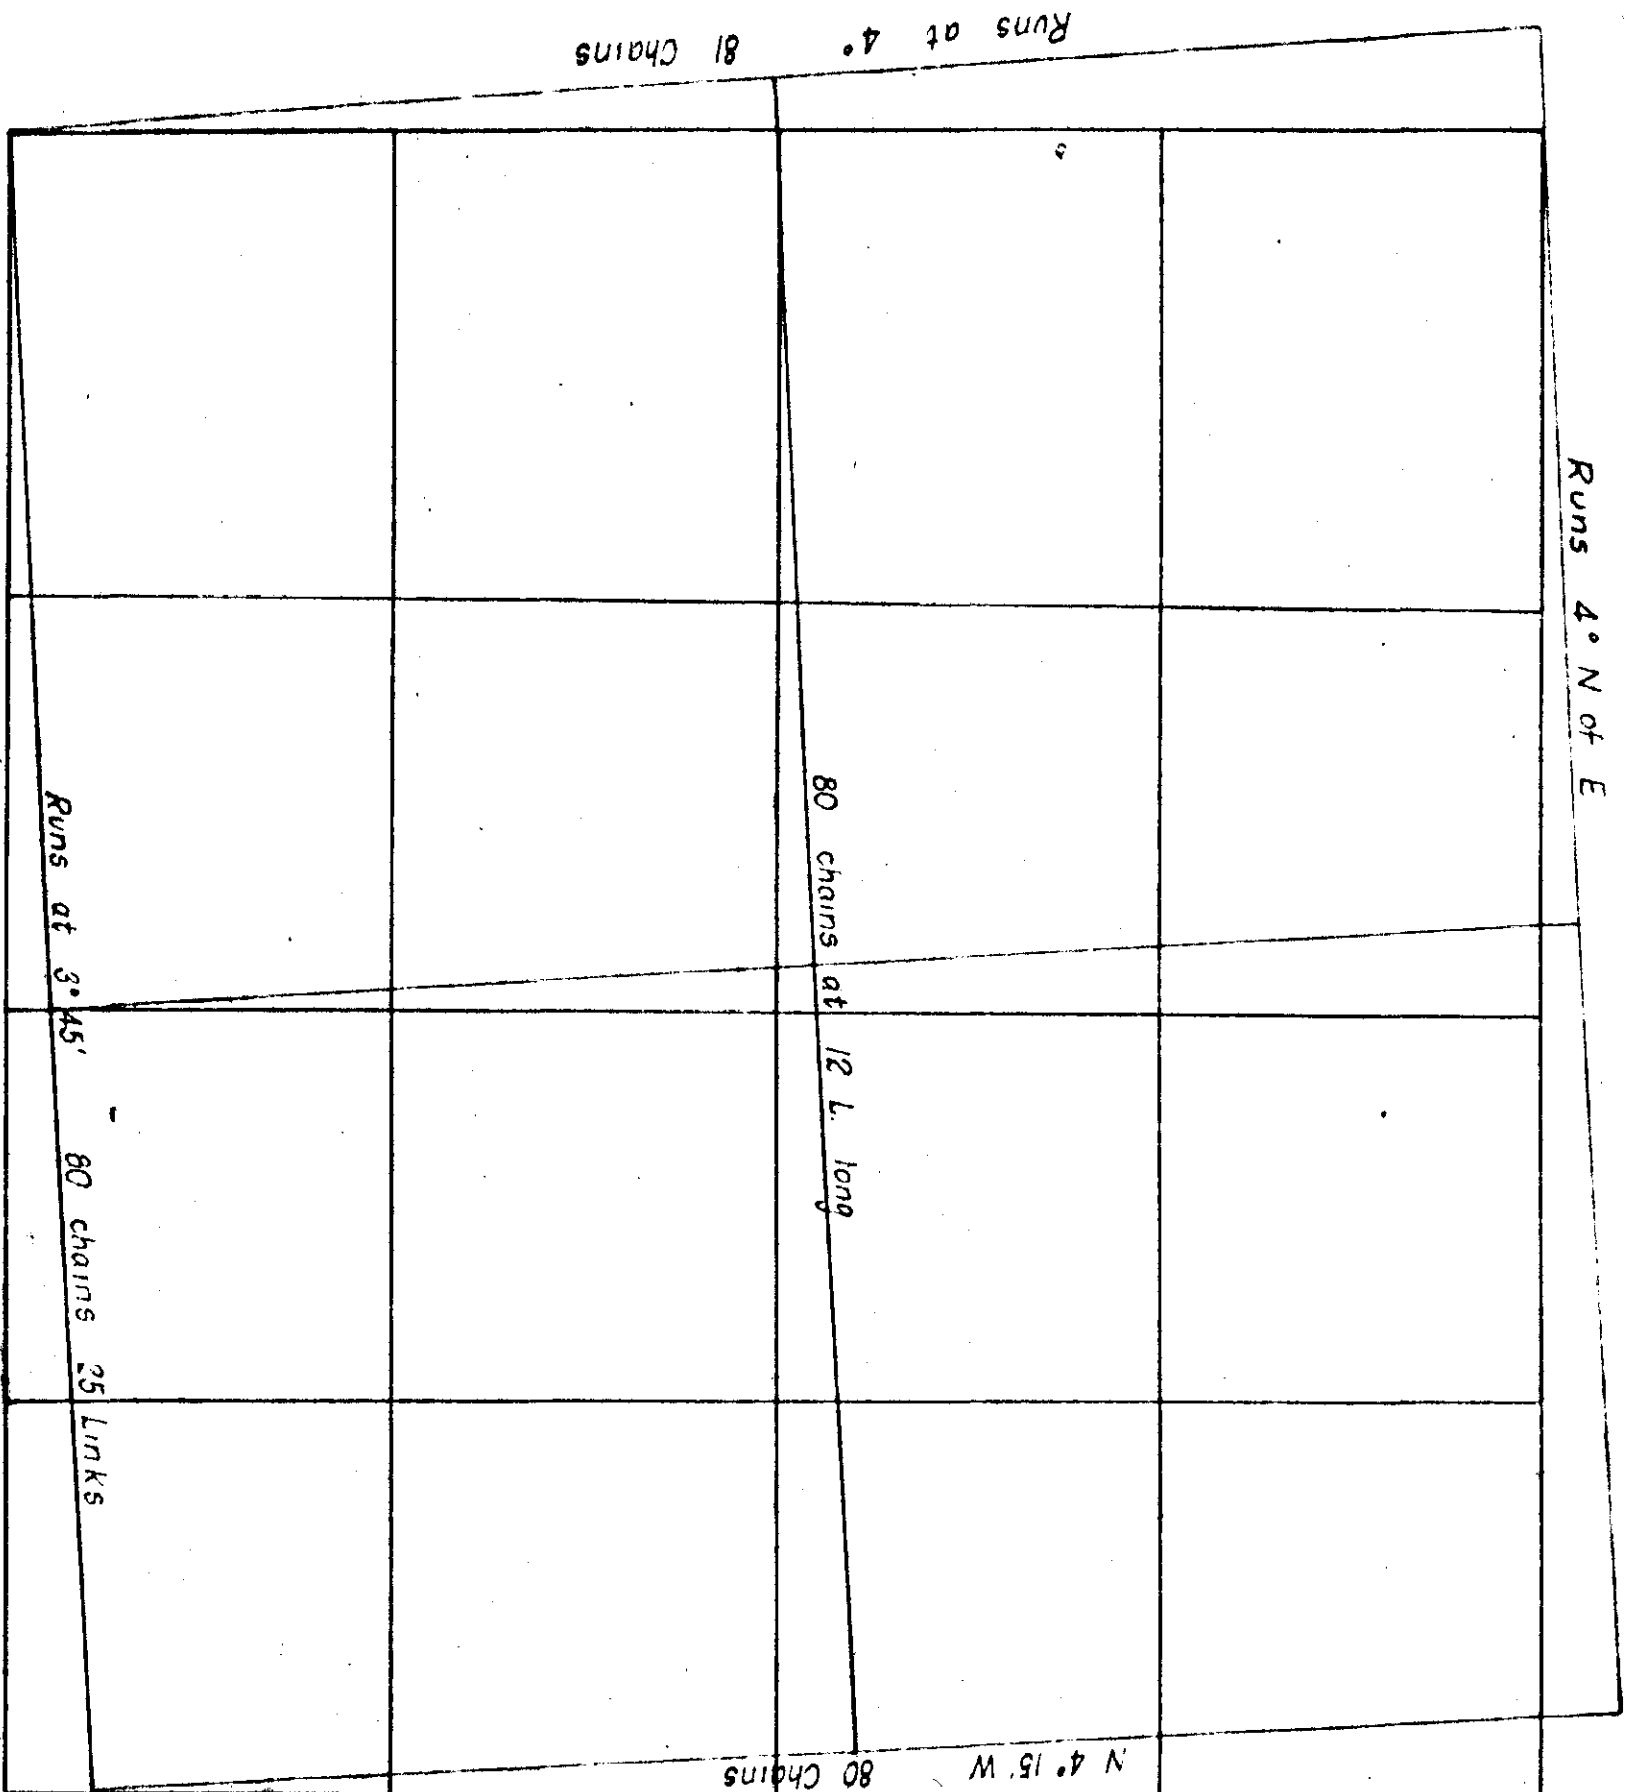

Attalia, Alabama, October 4, 1898.
 This is to certify that I have carefully made a Survey of Section 10 Tp. 10 Range 7 in Etowah County and find the boundary line to run as follows, to wit:
 Began at the S.W. Corner of Section and run North 4° West 81 chains to the N.W. Corner thence N 86° 00' E 80 chains to NE Corner, thence S 4° 15' E 80 chains to the SE Corner thence W 3° 45' S 80 chains and 25 links to SW corner. Began again 40½ chains North of SW on the line and run East thru the Center of the Section to the East boundary line of the section, began again at the post in the center of the section and runs South 4° East to the South boundary line to a post. I further certify that I had posts put at all the corners above mentioned and that this is as correct a Survey of said section as I was able to make.

M. E. Dozier, M. D.
 County Surveyor

W. H. Layton } Chain Carriers
 W. S. Bond }
 H. P. Keener } Marker

R. M. Blackwell } Axe men
 G. M. Blackwell }
 This 4th day of October, 1898.

The above plat and certificate filed in office and recorded Nov. 23, 1898.
 J. H. Lovejoy, Judge of Probate