

MAP OF  
CAROLTON ADDITION

TO GADSDEN, ALA.

BEING A PORTION OF

NE 1/4 OF SE 1/4 SEC 34 T11 R6 E

PROPERTY OF

STEEL CITY LAND CO.


SCALE: 1" = 100'

Etowah County  
State of Alabama  
I, M. M. Wilson, a civil engineer and  
surveyor certify this to be a correct  
plat of this property as platted by me  
May 24, 1906.

M. M. Wilson  
Civil Engineer

Filed in office for record on the 24 day of  
May A.D. 1906 at 5 o'clock  
P.M. and duly recorded the 24 day of  
May 1906.

J. M. B.   
Judge Probate

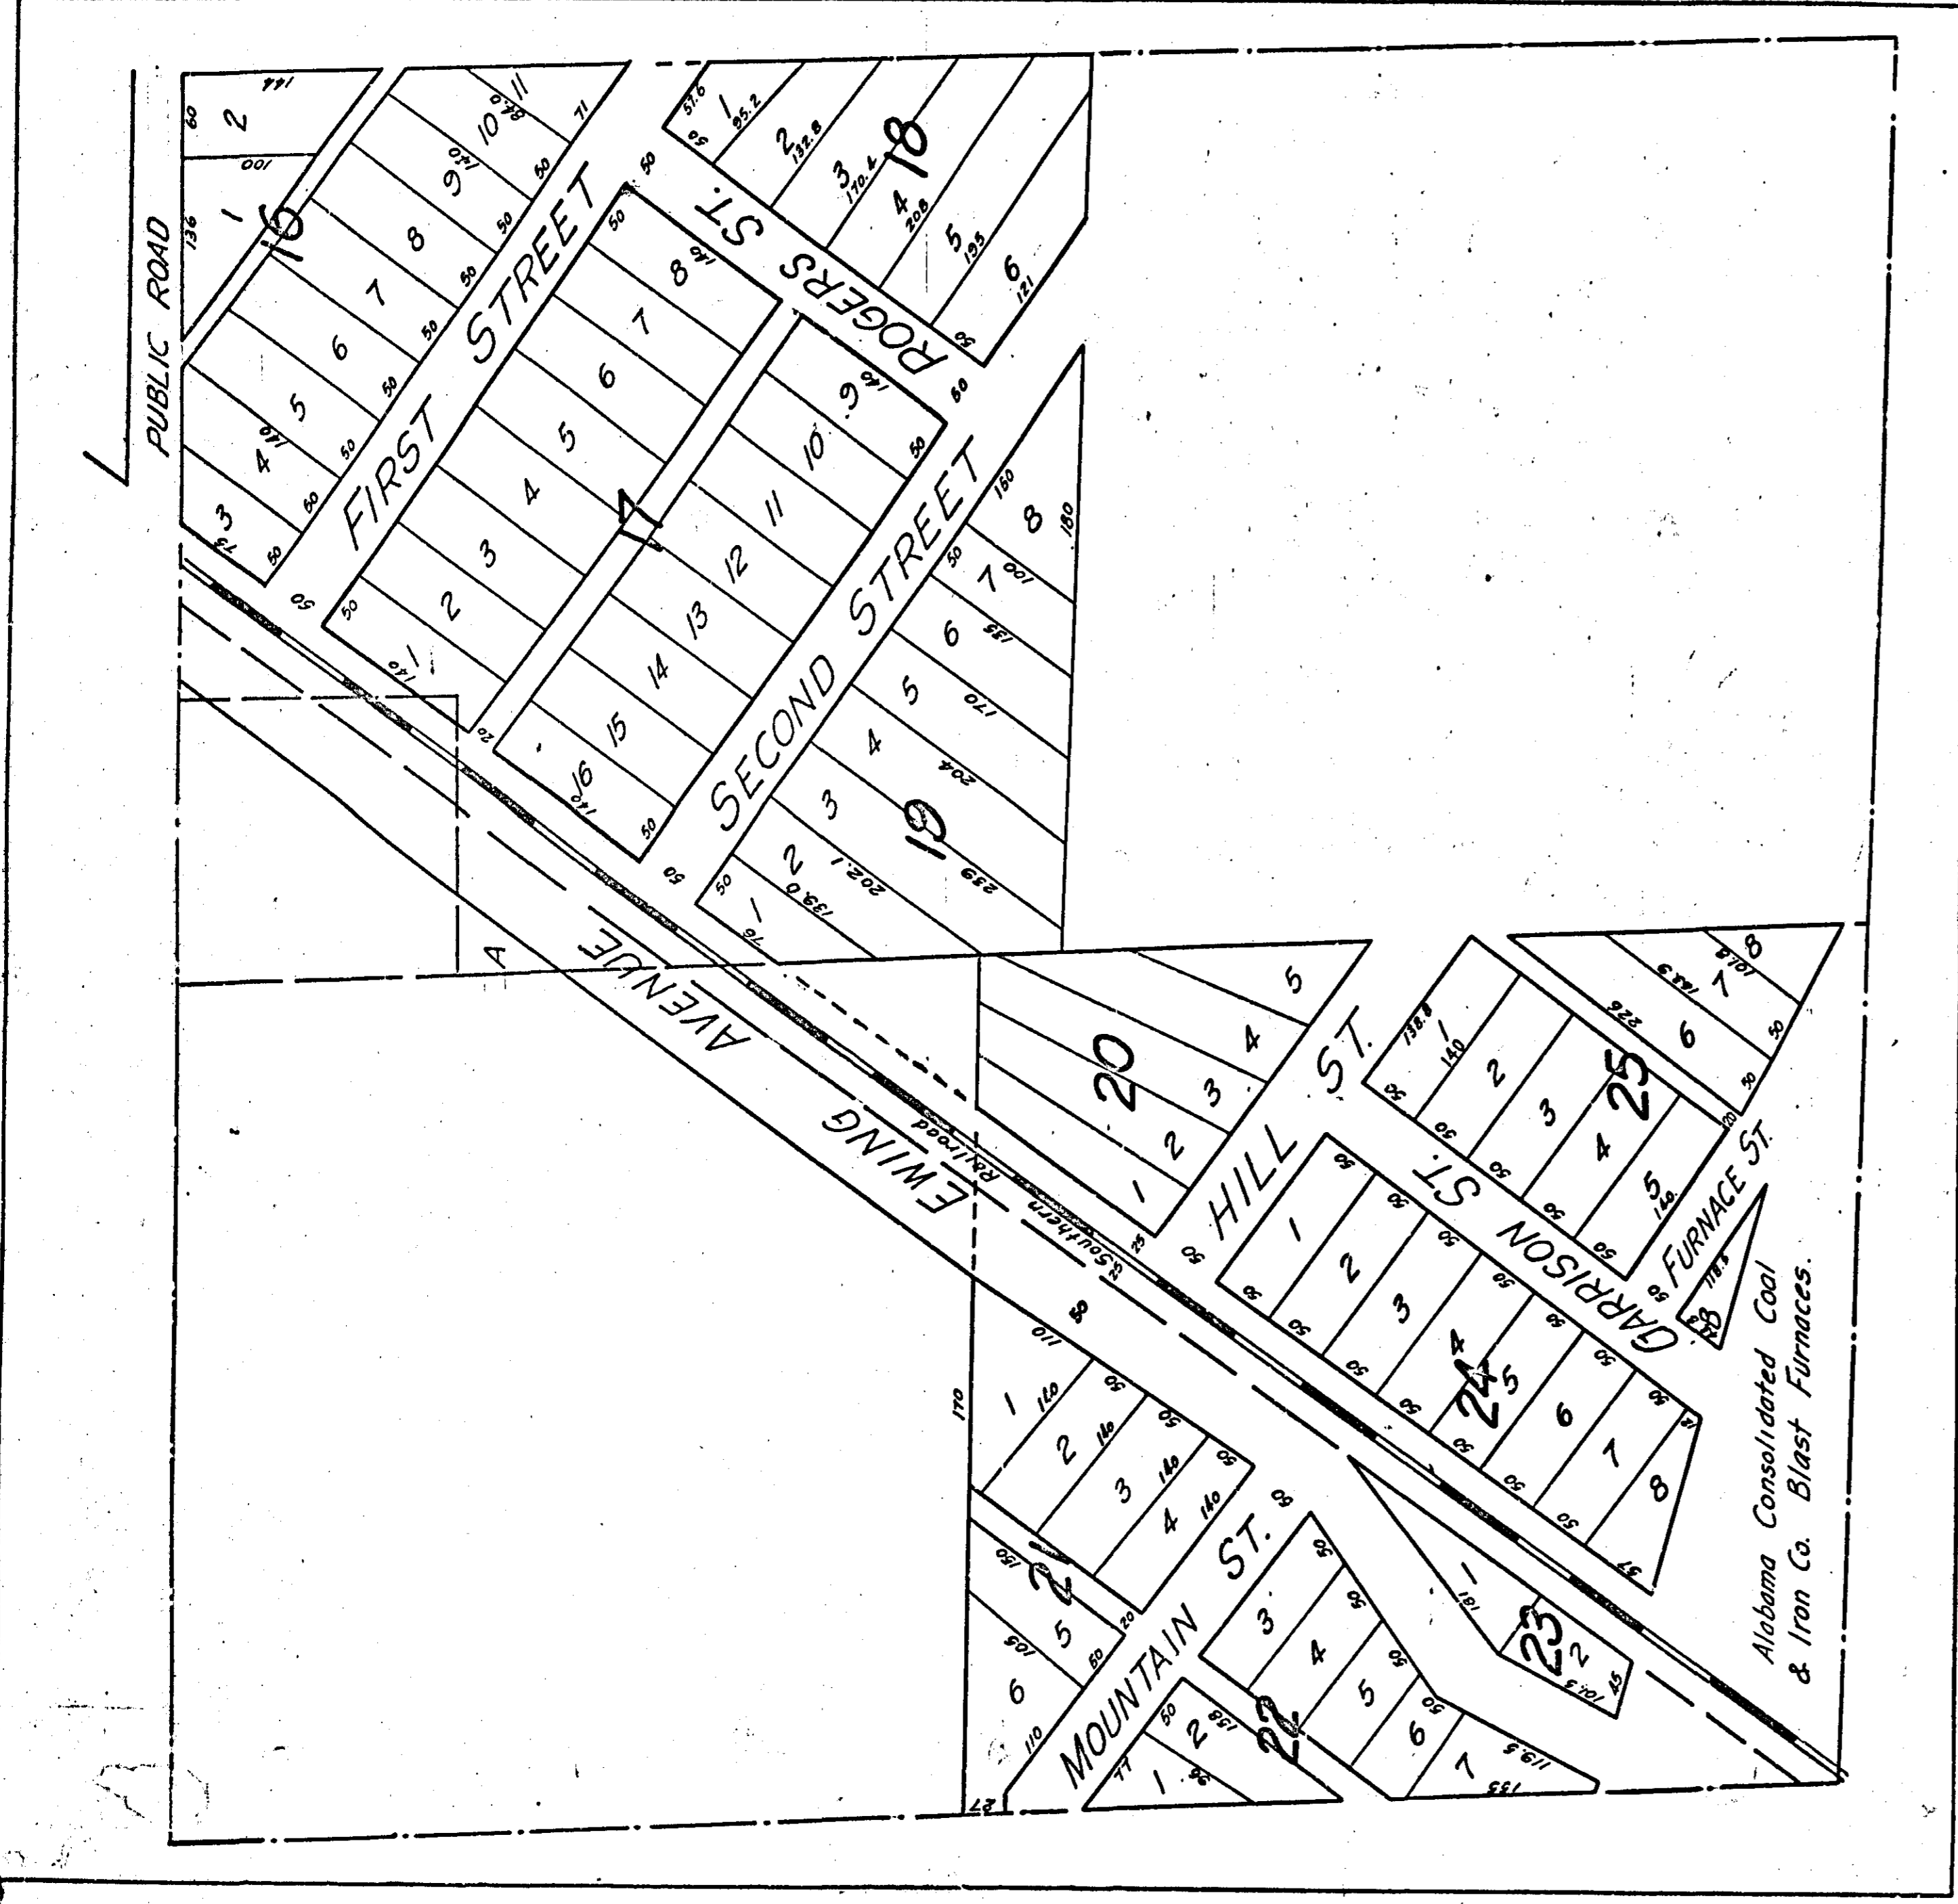

Alabama Consolidated Coal  
& Iron Co. Blast Furnaces.