


This is to certify that this is a copy of a map showing a resurvey of part of NE ¼ SE ¼ Sec. 4 T. 12 R. 6, lying between Right of Way of L. & N. Railroad and extension of Broad Street made by W. N. Cowan; when Henry or Seventh Street was opened all the lands embraced in this survey at the time of survey was property of R. B. Kyle except lot 9 of original survey made, which had been sold to John H. Disque, and is now the property of S. H. Kyle. Lots 1 & 2 of Block 10 were sold to First Baptist Church. Lots 1, 2, & 3 of Block 3 to Mrs. S. H. Kyle. Lots 3, 4, 5 & 6, Block 10 were sold to Gadsden Foundry & Machine Co. Lots 4, 5, & 6 of Block 3 were sold to Moon understood for Schuler; part of 5 and all of 6 is now occupied by Carnegie library. Lot 7 & E ½ Lot 6 Bk 4 was sold to T. M. & C. G. Cassilis. All these Lots are described as shown on this map. These sales leaves R. B. Kyle owning Lots 1, 2, 3, 4, 5, & W ½ of Block 4. The original map of which this is a copy was filed in Probate Court and was never recorded and is said was lost or mislaid.

R. B. Kyle

Attest:
Jos. Balfour, Notary Public -
July 10, 1908.

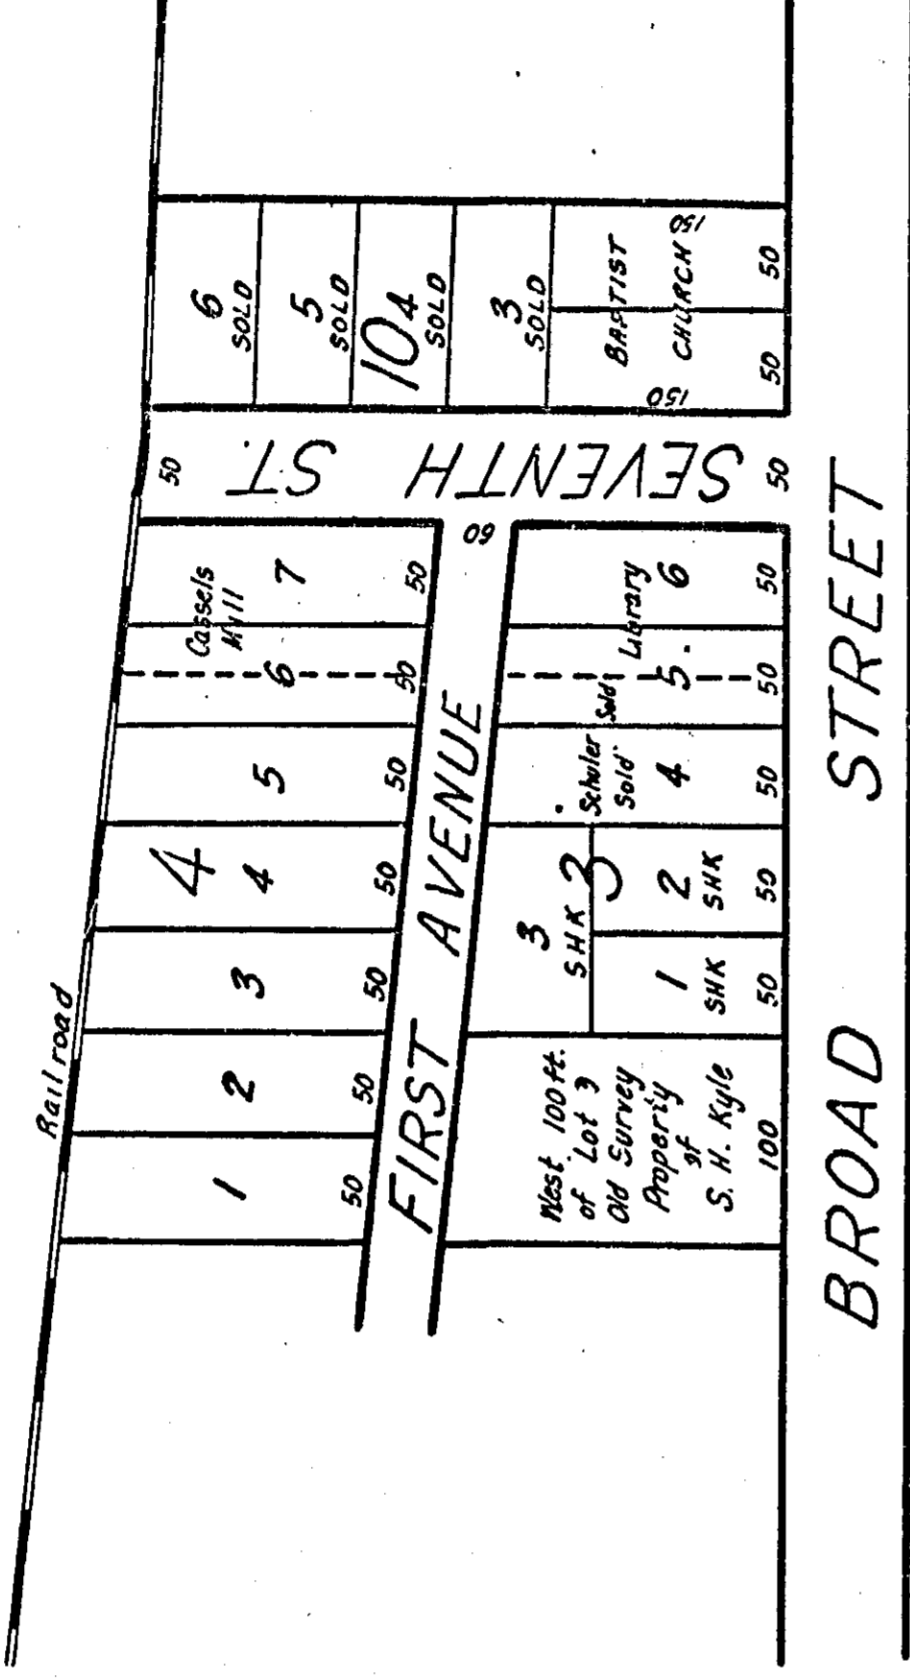

Filed in office for record on the 16 day of July 1908 at 3 o'clock P.M. and duly recorded the 16 day of July, 1908.

J. W. Kern, Judge of Probate