


L. H. GARRISON'S FIRST ADDITION TO RIVER VIEW GASDEN, ALABAMA.

I, J. W. Alexander, Jr., a Surveyor, do hereby certify that I surveyed the lands embraced within the within plat, and the same is a correct representation thereof; witness my hand, this 30th day of March, 1944.
(Signed) Surveyor Seal and attested, J. W. Alexander, Jr., Surveyor.

I, L. H. Garrison, the owner of all the lands embraced within the boundaries of the within plat, do hereby ratify and adopt the same as being correct.
Witness my hand and Seal, 30th day of March, 1944.
L. H. Garrison, L.S.

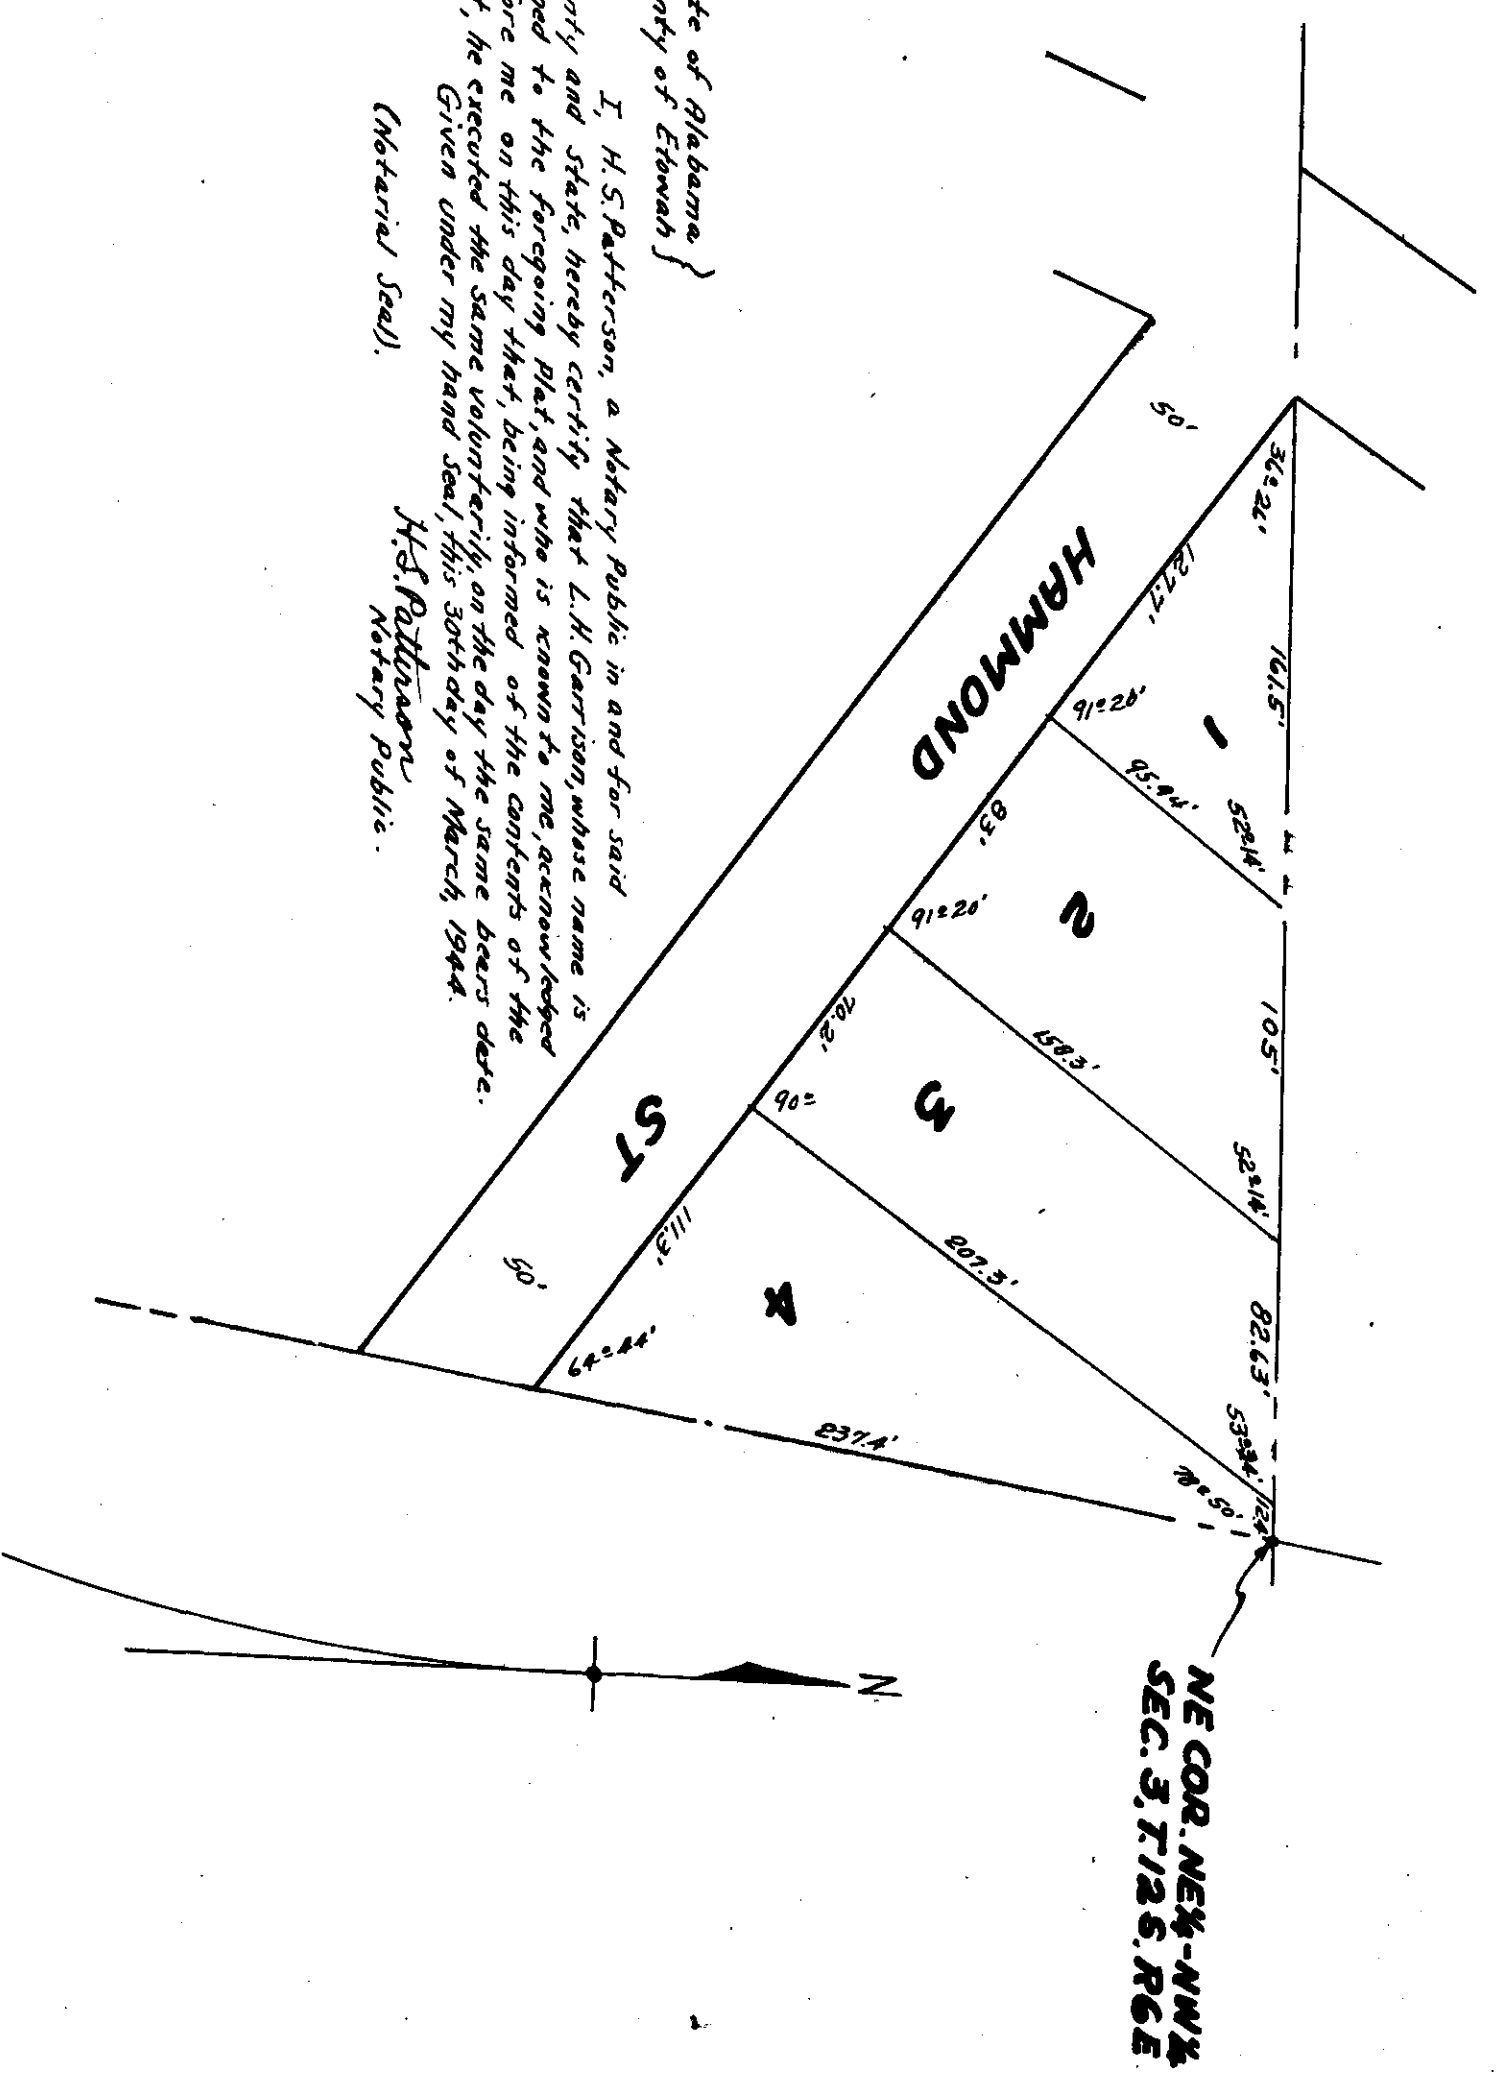

State of Alabama }
County of Etowah }
I, H. S. Patterson, a Notary Public, in and for said County and State, hereby certify that L. H. Garrison whose name is signed to the foregoing plat, and who is known to me personally, appeared to me on this day personally, and informed of the contents of the plat, he Green under my hand and Seal this 30th day of March, 1944.
Notary Seal.
H. S. Patterson
Notary Public.

Filed in office for record on 30 day of
March, A. D. 1944 at 4 o'clock
P. M. and duly recorded this 1st day of
April, 1944.
G. L. Hunt
Judge of Probate