


H. J. FOREMANS

SUBDIVISION.

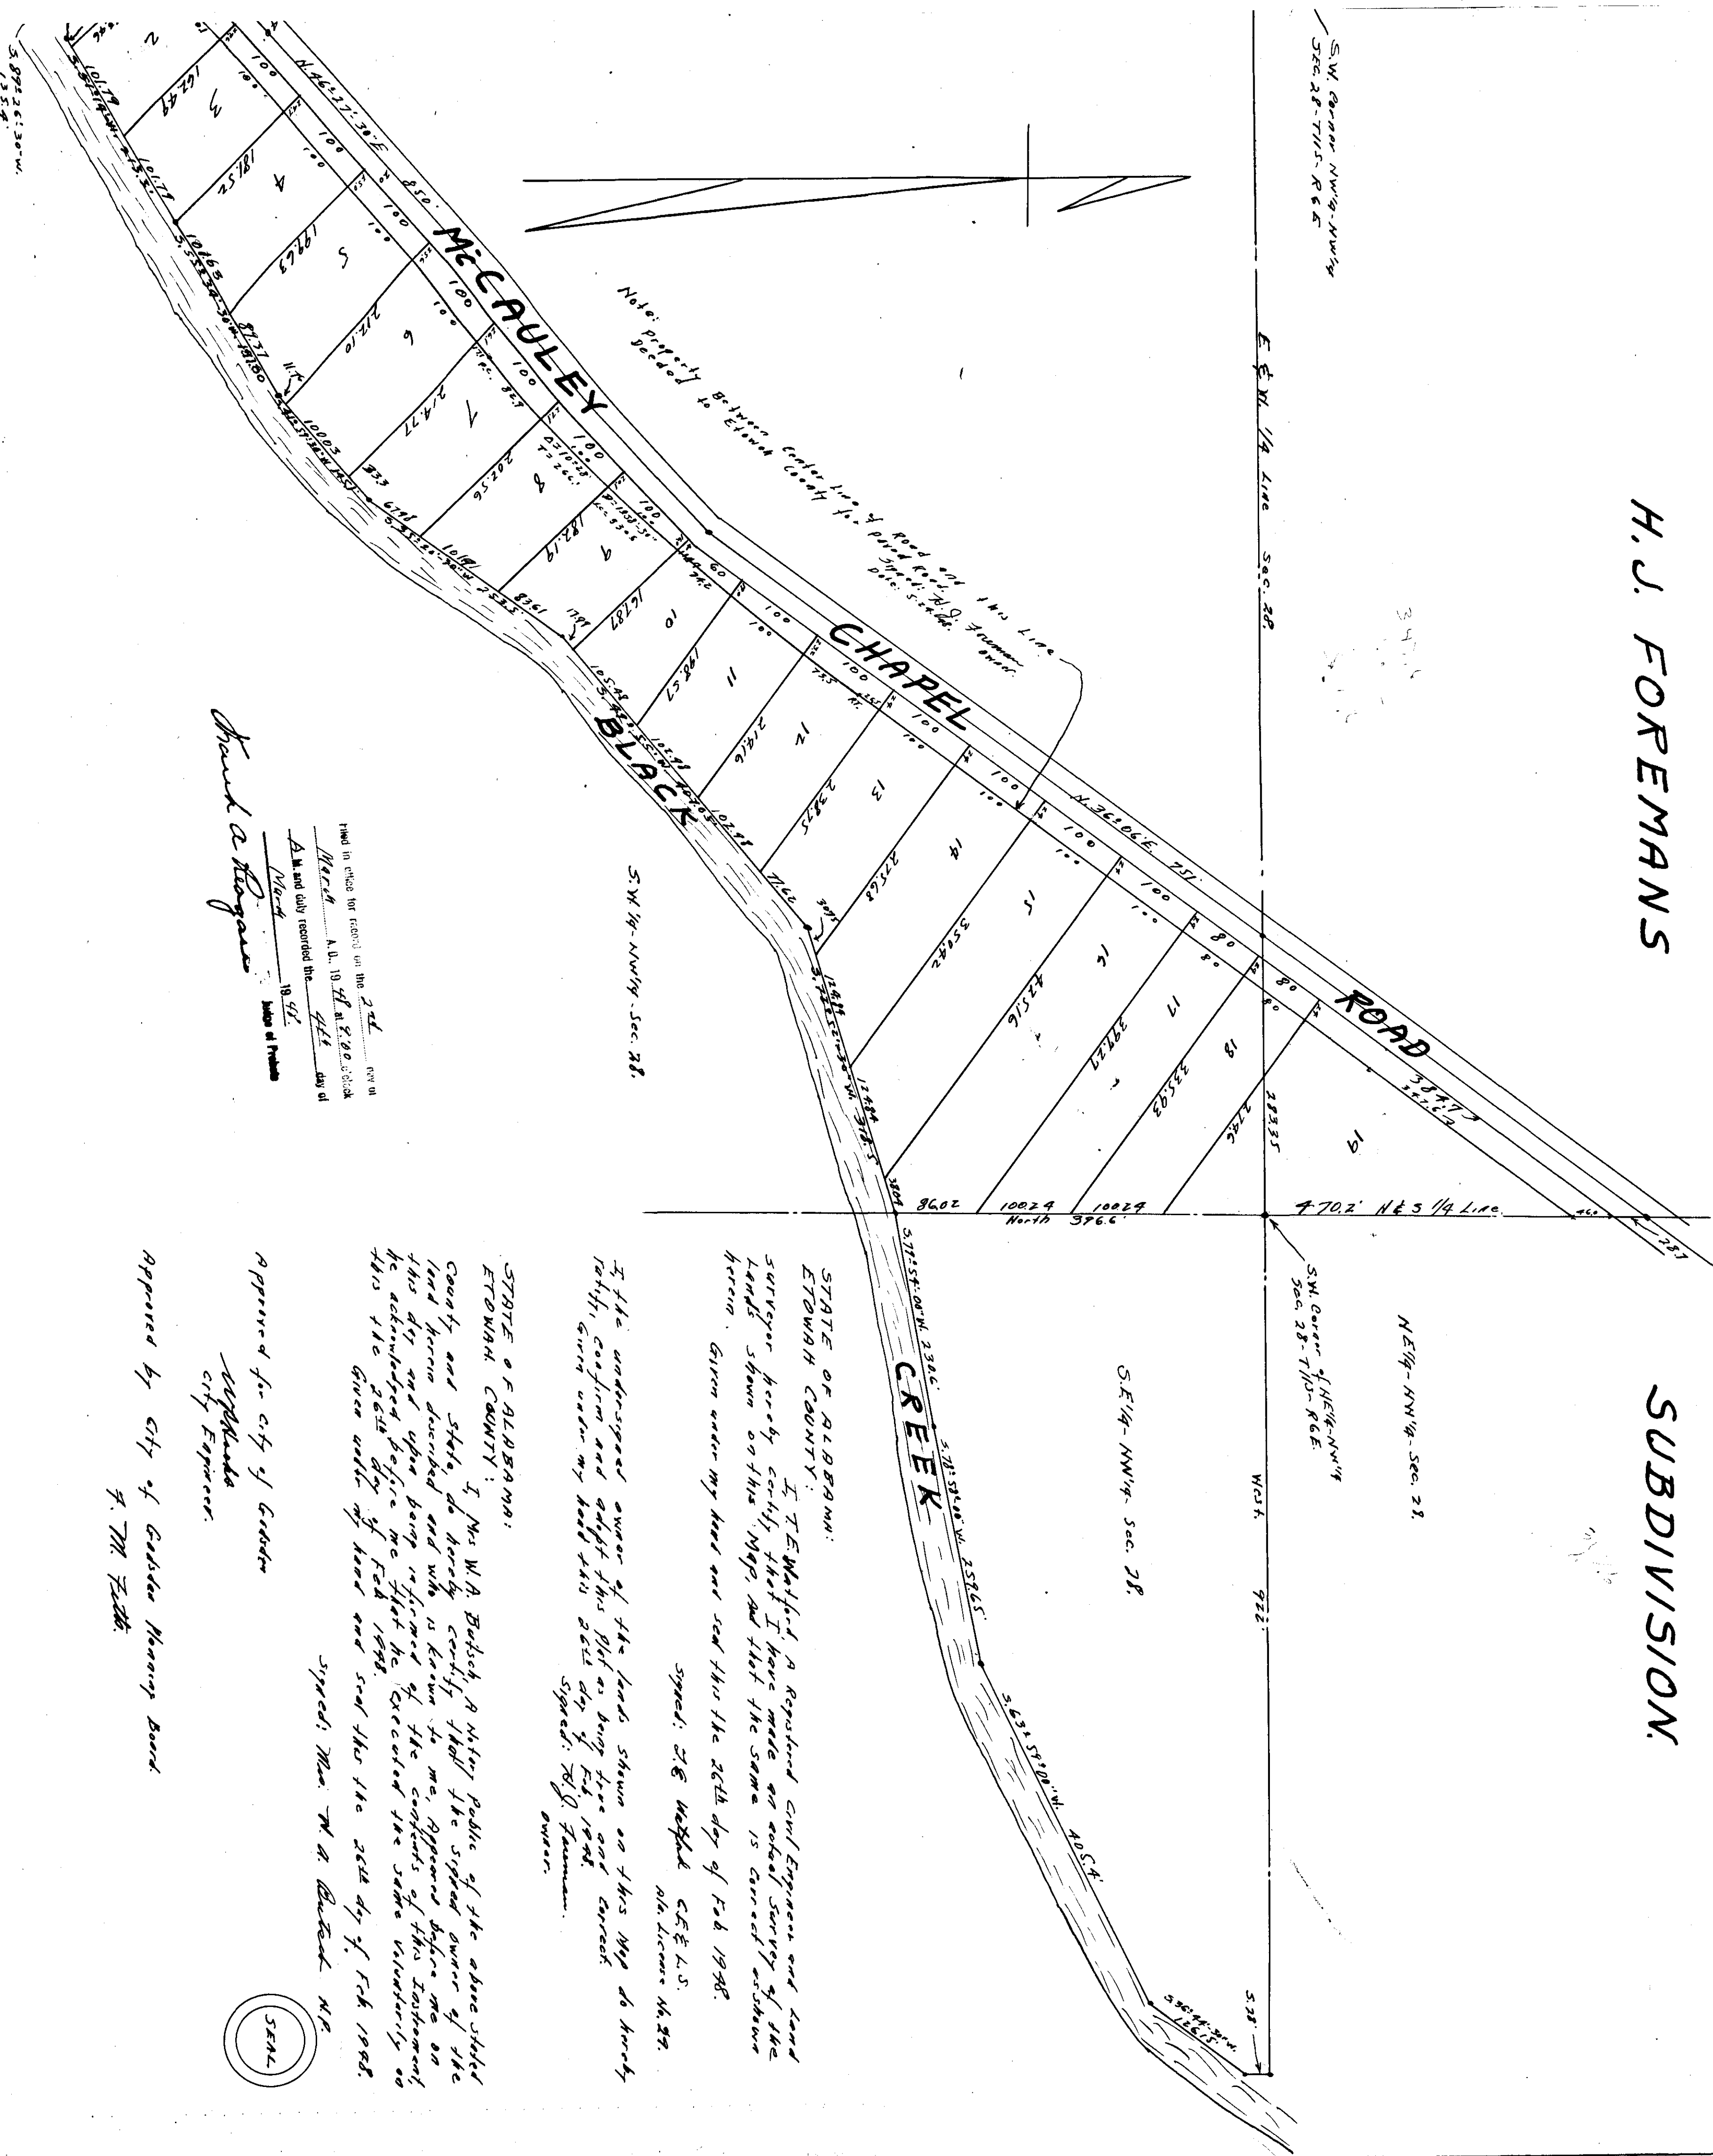


Frank A. Rogers

FILED FOR RECORD ON THE 24th DAY OF
 March A.D. 1941 A.C. 200.000
 A.M. and duly recorded the 24th day of
 March 1941
 State of Alabama

Approved for City of Gadsden
[Signature]
 City Engineer.

Approved by City of Gadsden Planning Board
 A. M. Felt

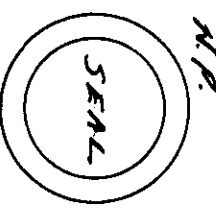

STATE OF ALABAMA:
 ETOWAH COUNTY:
 I, T. E. Wallford, a Registered Civil Engineer and Land Surveyor hereby certify that I have made an actual survey of the lands shown on this map, and that the same is correct as shown herein. Given under my hand and seal this 24th day of Feb 1941.
 Signed: T. E. Wallford
 C.E.T. L.S.
 Min. License No. 32.

I, the undersigned owner of the lands shown on this map do hereby verify, confirm and adopt this plat as being true and correct. Given under my hand and seal this 24th day of Feb 1941.
 Signed: Mrs. W. A. Batsch
 Min. License No. 32.