


MOUNTAIN BROOK ADDITION NO. 3
TO GADSDEN, ALA.

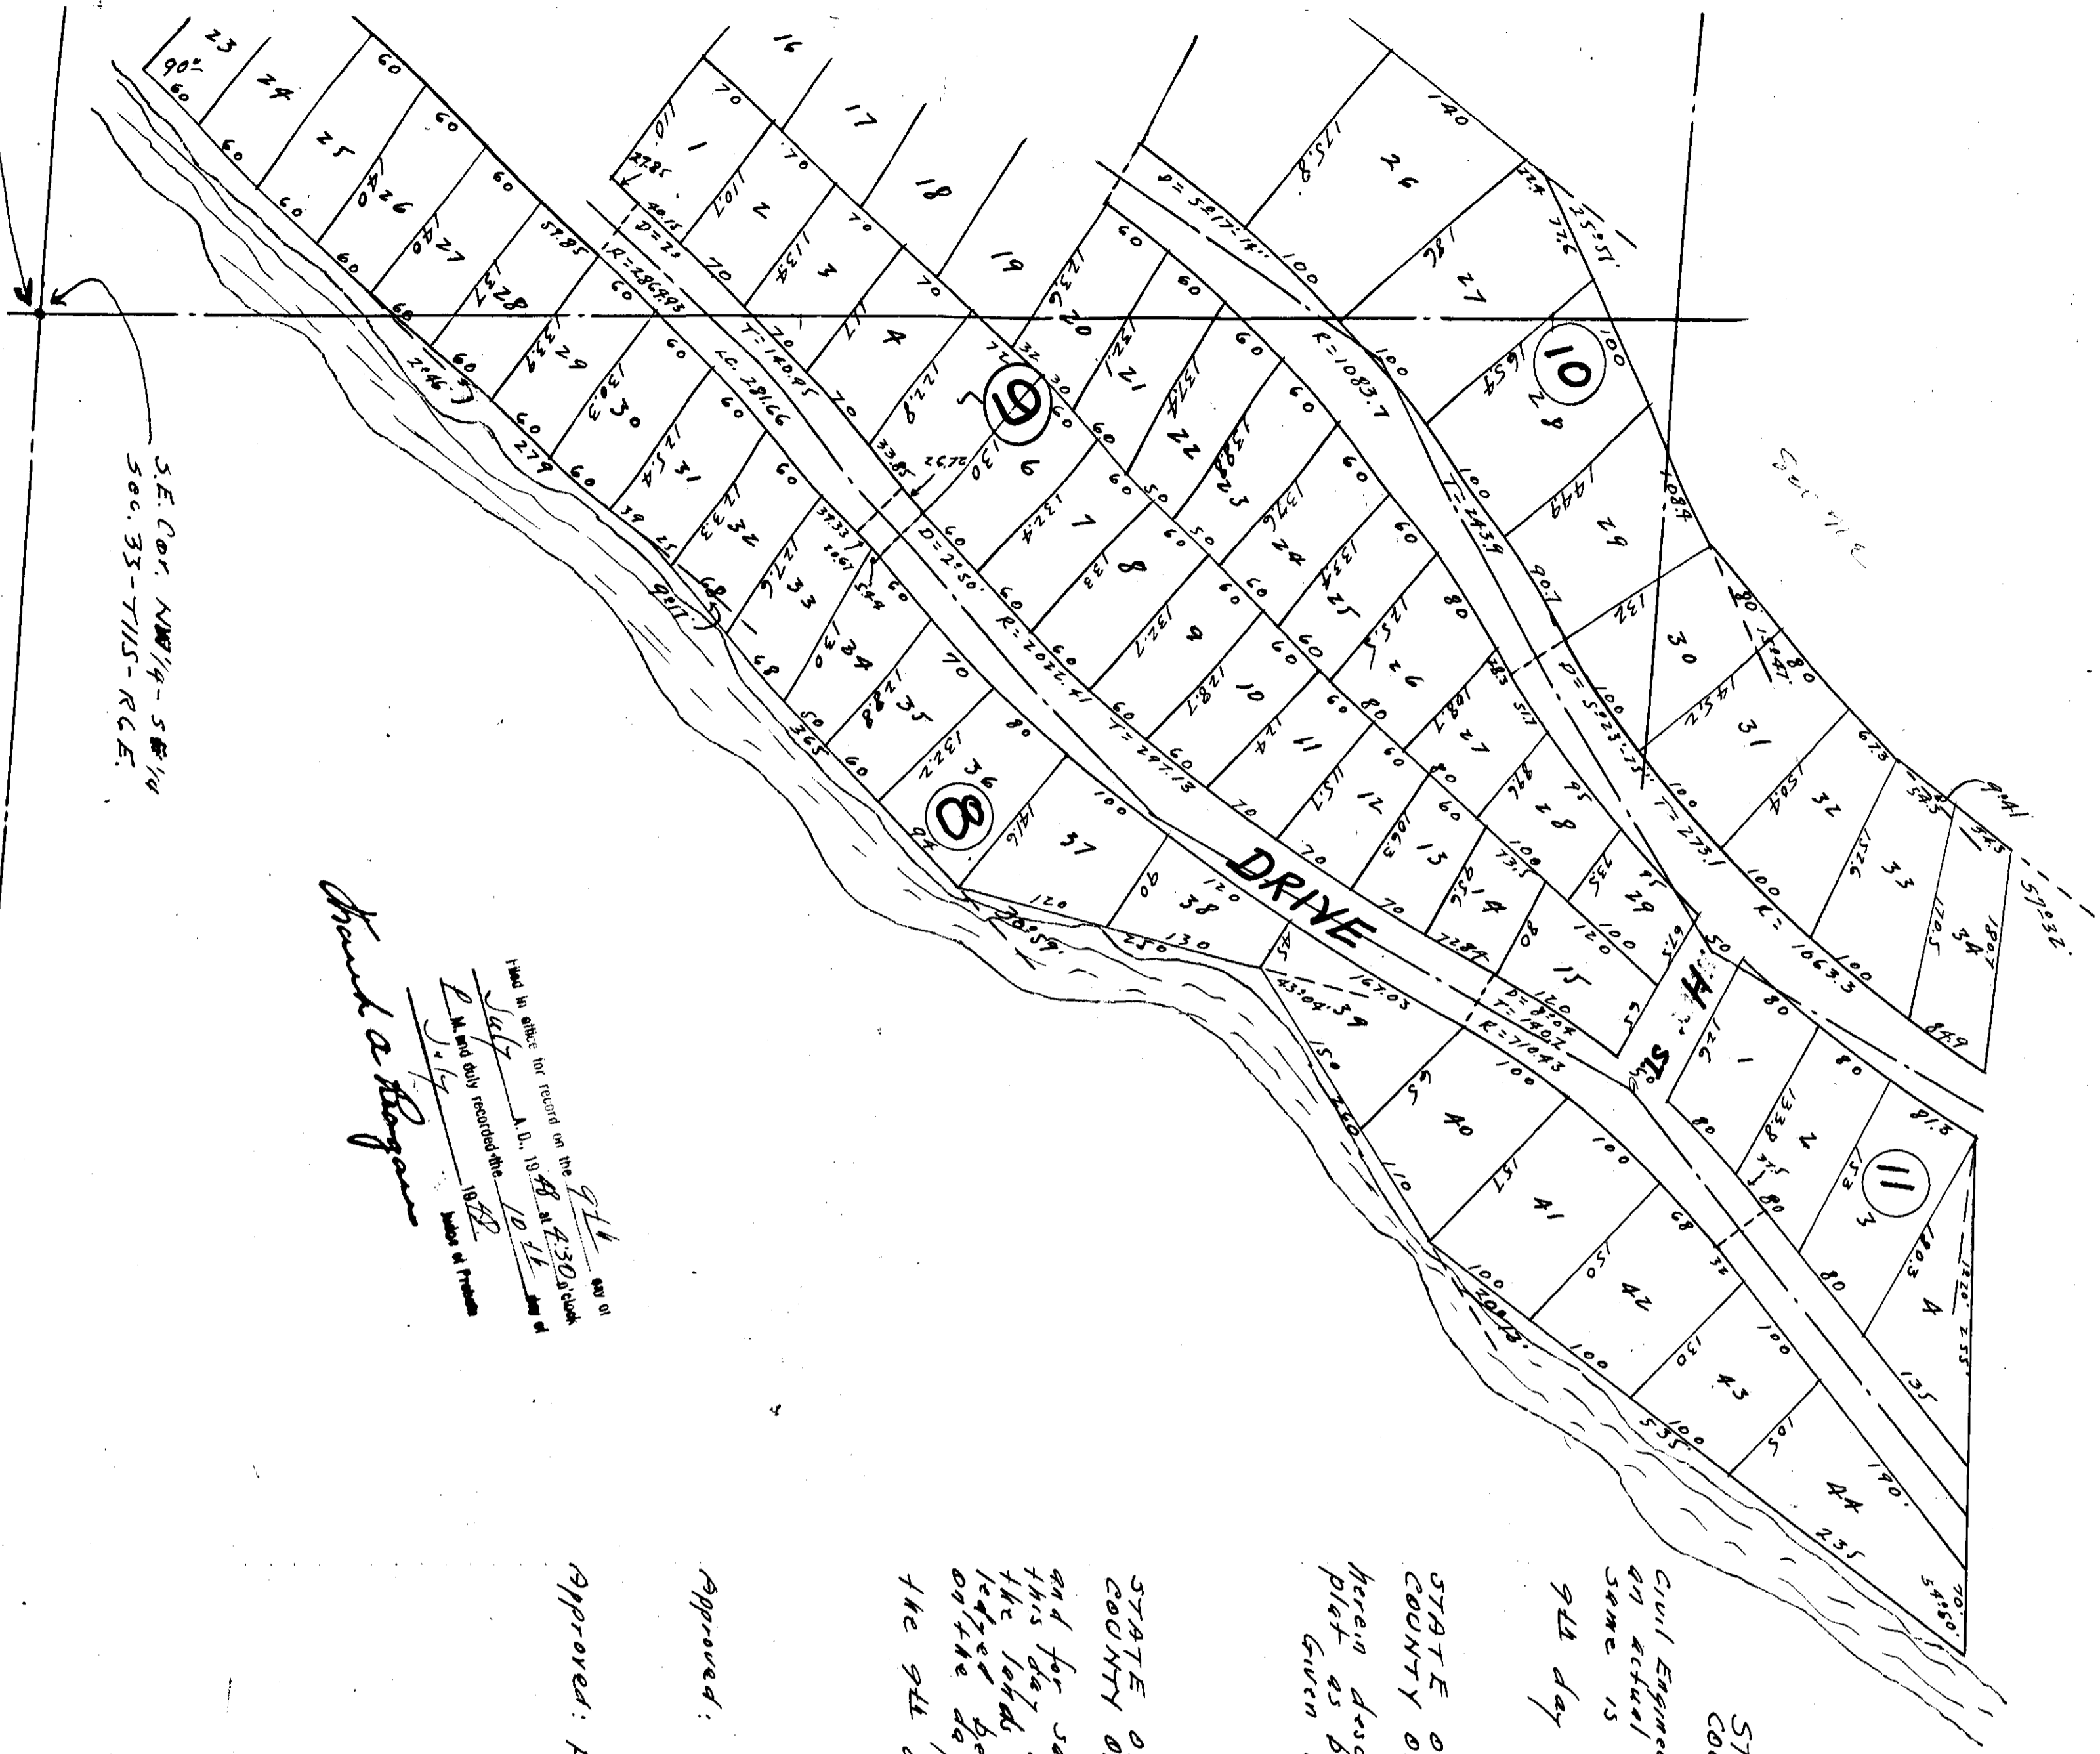

914 and 911
MADE BY ORDER FOR RECORD ON THE 9th day of
July A.D. 1948 at 4:30 o'clock
P.M. and duly recorded this
10th day of July 1948
Notary at Gadsden

Howard A. Rogerson

STATE OF ALABAMA:
COUNTY OF ETOWAH:
I, Troy E. Wolford, a Registered Professional
Civil Engineer & Land Surveyor, hereby certify that I made
an actual survey of the property shown herein and the
same is true given under my hand and seal this the
9th day of July, 1948. Signed: Troy E. Wolford C.E. & L.S.

STATE OF ALABAMA:
COUNTY OF ETOWAH:
We, the undersigned owners of the lands
herein described do hereby ratify, confirm and adopt this
plat as being true and correct, confirm and adopt this
plat given under my hands this the 9th day of July, 1948.
Signed: William Lee owner
Signed: Thelma Lee owner

STATE OF ALABAMA:
COUNTY OF ETOWAH:
I, Arthur C. Howard Jr., a Notary Public in
and for said County and State do hereby certify that on
this day appeared before me the above signed owners of
the lands herein described and being known to me already
to be the same persons who executed same voluntarily
on the day of the same date.
Signed: Arthur C. Howard Jr. N.P.

Approved: *W. R. K. K. K.* City Engineer

Approved: By Gadsden City Planning Board
By *Paul W. H. H. H.* secretary.

