

JAMES H. PRUETT 2ND.
ADDITION TO GARDSDEN
A SUBDIVISION OF FRACTION A
SECTION 12, TOWNSHIP 12 SOUTH,
RANGE 5 EAST, ETOWAH COUNTY,
ALABAMA.

Divided into one half Acre Farms.


Scale: 1 inch equals 100 feet.

STATE OF ALABAMA:
 ETOWAH COUNTY:
 I, Gilbert Hart, a Registered Engineer and Land Surveyor hereby certify that this is a true and correct map of the lands noted here-
 in as subdivided by me, showing block and lot numbers, lot dimensions, bearings, angles and location of Streets, Avenues and their widths and corners, and that the same are properly referred to the Government Survey.
 This is the 3rd day of May, 1949.

Attest: *Gilbert Hart*
 Registered Number 84.

STATE OF ALABAMA:
 COUNTY OF ETOWAH:
 We the undersigned, owners of the property herein described, hereby testify and adopt this map as being true and correct.
 My 3rd day of May, 1949.

James H. Pruett
Elizabeth D. Pruett

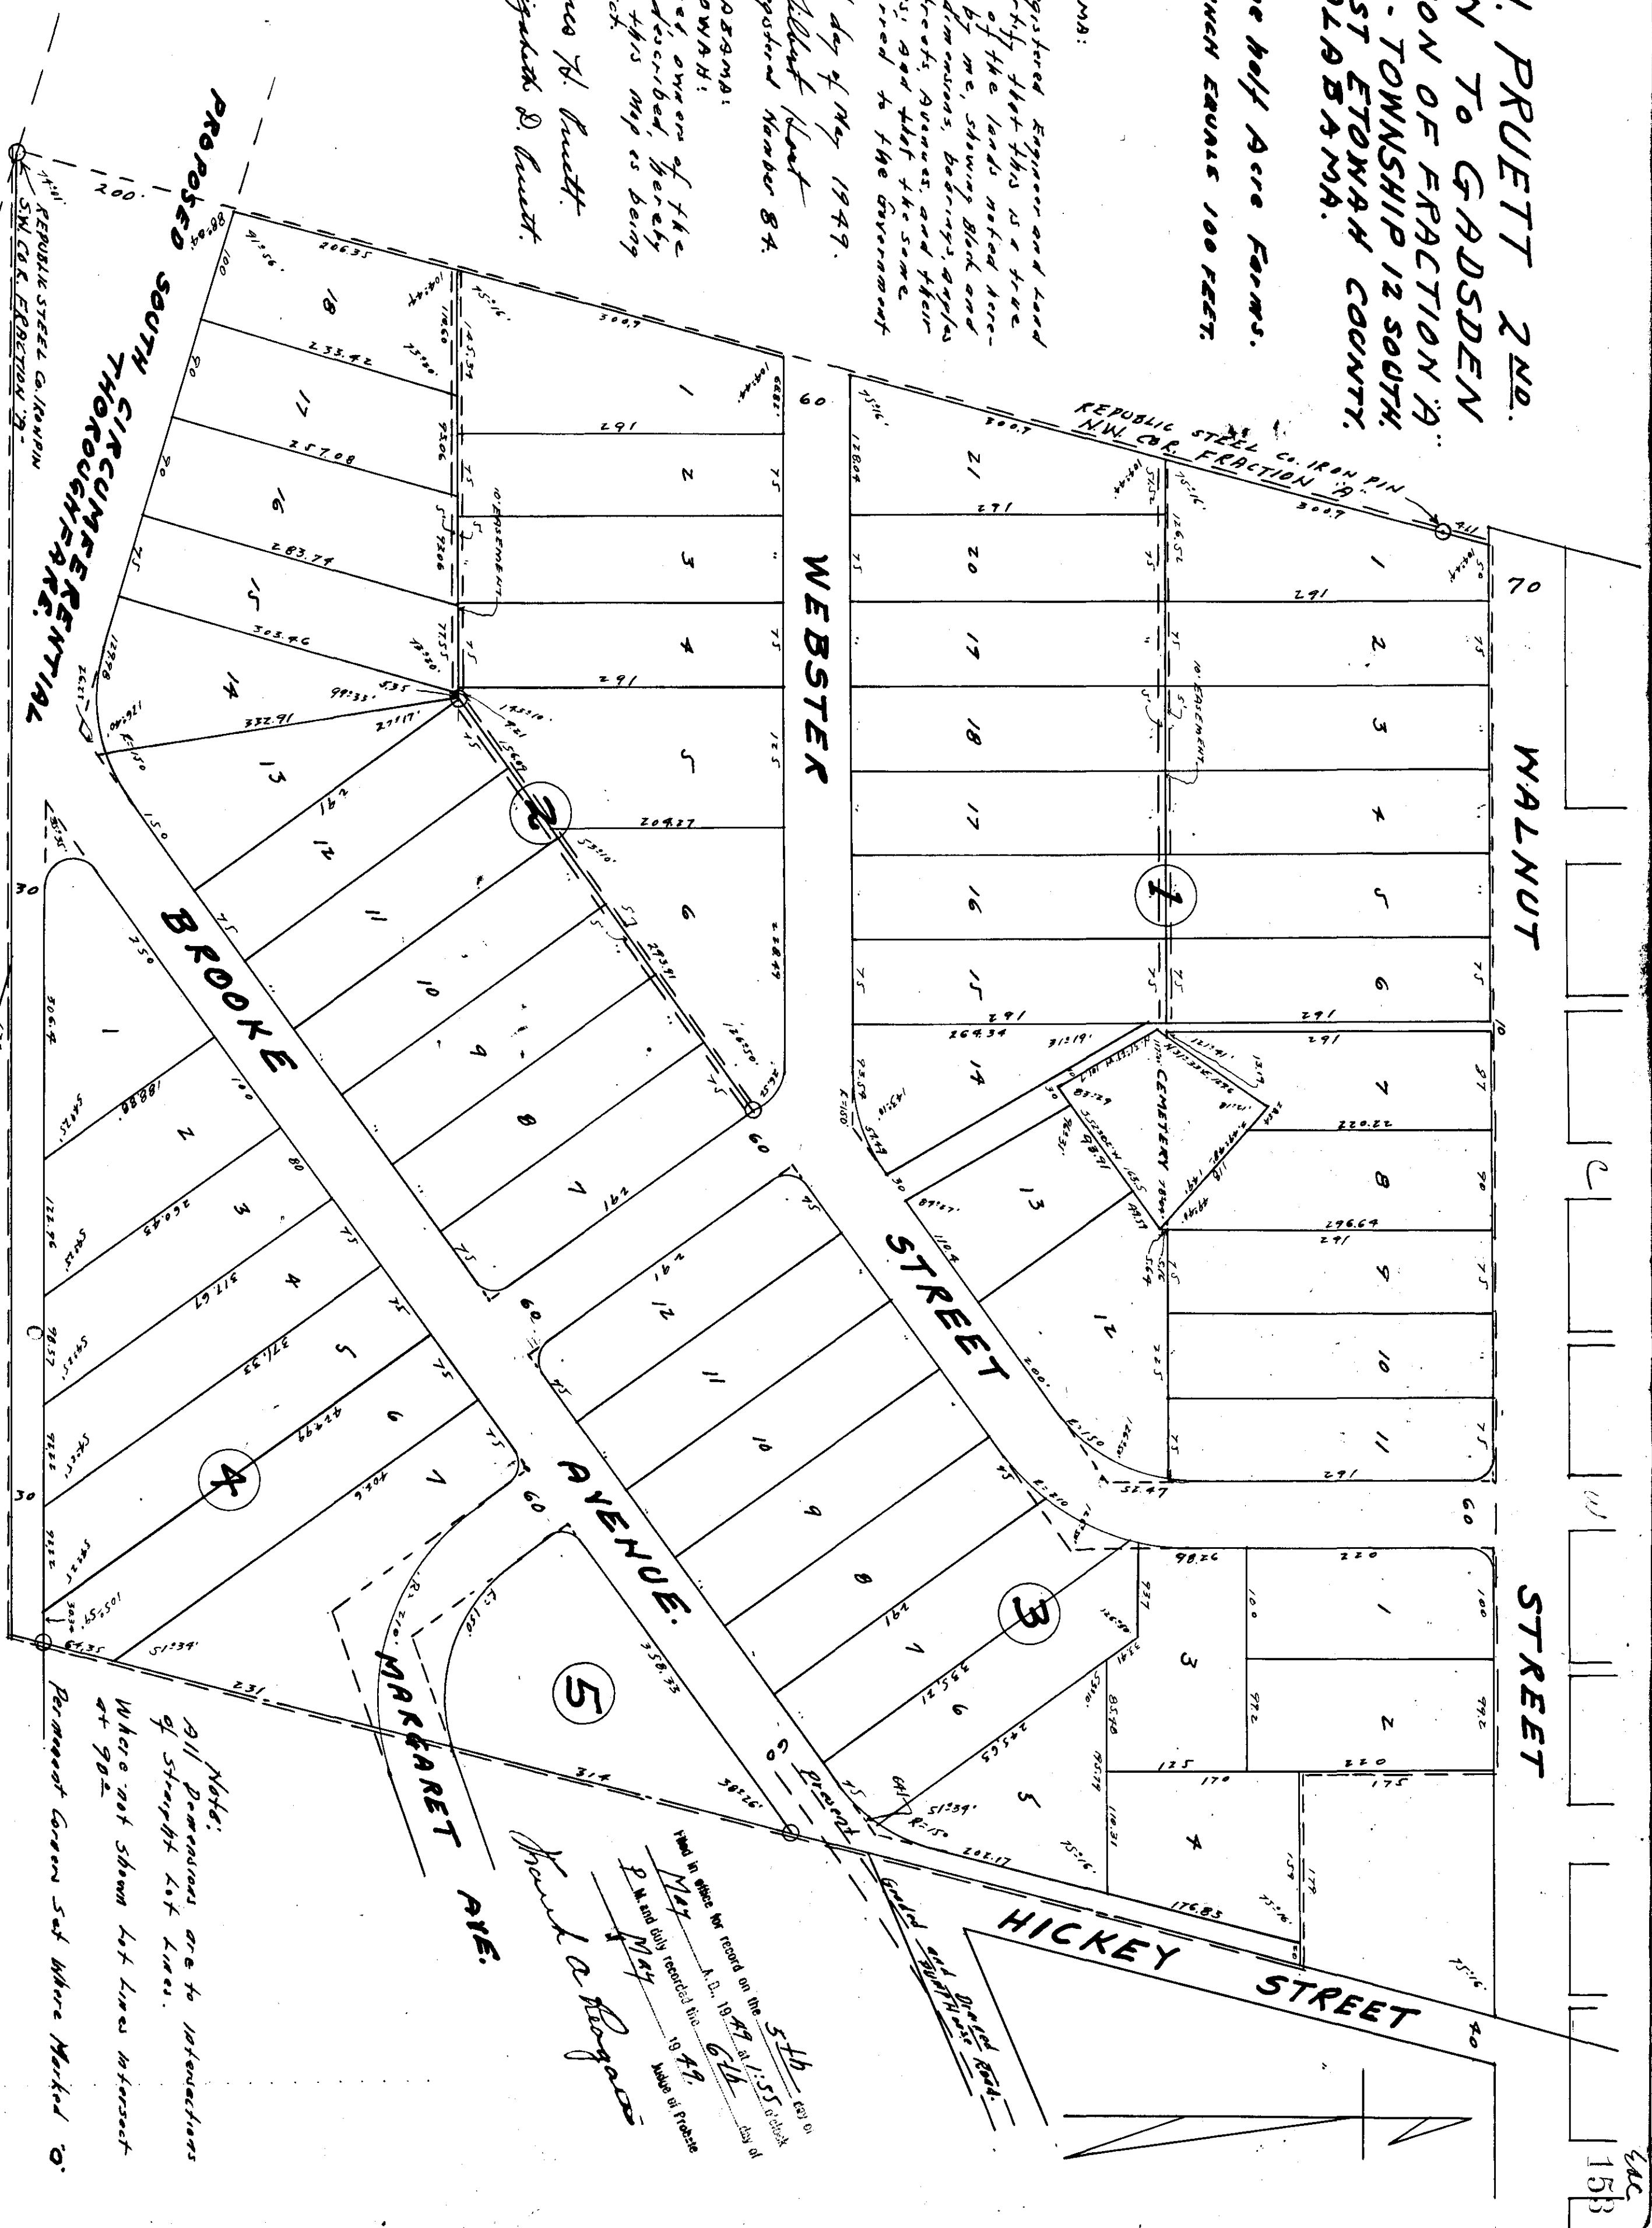

Note:
 All dimensions are to lot corners
 of straight lot lines.
 Where not shown lot lines intersect
 at 90°.
 Permanent corners not where marked.

5th
 1949
 Made in Pursu-
 ance of Power
 of Attorney
 dated 10/4/49
 J. H. & E. D. Pruett, Inc.
 104 N. 1st St.
 Etowah, Ala.
Frank LaRocca

STATE OF ALABAMA:
 COUNTY OF ETOWAH:
 I, Louie C. King Jr., Notary Public in and for said County and State, hereby certify that on this the 3rd day of May, 1949, came before me the within named Elizabeth D. Pruett, known to me to be the wife of the within named James H. Pruett, who is being examined separately and apart from her husband, touching the signature to the foregoing instrument, acknowledged that she is the owner of the same, and that she executed the same on her own free will and record, without fear, constraint or threat on the part of her husband.
 Given under my hand this the 3rd day of May, 1949.

Louie C. King Jr.
 Notary Public

STATE OF ALABAMA:
 COUNTY OF ETOWAH:
 I, Louie C. King Jr., Notary Public in and for said County and State, hereby certify that James H. Pruett and wife Elizabeth D. Pruett, whose names are signed to the foregoing instrument, and who are known to me, acknowledged before me on this day that they are the owners of the contents of the instrument they executed the same voluntarily so the day of the same being duly.
 Given under my hand this the 3rd day of May, 1949.

Louie C. King Jr.
 Notary Public

Approved for the City of Gadsden, Ala. *Approved the City Planning Commission.*
City Engineer.
 Date - 4-29-49.
 Date - 4-29-49.