


H. G. GAINES PROPERTY
LOCATED IN NW¼-NE¼-SECTION 15-T12S-R5E.
By: E. H. Lee, C. E. & S. Goddard, P.L.C. 7-18-49.

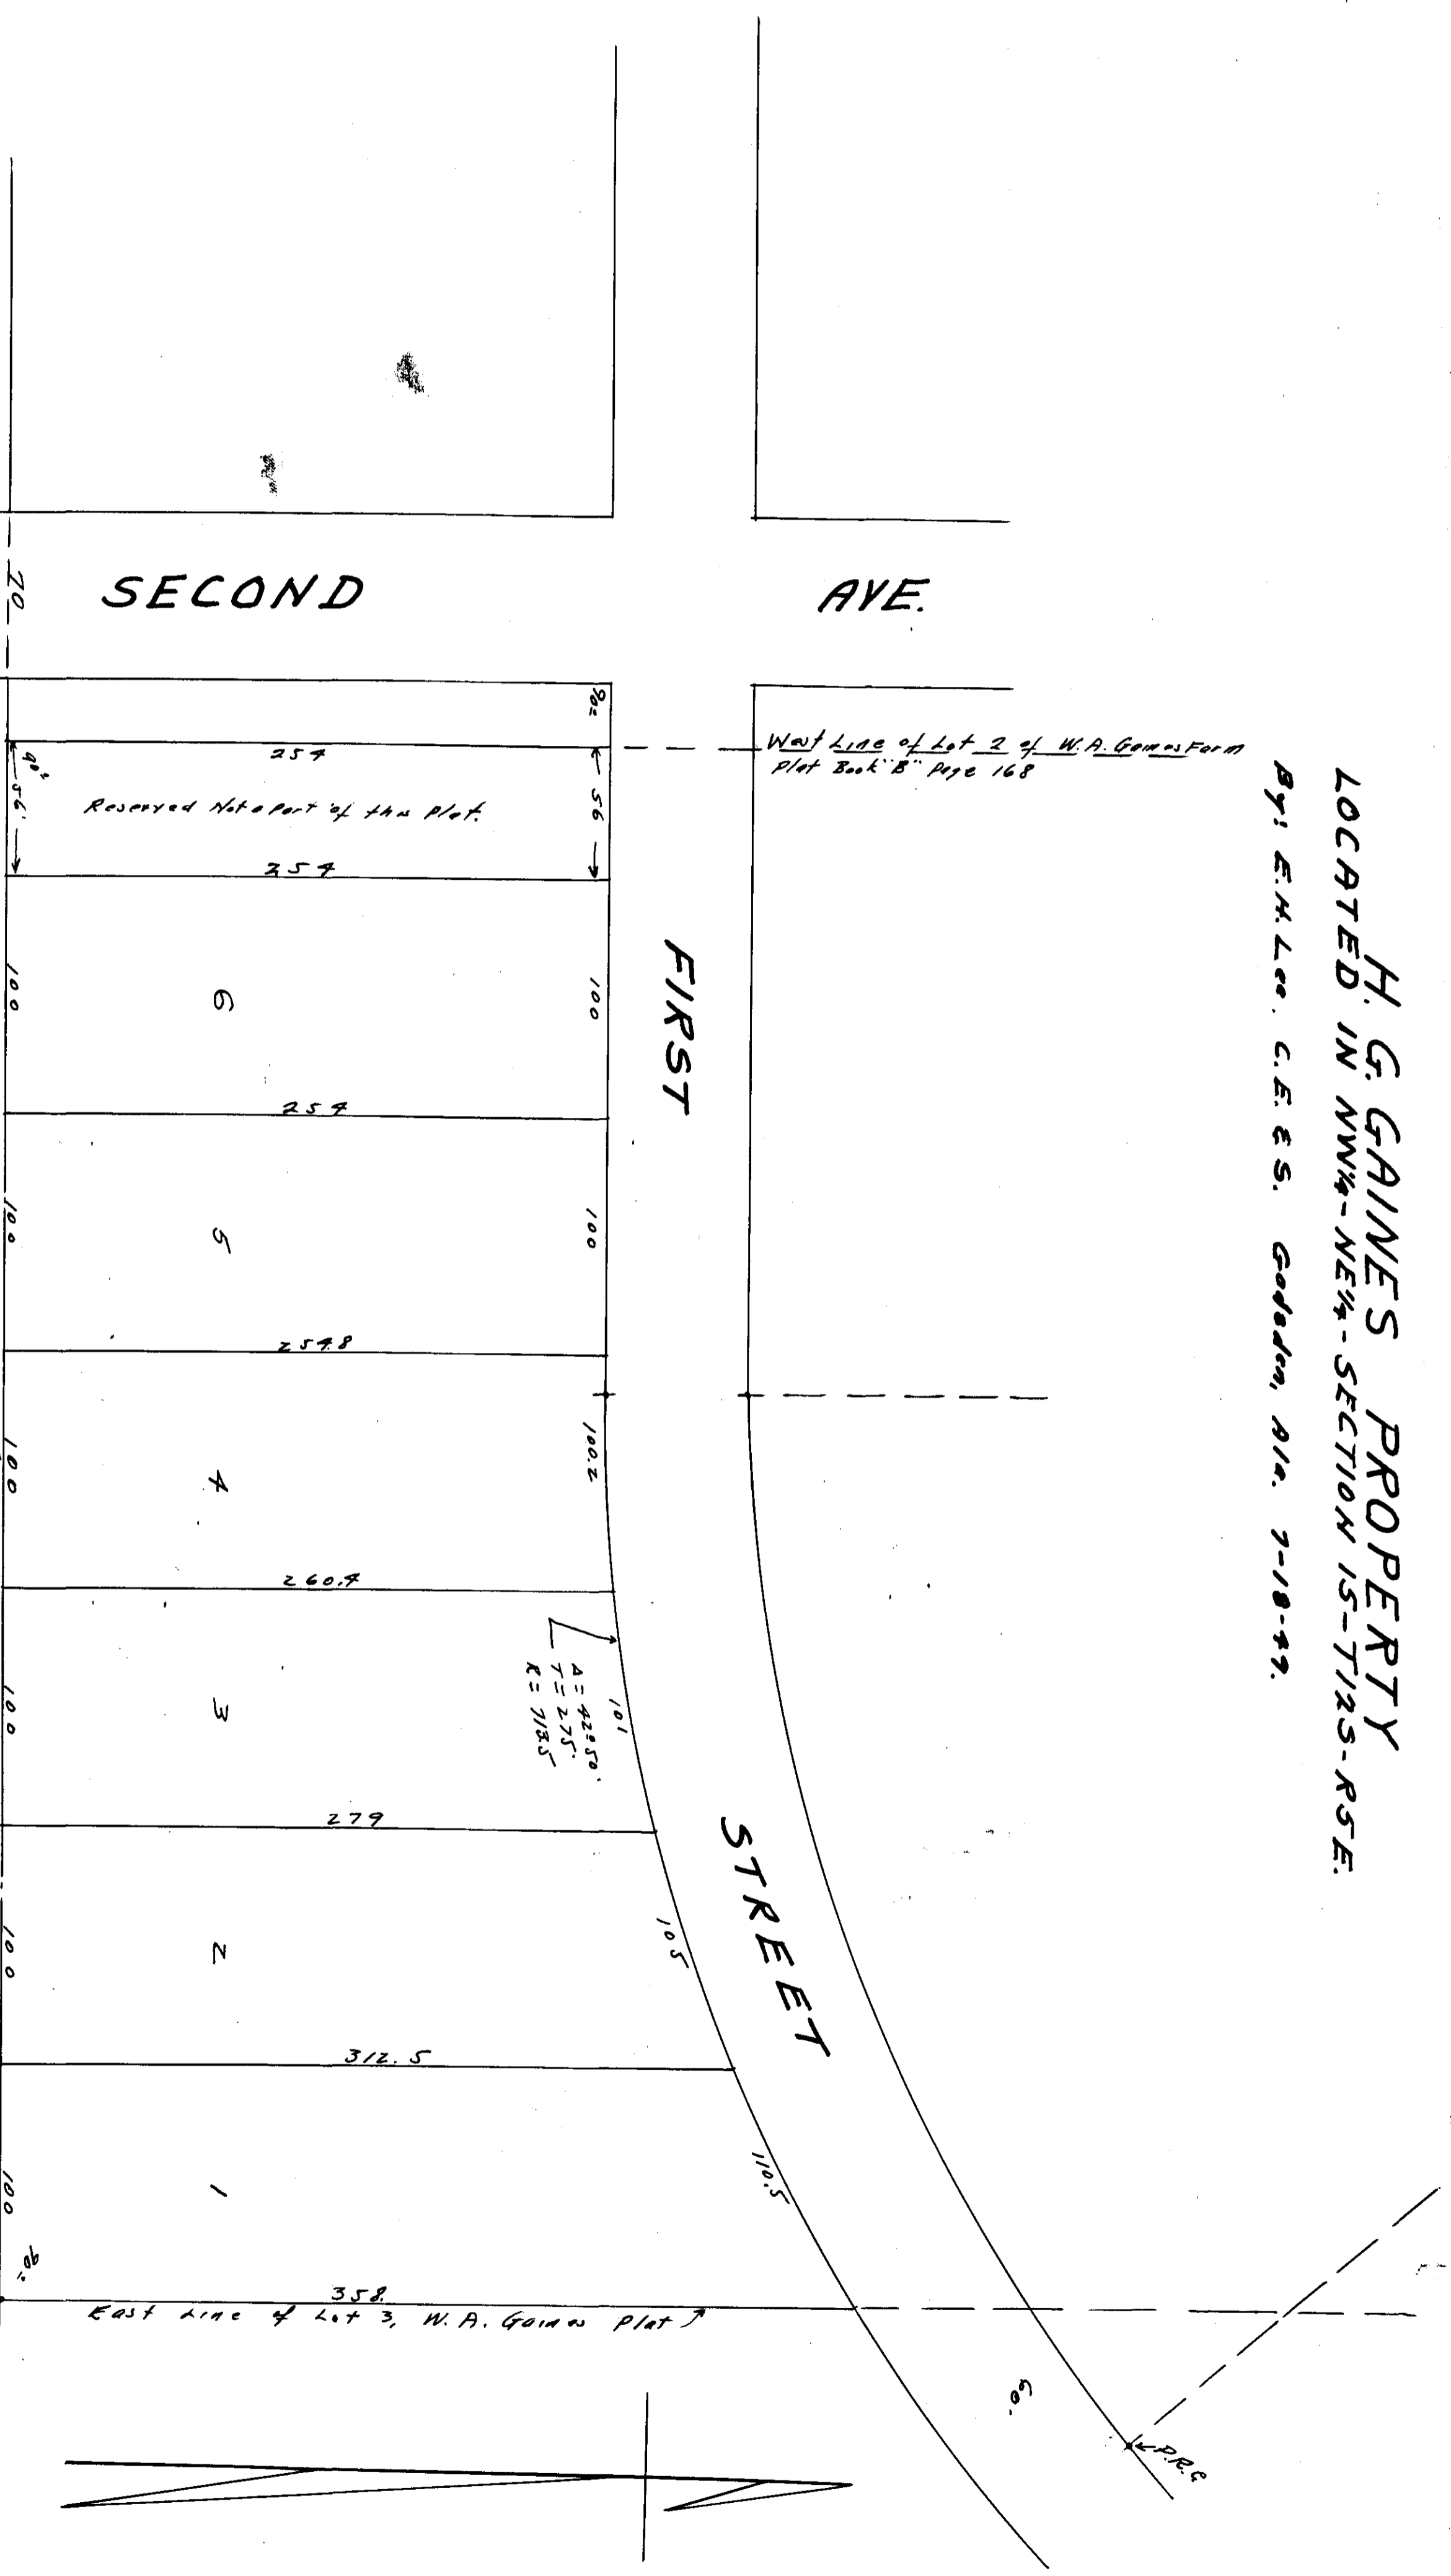

I, E. H. Lee, Civil Engineer and Surveyor, hereby certify that I made a survey of the property contained in the within plat and that same is true and correct as herein represented. This 18th day of July, 1949.
E. H. Lee.
Goddard, P.L.C.

I, H. G. Gaines, owner of the property contained in the within plat do hereby certify and admit that the said plat as being true and correct. This 26th day of July, 1949.
H. G. Gaines.
owner.

STATE OF MICHIGAN:
COUNTY OF WAYNE: I, Marjorie Frager, a Notary Public in and for said State and County, hereby certify that H. G. Gaines, whose name is signed to the foregoing instrument, declared before me as to his title that he executed the same voluntarily for and as the act of his own free will. My commission expires, April 4, 1951.
Marjorie Frager.
Notary Public, Wayne County, Michigan

Filed in office for record on the 8th day of July, 1949, at 11:30 A.M. by E. H. Lee, Civil Engineer and Surveyor. A. D. 1949. 8742. H. G. Gaines. 10742. H. G. Gaines.

Approved for the City of Goddard
By: [Signature]
City Engineer.
Date: Aug. 2, 1949.
Approved by the City Planning Board.
By: [Signature]
Secretary.
Date: Aug. 1, 1949.