


Ex-
211

TUCKAHOE TERRACES
 REARRANGEMENT OF BLOCKS 8 AND 9, AND LOTS 5
 THROUGH 33, INC., OF BLOCK 7 MOUNTAINVIEW PARK
 AS RECORDED IN BOOK C, PAGES 176 AND 177.

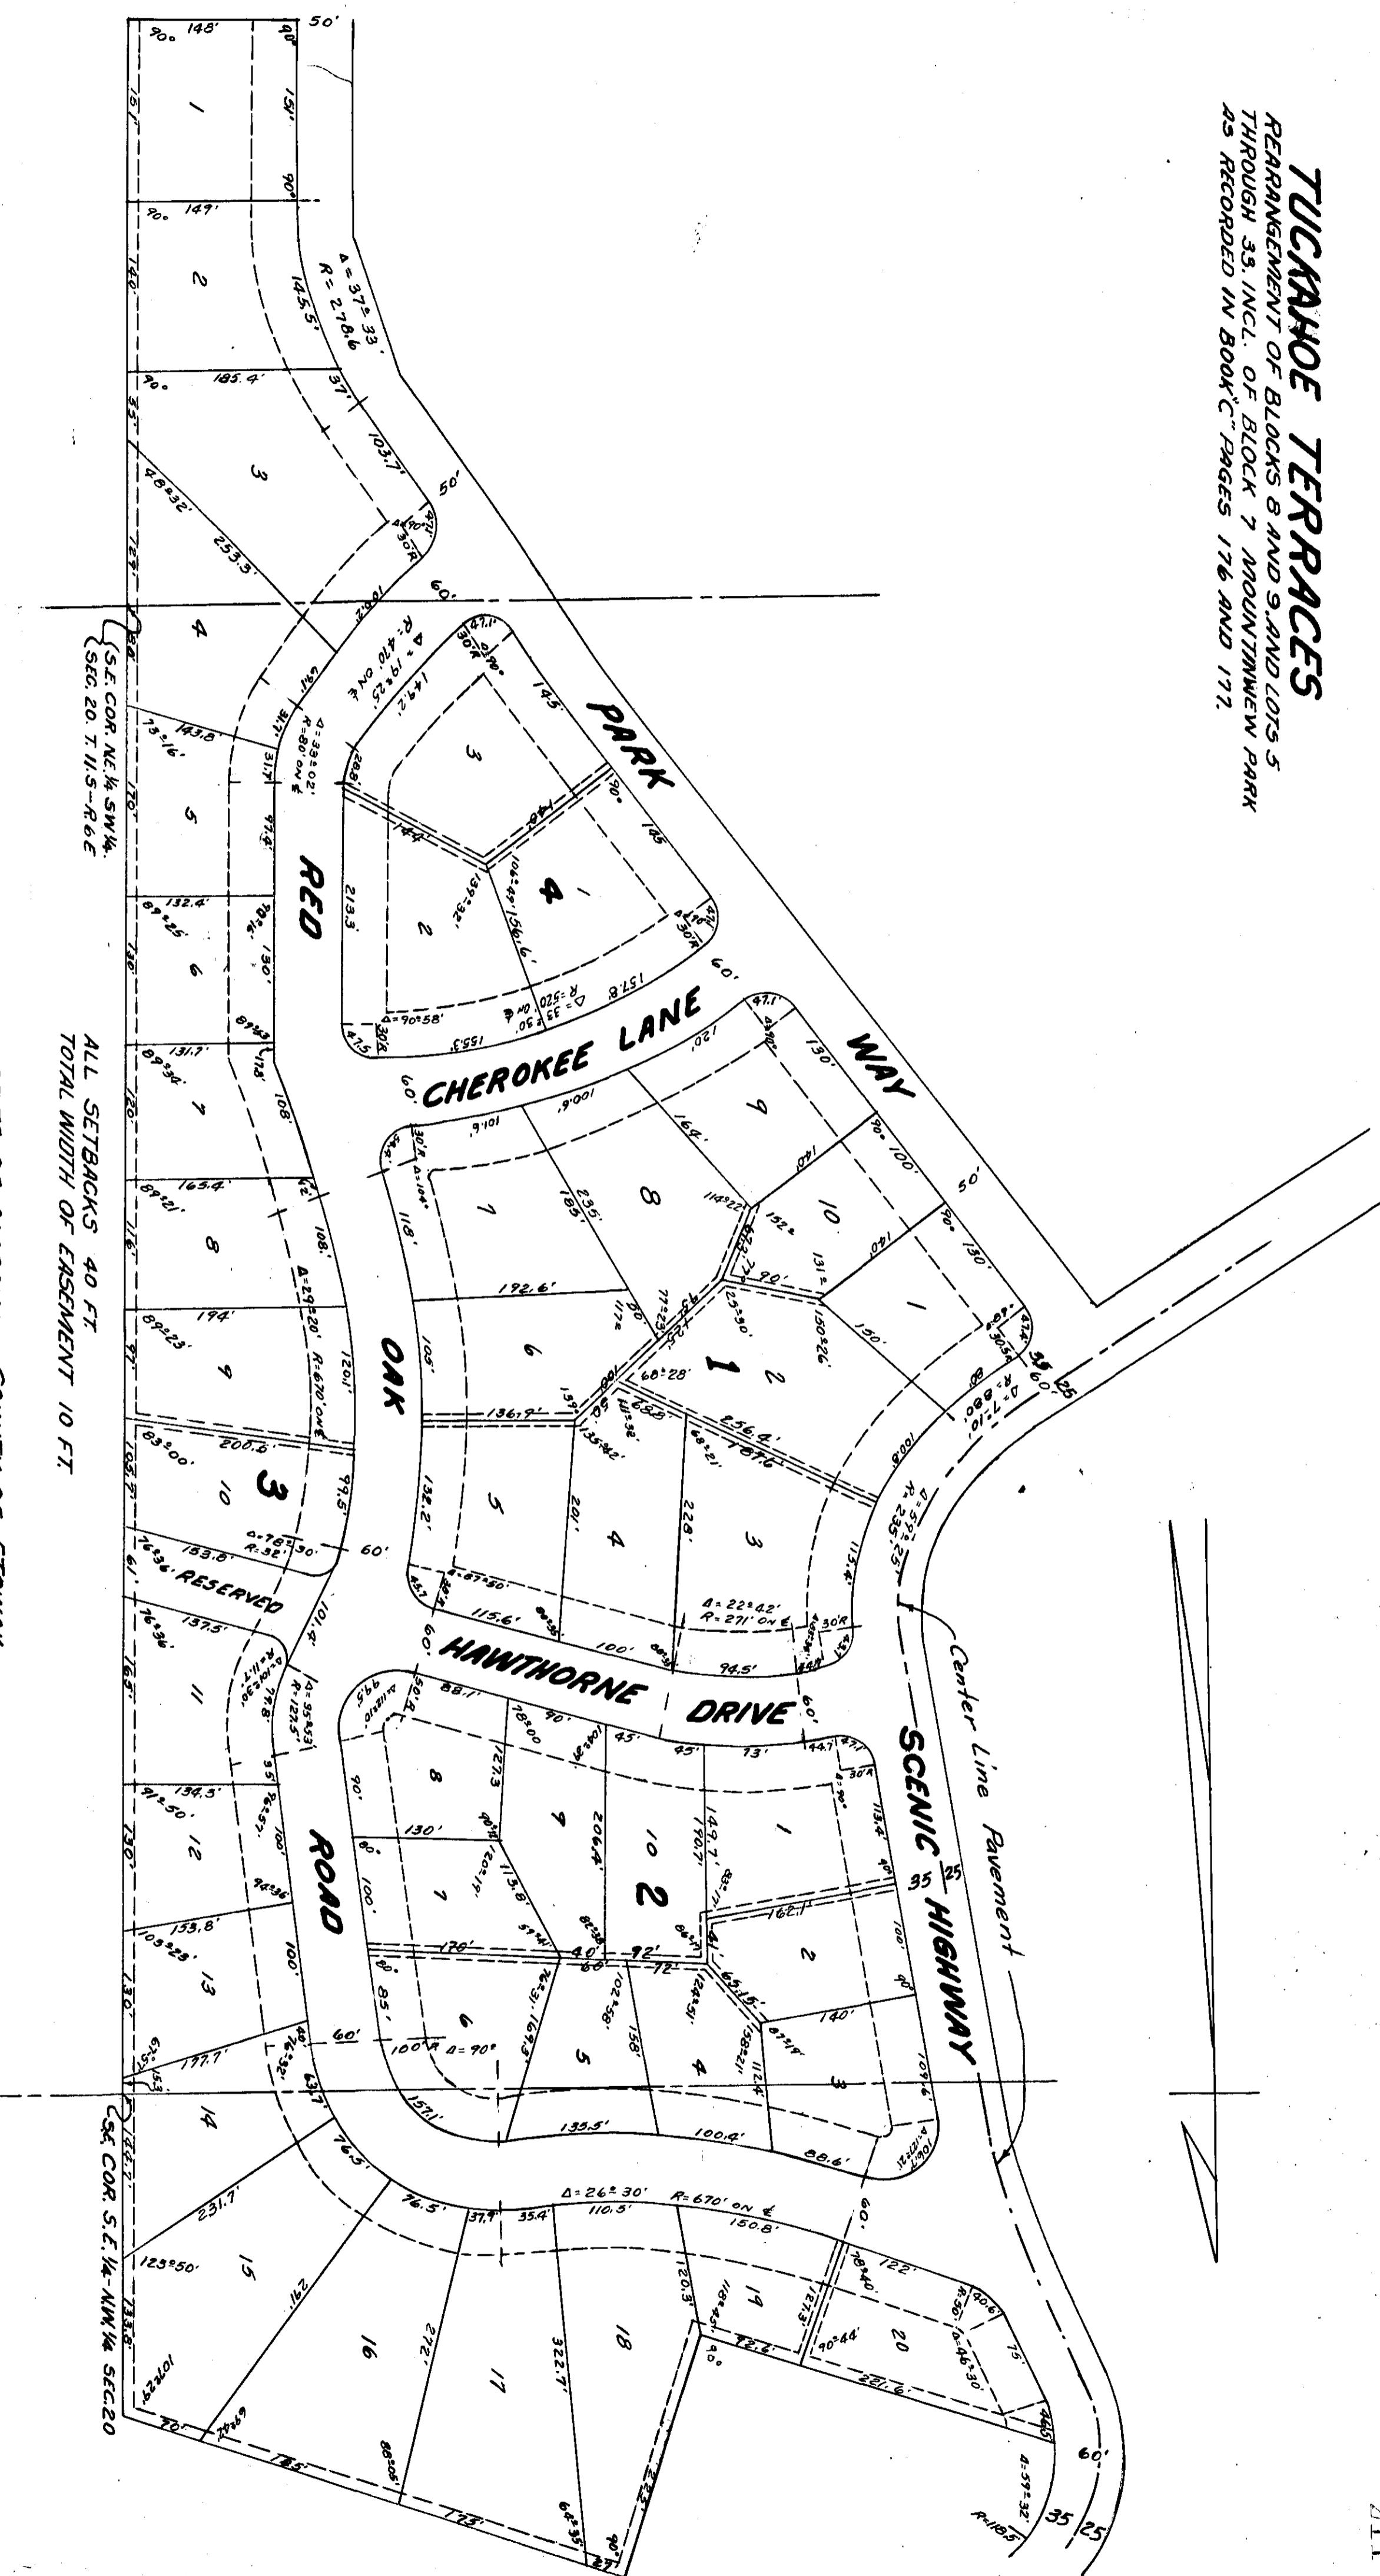

I, HOMER H. TURNER, A REGISTERED LAND SURVEYOR,
 HERE BY CERTIFY THIS TO BE A TRUE AND CORRECT MAP
 OF THE PROPERTY CONTAINED THEREIN, THAT IT CORRECTLY
 SHOWS EACH LOT AND ITS NUMBER, LENGTH AND WIDTH,
 AND ALSO THE ADVANCING STREETS AND THEIR NAMES.

THIS THE 3RD DAY OF JUNE, 1950.

SIGNED = Homer H. Turner

THE UNDERSIGNED, DR. G. M. BANKS, OWNER OF THE PROPERTY
 ENBRACED IN THIS MAP, HEREBY RETIFY AND ROBUT THE SAME
 TO BE CORRECT.

THIS THE 7TH DAY OF JUNE, 1950.

SIGNED = Dr. G. M. Banks

THE UNDERSIGNED, J. R. WILLIAMS AND WIFE, UNDINE C. WILLIAMS,
 OWNERS OF THE PROPERTY ENBRACED IN THIS MAP, HEREBY
 RETIFY AND ROBUT THE SAME TO BE CORRECT.

THIS 7TH DAY OF JUNE, 1950.

SIGNED = Undine C. Williams

STATE OF ALABAMA - COUNTY OF ETOWAH

I, GUY FREEMAN, A NOTARY PUBLIC, IN AND FOR SAID STATE AND COUNTY,
 HEREBY CERTIFY THAT DR. G. M. BANKS, J. R. WILLIAMS AND UNDINE C. WILLIAMS,
 OWNERS OF THE LAND ENBRACED IN THIS MAP WHOSE NAME IS SIGNED
 THERETO AND WHO IS KNOWN TO ME, ACKNOWLEDGE BEFORE ME ON THIS
 DAY THAT, BEING INFORMED OF THE CONTENTS, HE EXECUTED THE SAME
 VOLUNTARILY ON THE DAY THE SAME BEINS DATE.

GIVEN UNDER MY HAND AND SEAL

THIS THE 9TH DAY OF JUNE, 1950.

SIGNED = Guy Freeman

NOTARY PUBLIC
 SEAL

Filed in office for record on the 20th day of
 June A.D. 1950 at 11:10 o'clock
 AM and duly recorded the 27th day of
 June 1950.

APPROVED
 GUY FREEMAN
 CITY ENGINEER
 THIS THE 9TH DAY OF JUNE, 1950.

APPROVED
 DR. G. M. BANKS
 FOR CITY PLANNING BOARD