


# THE GADSDEN CORPORATION'S FIRST ADDITION F 97

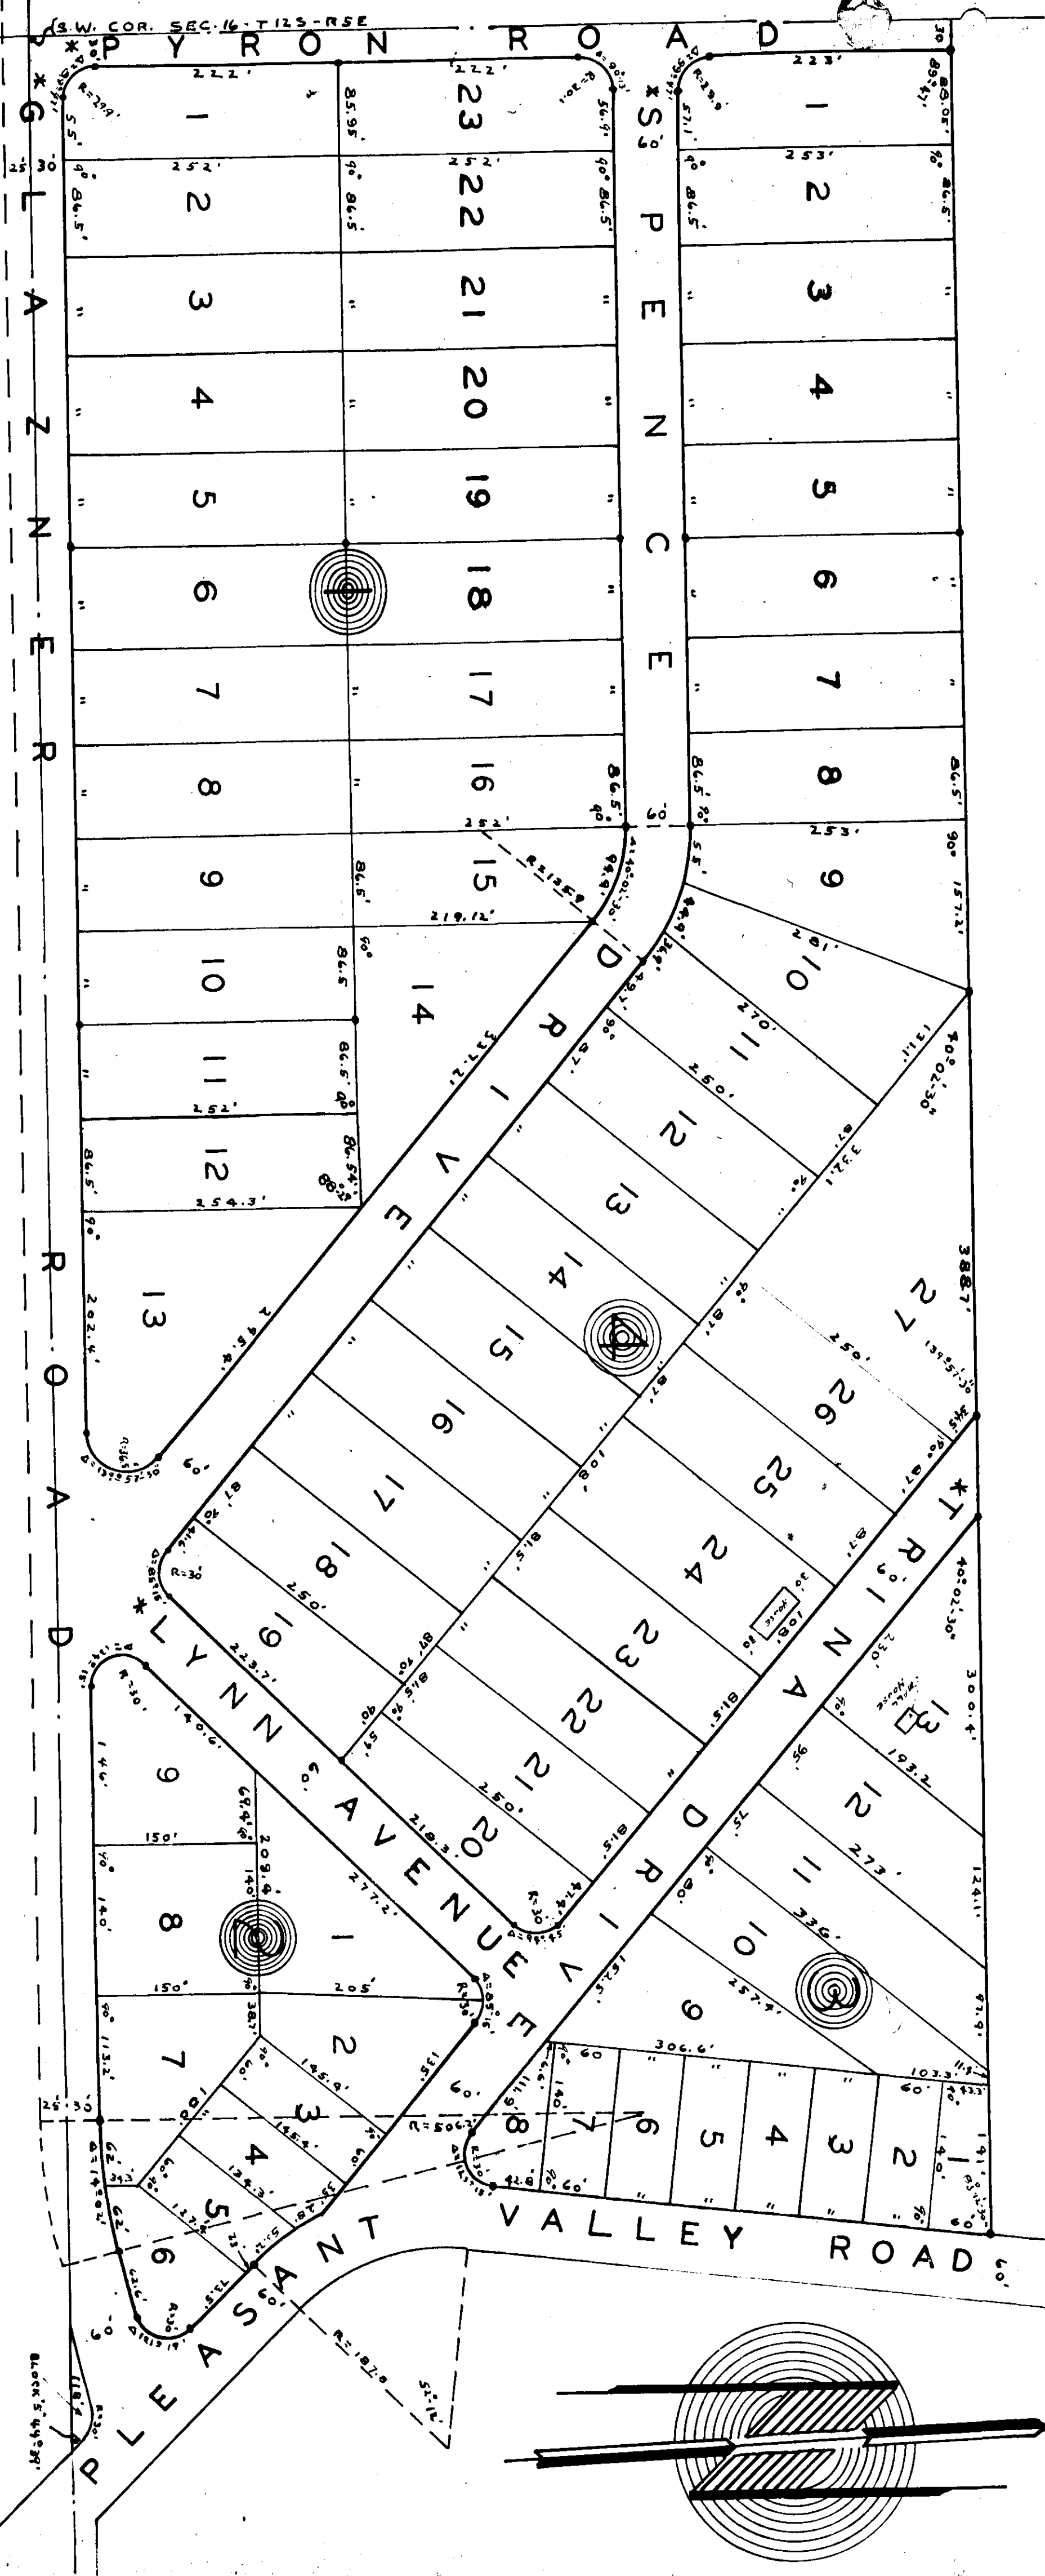

**ENGINEERING**

**OWNER**

**NOTARY PUBLIC**

**CITY OF GADSDEN  
PLANNING COMMISSION**

I, **DAVID T. WALKER**, ASSISTANT ENGINEER AND SURVEYOR, HEREBY CERTIFY THIS TO BE A TRUE AND CORRECT MAP OR PLAN OF THE PROJECT CONTAINED HEREIN AS SUBMITTED BY ME ON THIS THE 13TH DAY OF APRIL, 1952.



THIS THE 13TH DAY OF APRIL, 1952.  
**DAVID T. WALKER**  
ASSISTANT ENGINEER AND SURVEYOR





**TRINA DRIVE** NAMED FOR TRINA KILLIAN, 7 YEAR OLD DAUGHTER OF MR. AND MRS. PAUL H. KILLIAN, JR.  
**SPENCE DRIVE** NAMED FOR MARY SPENCE MEIGM, 5 YEAR OLD DAUGHTER OF MR. AND MRS. D. H. MEIGM, JR.  
**LYNN AVENUE** NAMED FOR LYNN MEIGM, 1 YEAR OLD DAUGHTER OF MR. AND MRS. D. H. MEIGM, JR.  

NOTE: **○** INDICATES IRON PINS

**PROBATE SEAL**

RECORDED MAY 5 1952  
MAY 5 1952  
