
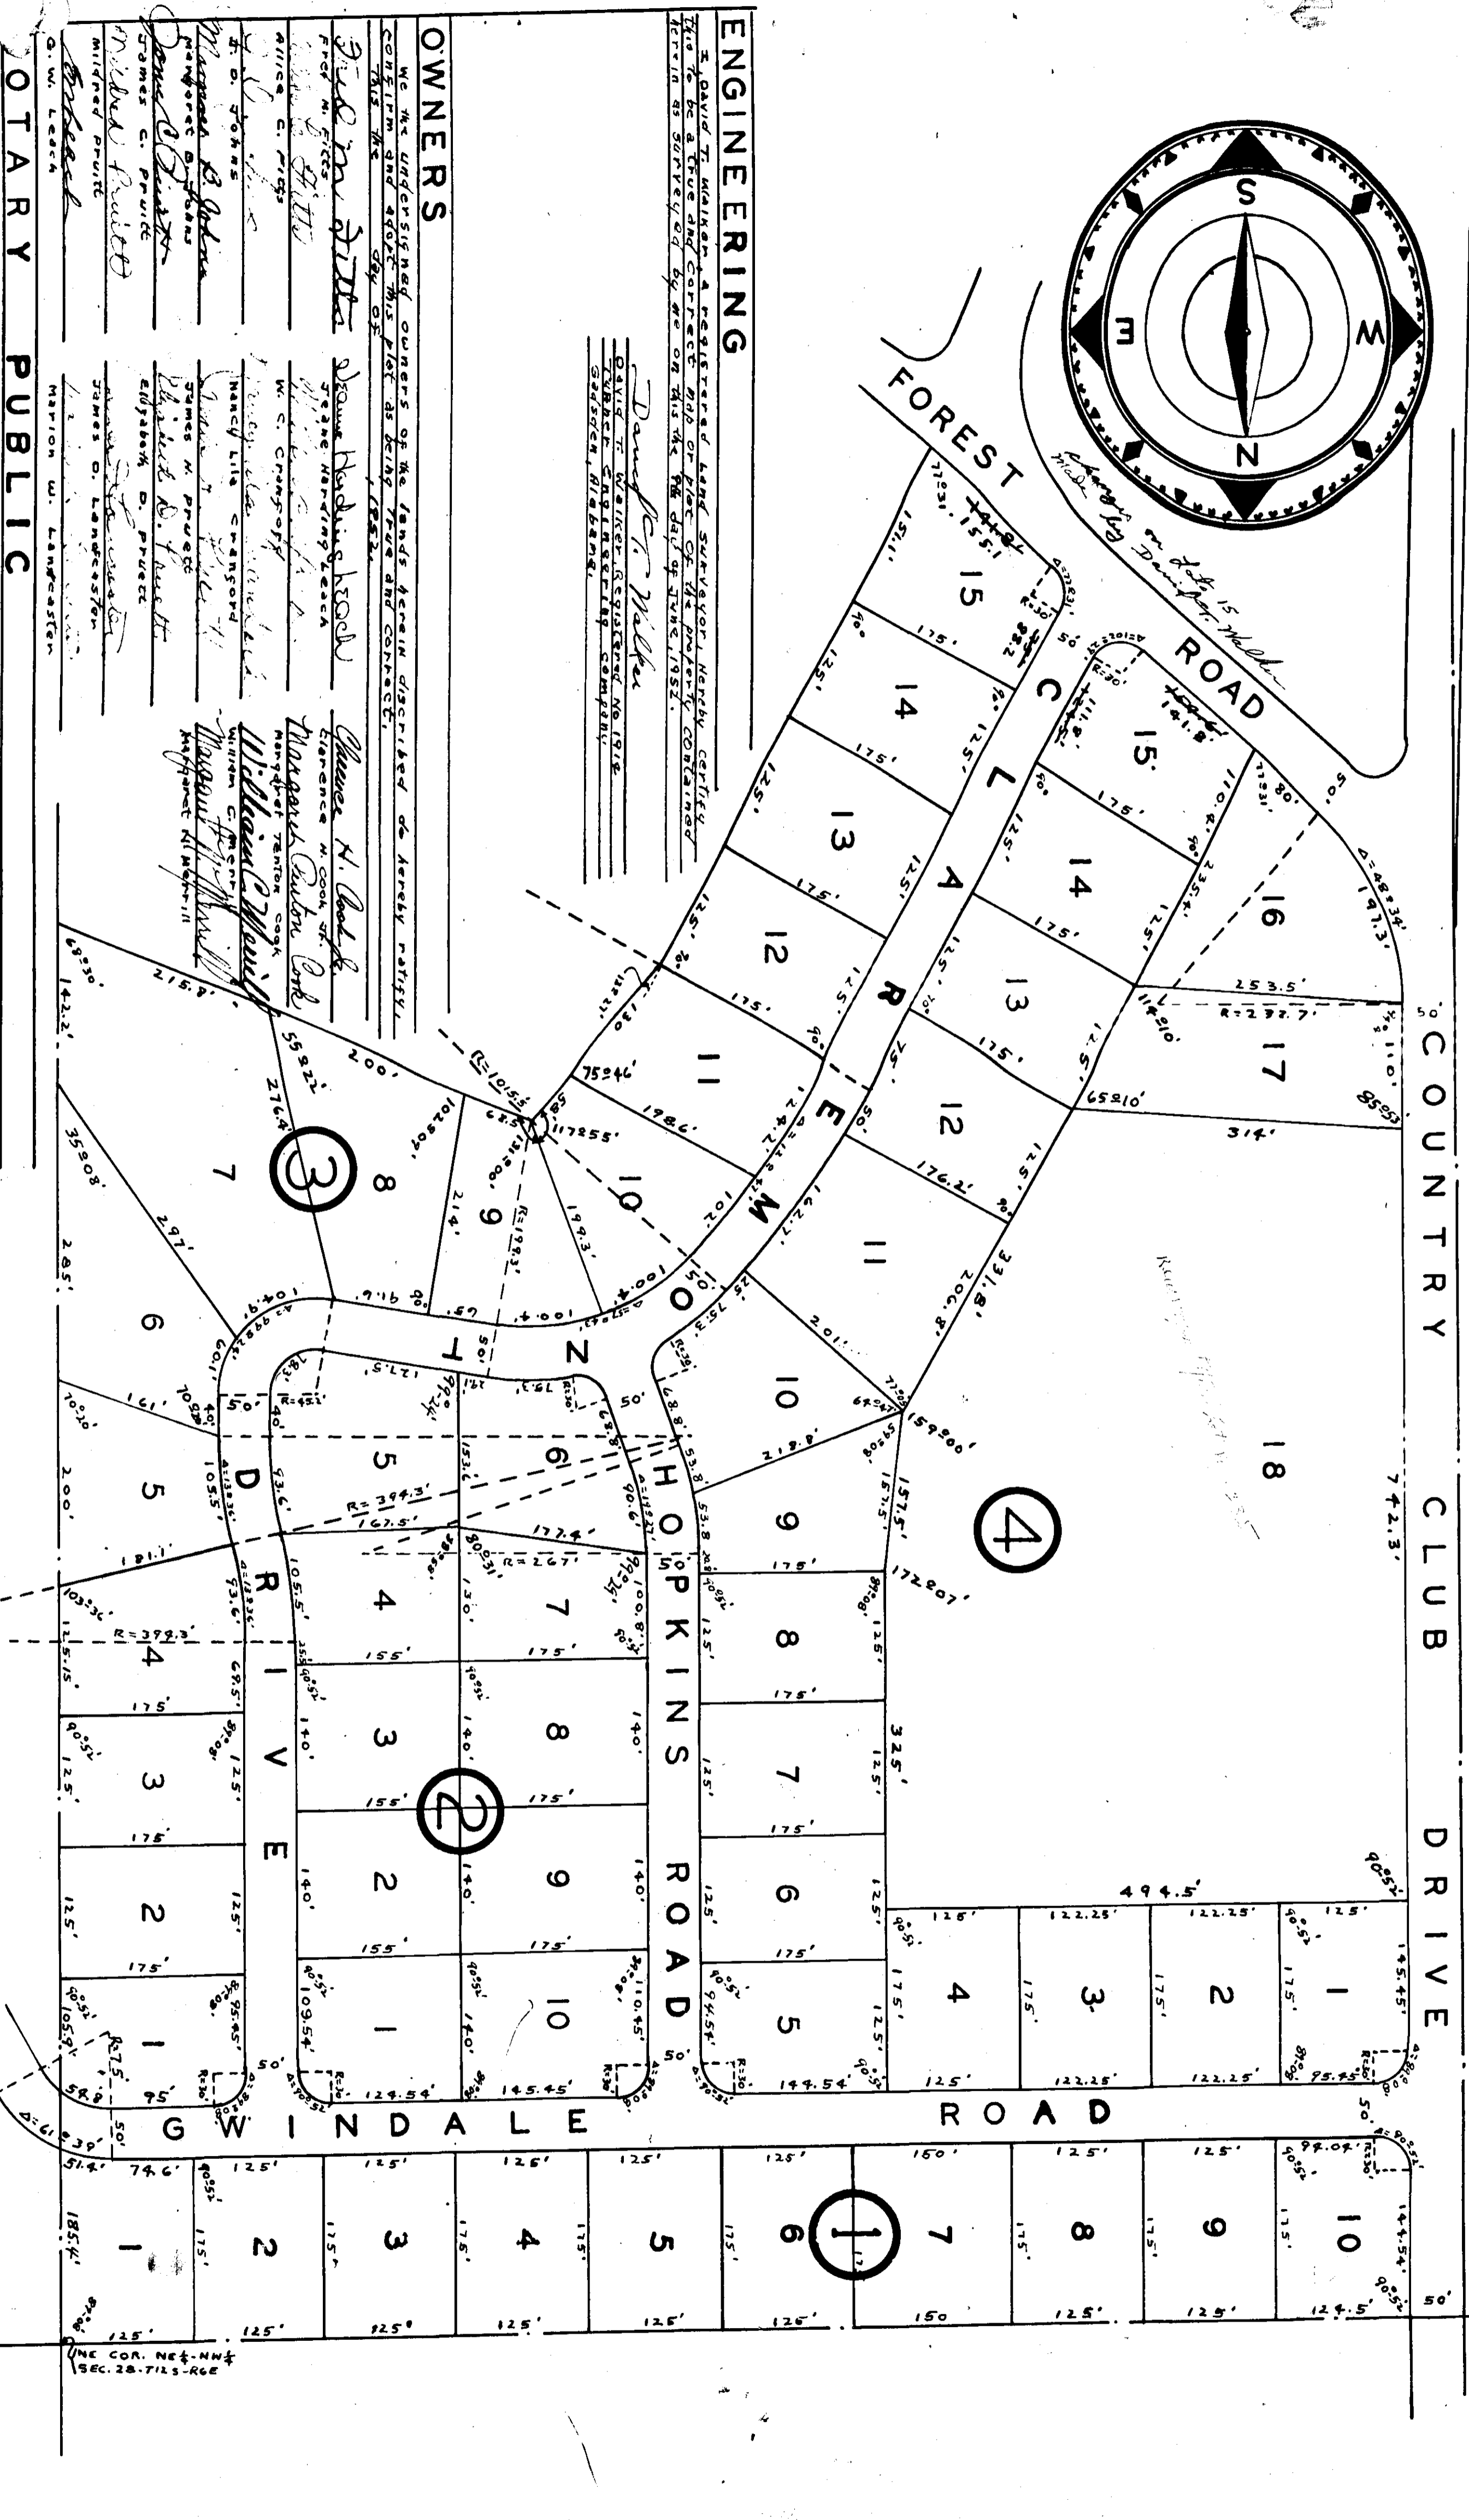


COUNTRY CLUB ESTATES

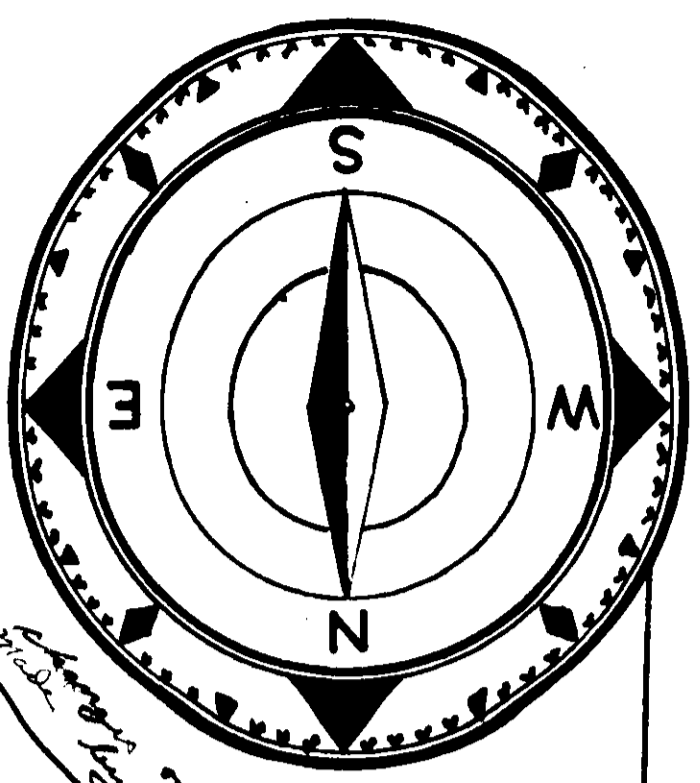

ENGINEERING



OWNERS































CITY OF GADSDEN

CITY PLANNING COMMISSION





RECORDED AUG. 14 1952
 REC'D
 AUG 14 1952

Recording Fee \$ 7
 Court Fee \$ 10
 Deed Tax \$ 50