


RE-ARRANGEMENT OF
 LOTS 1-2 AND 3 OF BLOCK 3
 OF
 RIVER VIEW ADDITION NUMBER TWO
 TO
 HOKES BLUFF ALABAMA.

F-2717

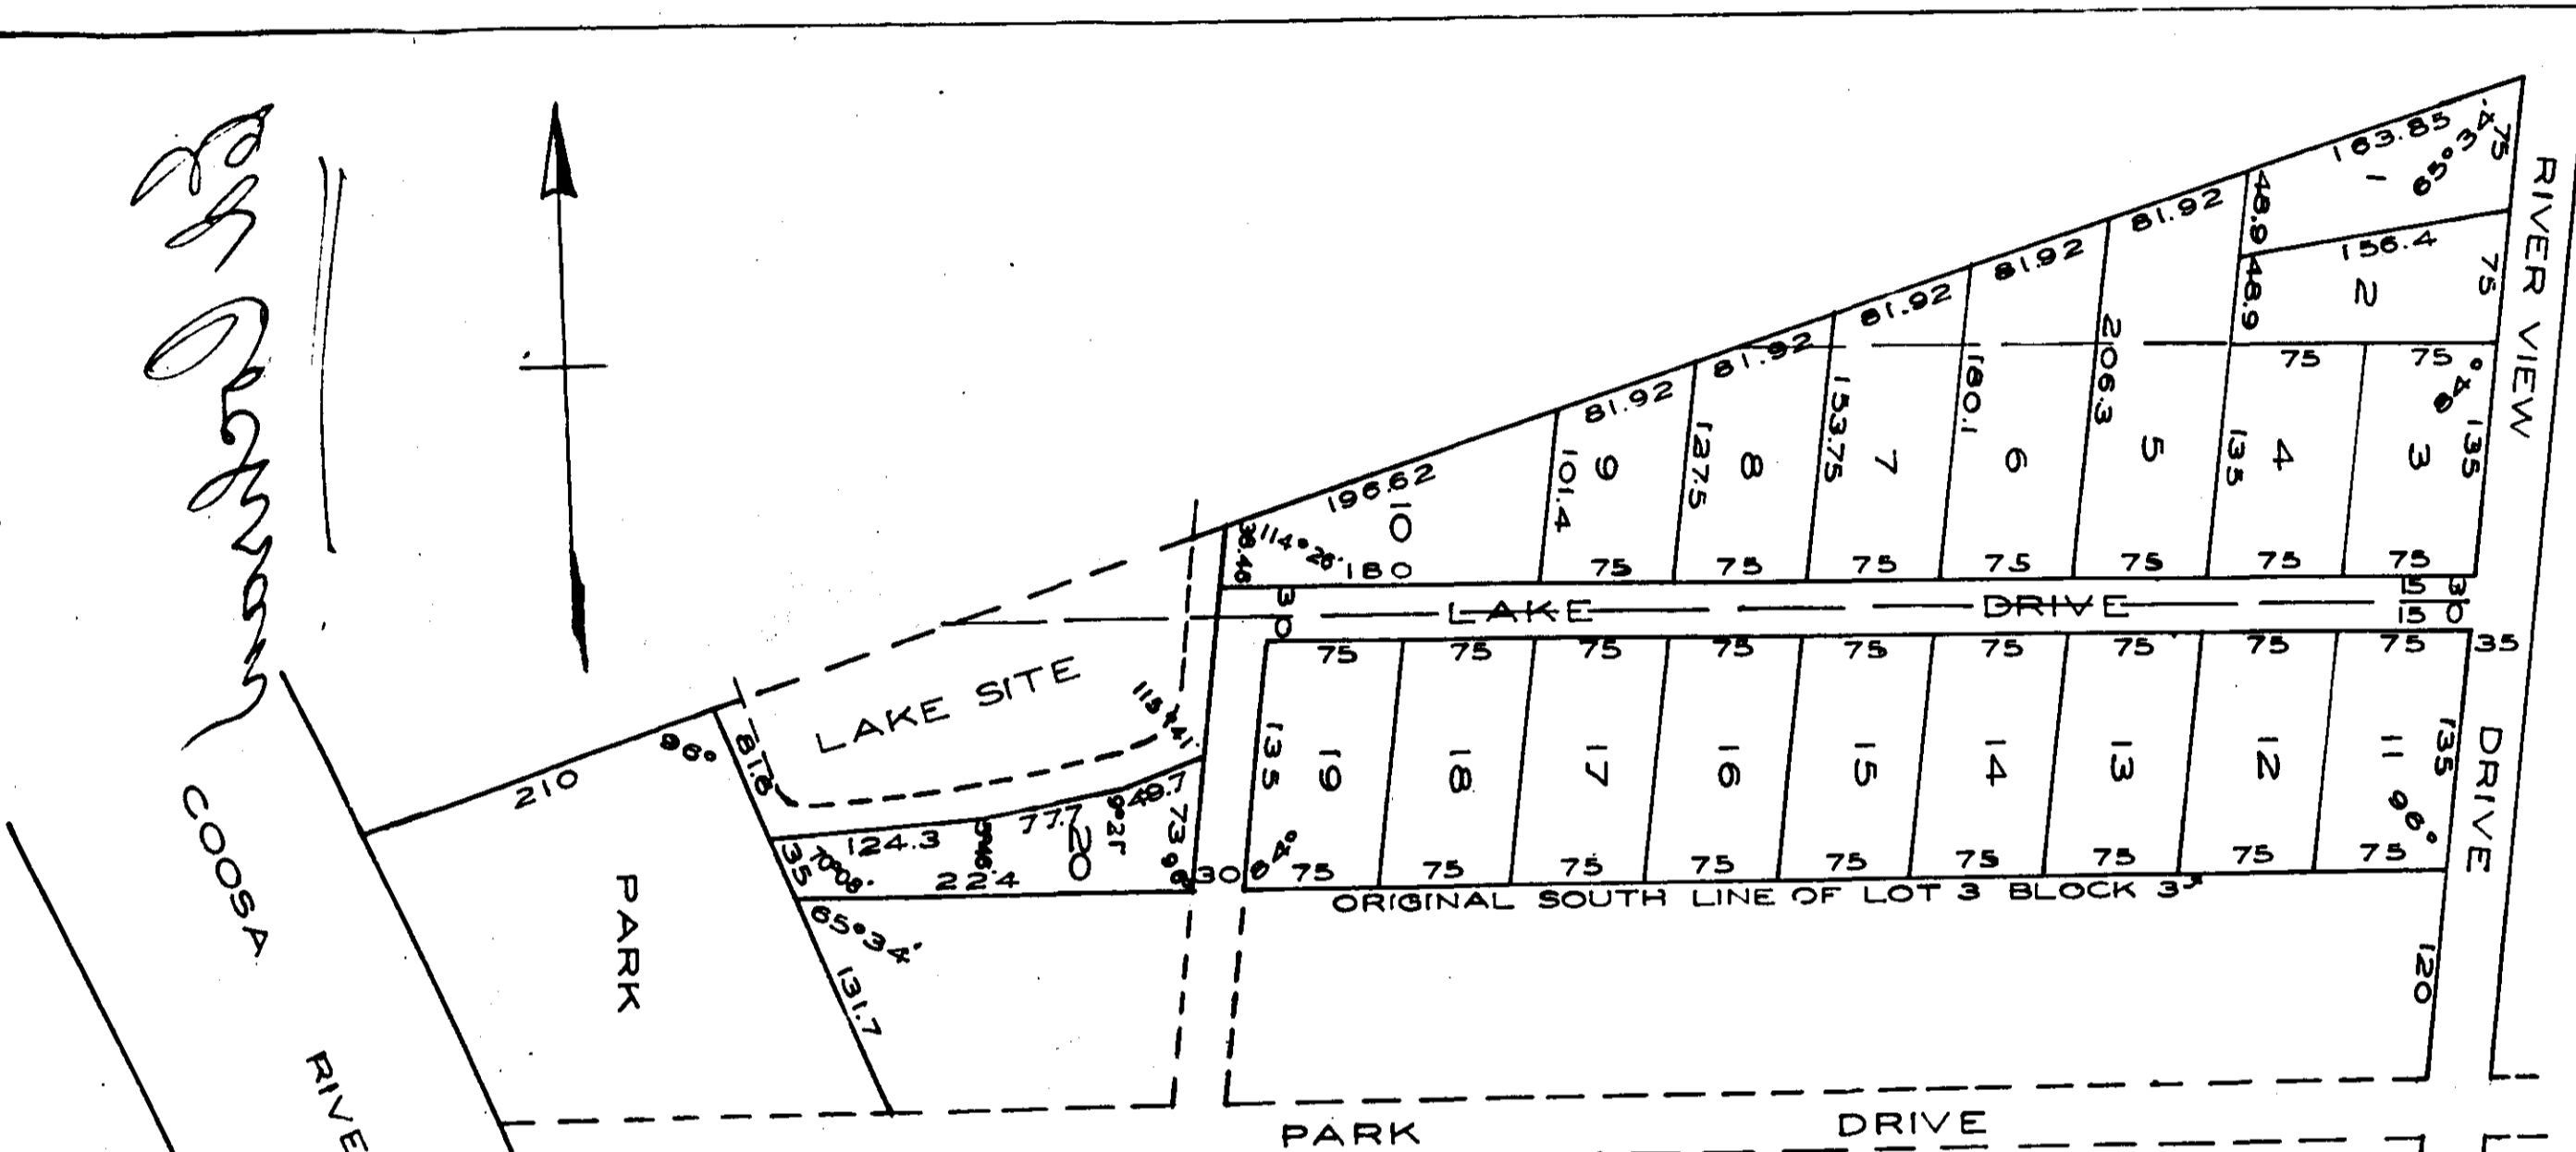

I, WALTER SMITH, A REGISTERED
 ENGINEER AND SURVEYOR HERBY CERTIFIED
 THIS TO BE A CORRECT MAP OF THE RE-
 ARRANGEMENT OF LOTS 1-2 AND 3 OF BLOCK
 3 OF RIVER VIEW ADDITION NUMBER TWO
 TO HOKES BLUFF ALABAMA, AS SHOWN AND
 BY ME THIS 13TH DAY OF JULY 1955

Walter Smith
 REGISTER SURV. REG. NO. 342

I, THE UNDERSIGNED BEING THE OWNER
 OF ALL THE PROPERTY SHADOWN IN THE
 ABOVE MAP OR PLAN HERBY RAELY AND
 ADOPTE SAID MAP.
 WITNESS MY HAND THIS 13TH DAY OF JULY
 1955

Ed L. ...
 OWNER

STATE OF ALABAMA,
 MOBILE COUNTY

I, Walter O. ... A NOTARY
 PUBLIC IN AND FOR SAID COUNTY AND
 STATE HERBY CERTIFY THAT AD 8,
 STATE HERBY CERTIFY THAT AD 8,
 COORDINATE ADOPTION OF PLAN OR MAP
 SHOWING RE-ARRANGEMENT OF LOTS OR MAP
 BEFORE ME ON THIS DAY THAT SAID
 BEFORE ME ON THIS DAY THAT SAID
 FORMED OF THE COPIES OF SAID
 INSTRUMENT BE EXECUTED THE SAME VOL-
 UNTARILY ON THE DAY THE SAME BECAME
 DATE.

Walter O. ...
 NOTARY PUBLIC

THIS 13TH DAY OF JULY 1955

JUL 13 1955
 25
 1.30
 1.35

Reduction made 15 pages 37

279