


MITCHELL PARK
SUPPLEMENTAL ADDITION
TO
GADSDEN, ALABAMA

F-367

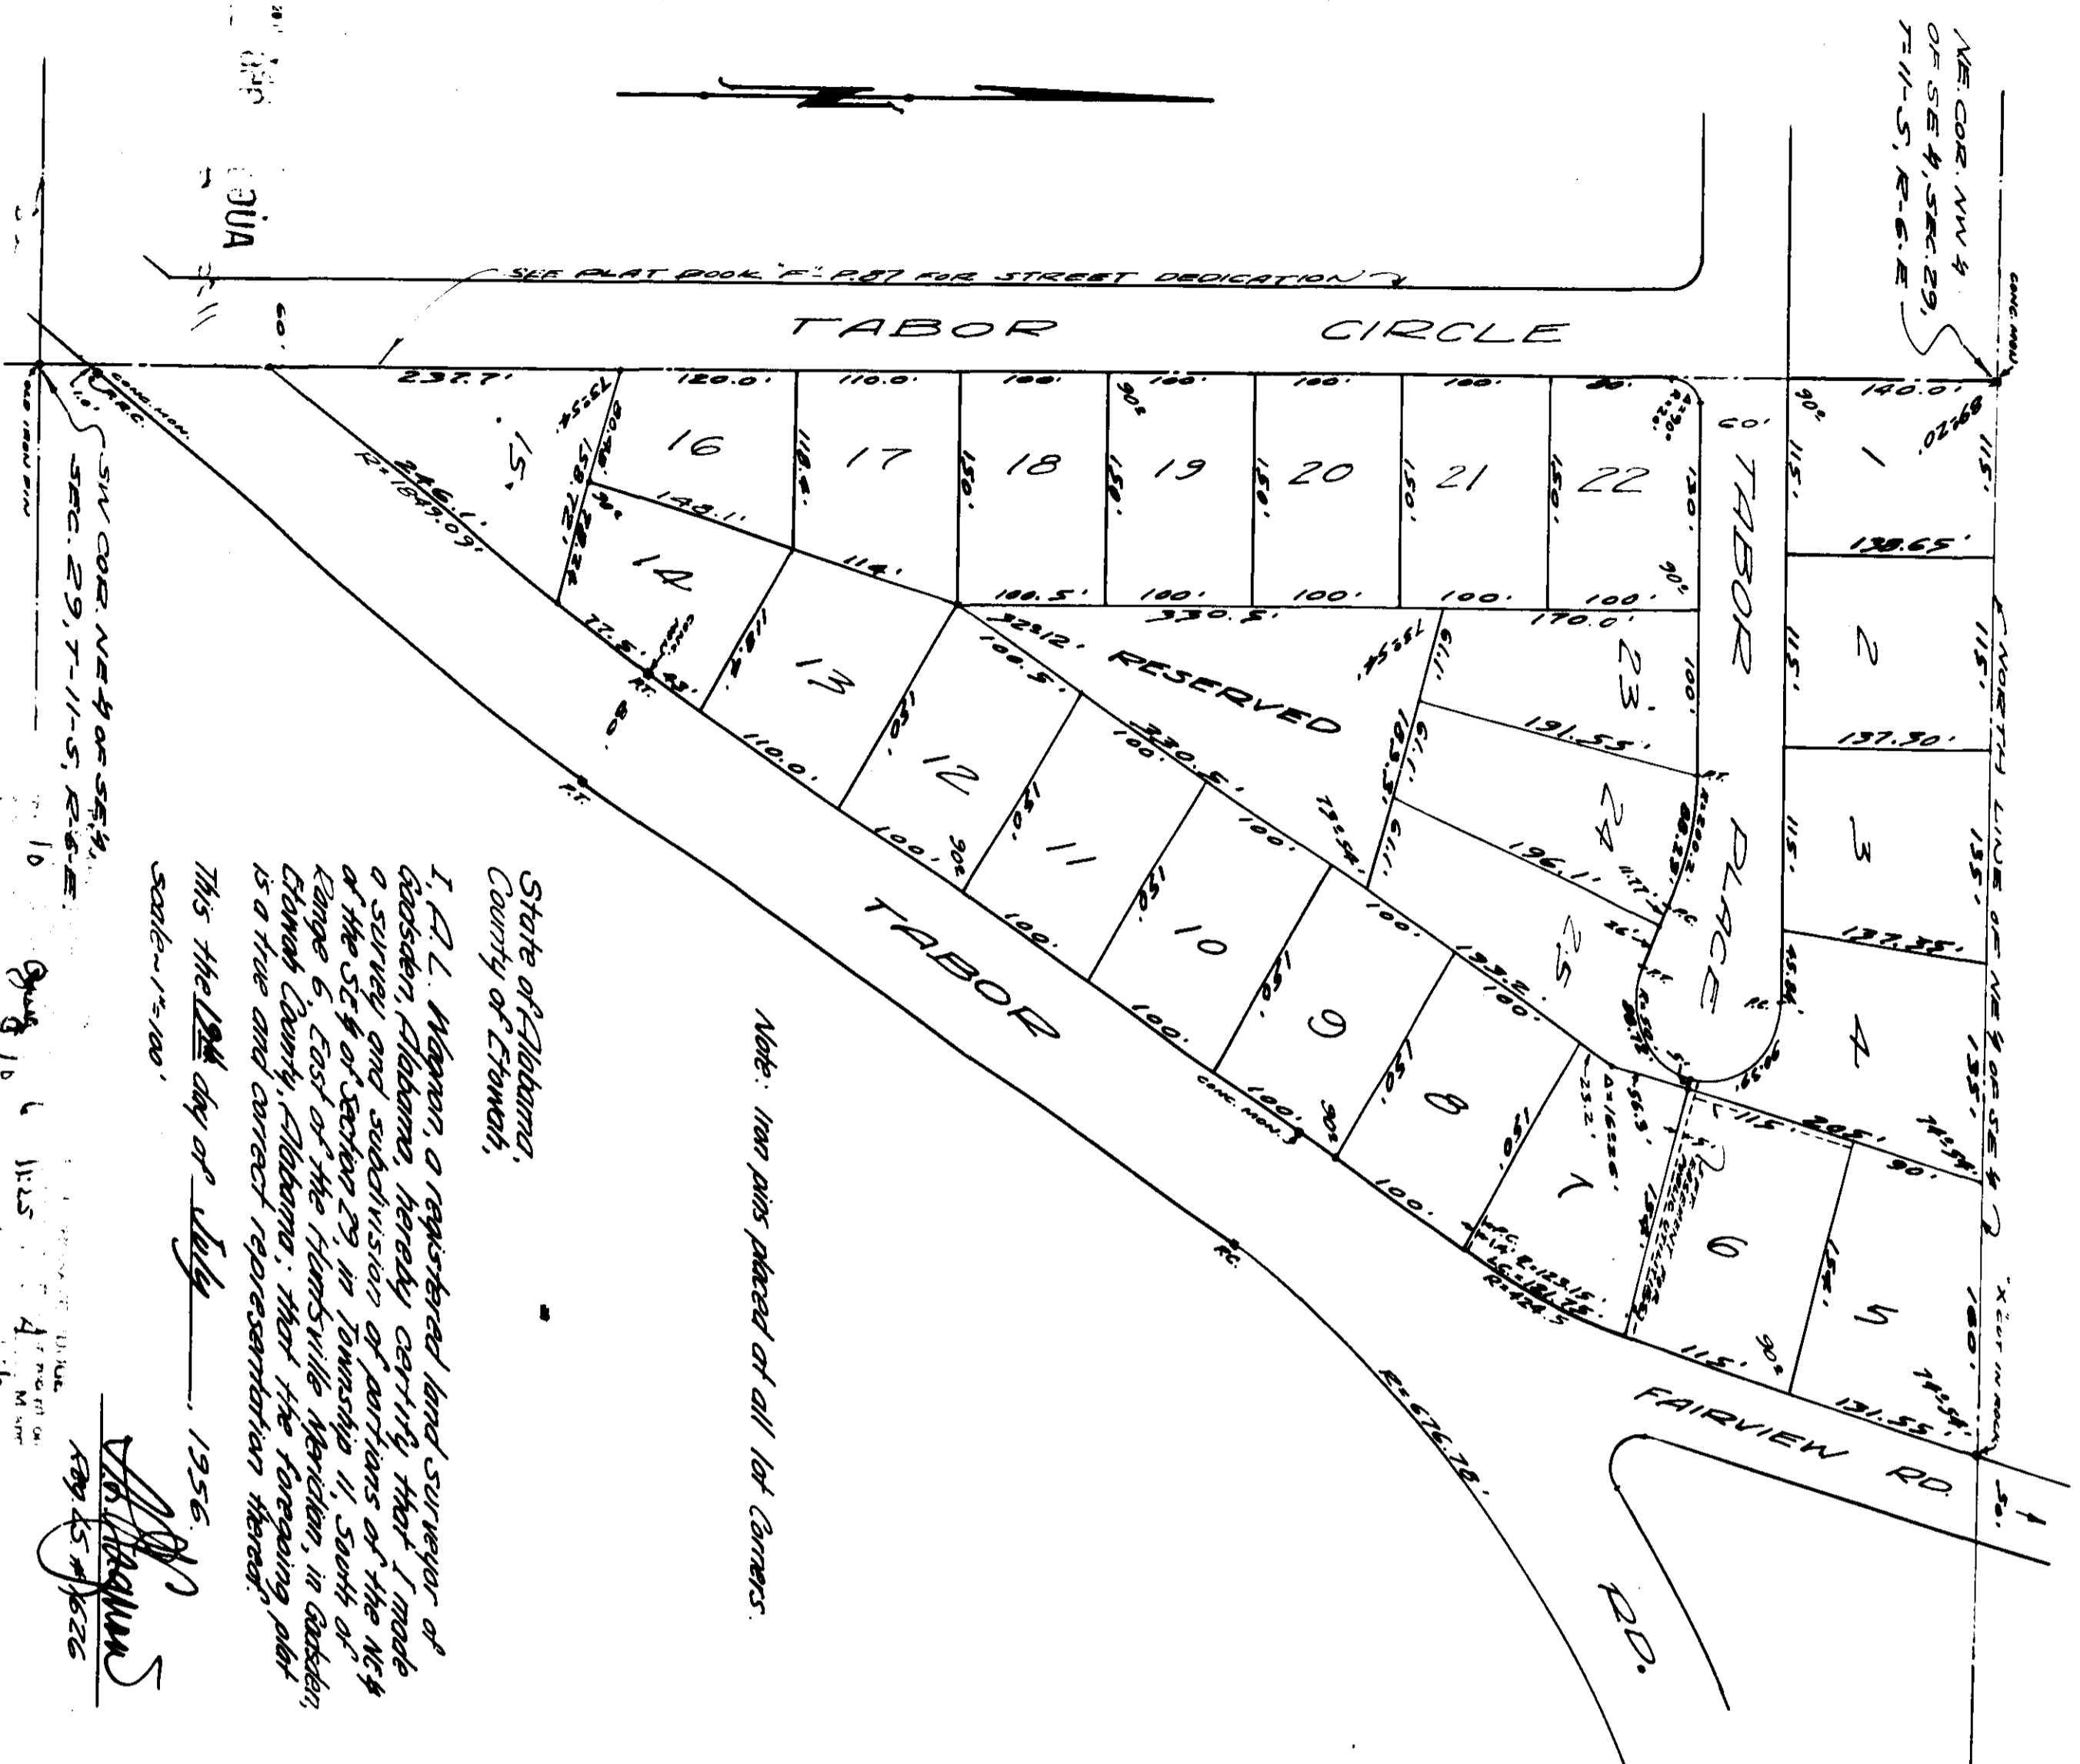

Note: iron pins placed at all lot corners.

State of Alabama,
County of Etowah,

I, J. A. L. Wagon, a registered land surveyor of Etowah, Alabama, hereby certify that I made a survey and subdivision of portions of the NE 1/4 of the SE 1/4 of section 29, in Township 37, South of Range 6, East of the Mississippi Meridian, in Etowah County, Alabama; that the foregoing plat is a true and correct representation thereof.

This the 10th day of July, 1956,
Scale: 1"=100'

J. A. L. Wagon
Surveyor

State of Alabama,
County of Etowah,

The undersigned, The Gadsden Corporation, a corporation as Trustee for James B. Allen, Jr. and Debbie T. Allen, owners, does hereby certify, confirm, and adopt the foregoing plat as being true and correct.

This the 10th day of August, 1956.

The Gadsden Corporation
by James B. Allen, Jr.
President

Witnessed by William E. ...
Secretary

State of Alabama,
County of Etowah,

I, William E. ..., a Notary Public in and for said County and State, do hereby certify that James B. Allen, whose name as president of The Gadsden Corporation, a corporation, as Trustee, is signed to the foregoing conveyance, and who is known to me, acknowledged before me on this day, that being informed of the contents of the conveyance, he, as such officer, and with full authority, executed the same voluntarily, for and as the act of said corporation on the day the same bears date.

Given under my hand and seal this 10th day of August, 1956.

William E. ...
Notary Public

State of Alabama,
County of Etowah,

We, the undersigned, hereby approve the Subdivision represented by the foregoing plat, with the exceptions as noted, if any:

For: Etowah County Health Department H. L. ...
Date July 10, 1956 The Health Department

Water Works and Sewer Board of Etowah A. S. ...
Date July 10, 1956 The Water Works and Sewer Board

City Engineer of Gadsden A. L. ...
Date July 19, 1956 The City Engineer

City Planning Commission of Gadsden Paul ...
Date July 18, 1956 The City Planning Commission