

CEDAR HILLS

C O R T E S G E N O R O O D


STATE OF ALABAMA
COUNTY OF STONEM

I, WILLIAM P. BARKER, AND FOR MY COUNTY AND STATE, HEREBY APPROVE THE SUBDIVISION REPRESENTED BY THE FOREGOING PLAT WITH THE EXCEPTIONS NOTED IF ANY.

STATE OF ALABAMA
COUNTY OF STONEM
I, WILLIAM P. BARKER, AS PRESIDENT OF THE BOARD OF SUPERVISORS, HEREBY CERTIFY THAT THE FOREGOING PLAT IS TRUE AND CORRECT ACCORDING TO MY SURVEY ON THIS THE 12 DAY OF JULY, 1957.

WILLIAM P. BARKER
PRESIDENT

SECRETARY

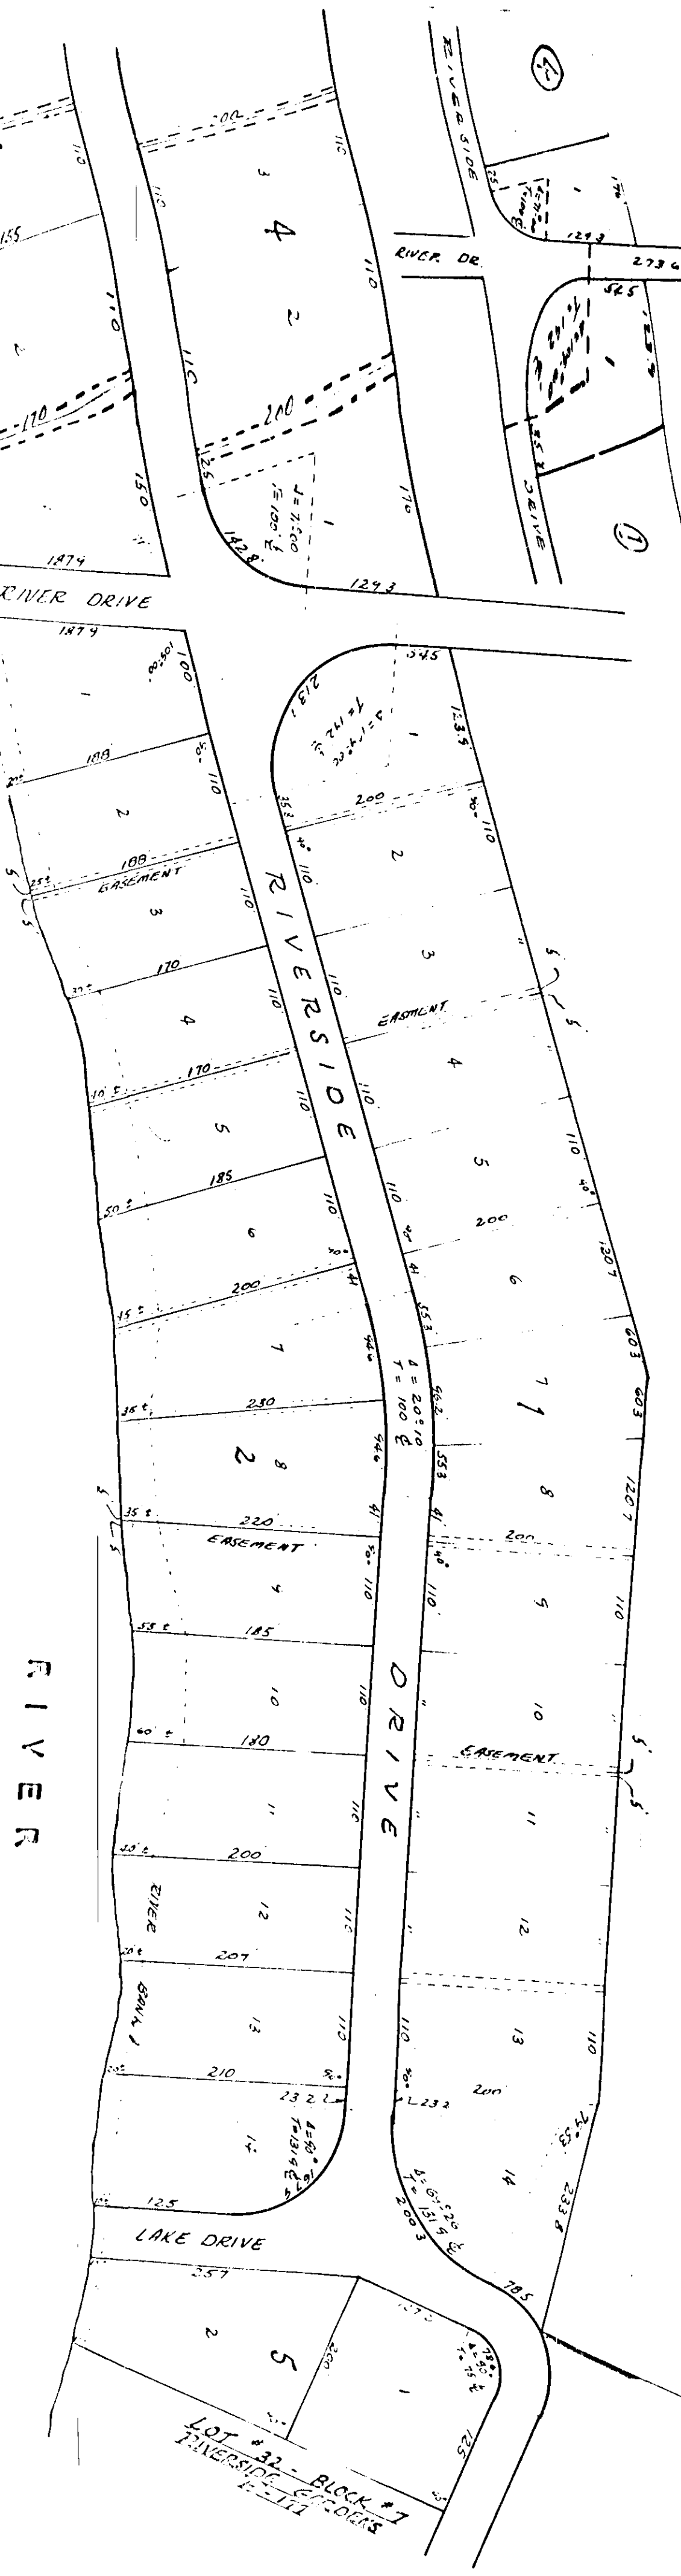

C O O S A R I V E R

STATE OF ALABAMA
COUNTY OF STONEM

I, HOMER H. TURNER, A REGISTERED ENGINEER, LAND SURVEYOR, HEREBY CERTIFY THAT THE FOREGOING PLAT IS TRUE AND CORRECT ACCORDING TO MY SURVEY ON THIS THE 12 DAY OF JULY, 1957.

HOMER H. TURNER

STATE OF ALABAMA
COUNTY OF STONEM

I, WILLIAM P. BARKER, AND FOR MY COUNTY AND STATE, HEREBY APPROVE THE SUBDIVISION REPRESENTED BY THE FOREGOING PLAT WITH THE EXCEPTIONS NOTED IF ANY.

CITY ENGINEER OF GADSDEN

CITY ENGINEER OF GADSDEN

CITY ENGINEER OF GADSDEN

CITY PLANNING COMMISSION OF GADSDEN

CITY PLANNING COMMISSION OF GADSDEN

TITLE
DATE
TITLE
DATE
TITLE
DATE
TITLE
DATE

RECORDED JUL 24 1957

G-3

3