

LITTLETON ADDITION
TO
HOKES BLUFF ALA.

E.H. LEE, C.E.S.
GADSDEN, ALA.
MAY 1959.


I, E.H. LEE, a registered civil engineer and surveyor, hereby certify that I made the survey of the property contained in this map or plat and that the same is true and correct according to the plat of the Howell-Griffin subdivision in "C", page 129 probate office, Etowah Co. and deed descriptions, this Mar 25-1959.

W. JESSIE LITTLETON and C. LITTLETON,
owners of the lots, number 1-70-1, both inc
shown herein, do hereby ratify, confirm and
adopt this plat and survey as being true and
correct.

THE STATE OF ALABAMA,
COUNTY OF ETOWAH,
I, M. P. Edwards, a Notary
Public in and for said State and County
hereby certify that JESSIE LITTLETON and C. LITTLE-
TON whose names are known to me, acknowledged before
me on this date that being informed of the contents
of said instrument they each, executed the same
voluntarily on the day the same bears date,
given under my hand this March 28, 1959.

M. P. Edwards
Notary Public.

APR 2 1959
REC-4/1/59

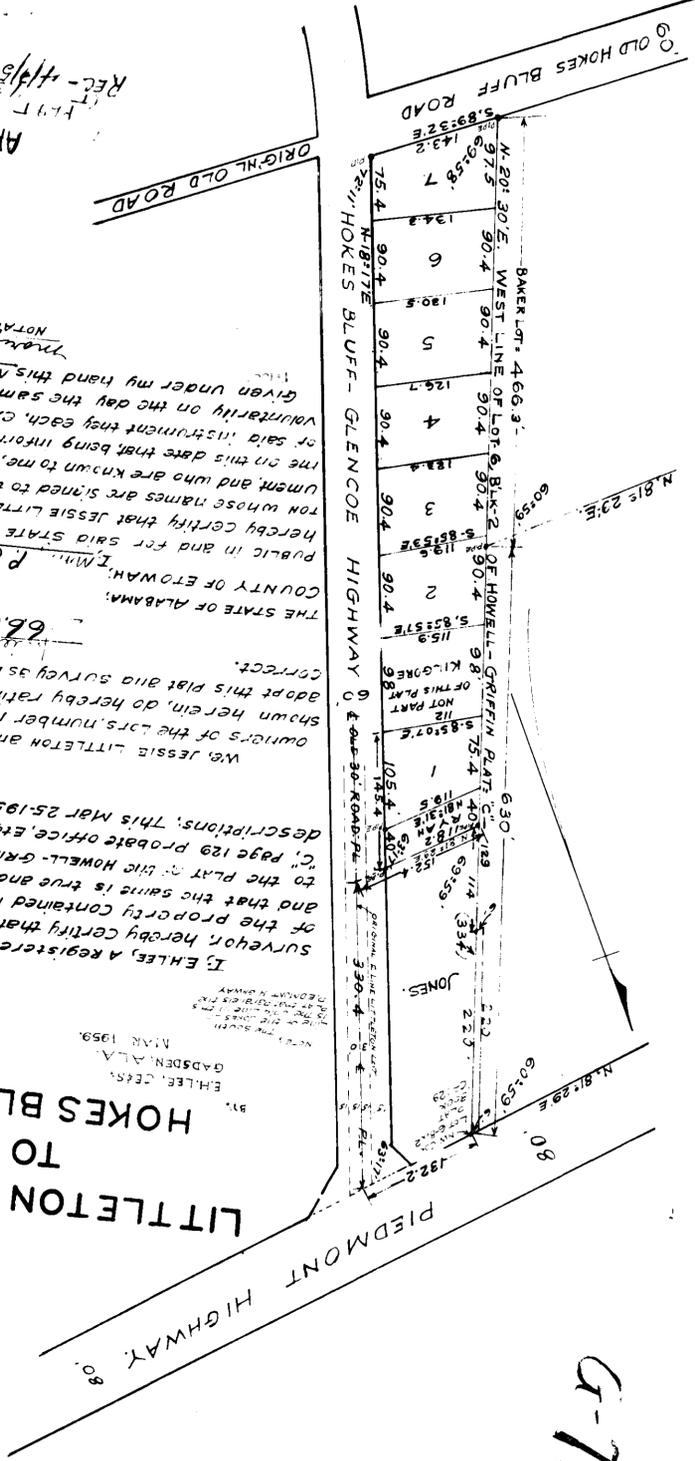

G-75