


G-175

STATE OF ALABAMA;  
COUNTY OF ETOWAH;  
I, W. F. SIMS, AS OWNED, DO HEREBY RATIFY  
AND DO NOT REUZE AND CORRECT  
THIS THE 15 DAY OF FEB 1967  
W. F. SIMS  
W. F. SIMS, OWNER.

STATE OF ALABAMA;  
COUNTY OF ETOWAH;  
I, JAMES T. JONES, A REGISTERED ENGINEER -  
SURVEYOR OF THE STATE OF ALABAMA  
DO HEREBY CERTIFY AND CORRECT  
MAYOR PLAT AND THE CORRECT  
HEREIN SHOWN AND THAT I HAVE  
MADE AN ACTUAL SURVEY OF THE  
SAME  
ACCORDING TO MY SURVEY THIS THE  
15 DAY OF FEB 1967  
JAMES T. JONES  
JAMES T. JONES ALA. REG. #2264  
CITY ENGINEER

APPROVED 2/19/67  
DATE 2/19/67  
CITY ENGINEER

APPROVED 2/19/67  
DATE 2/19/67  
CITY ENGINEER

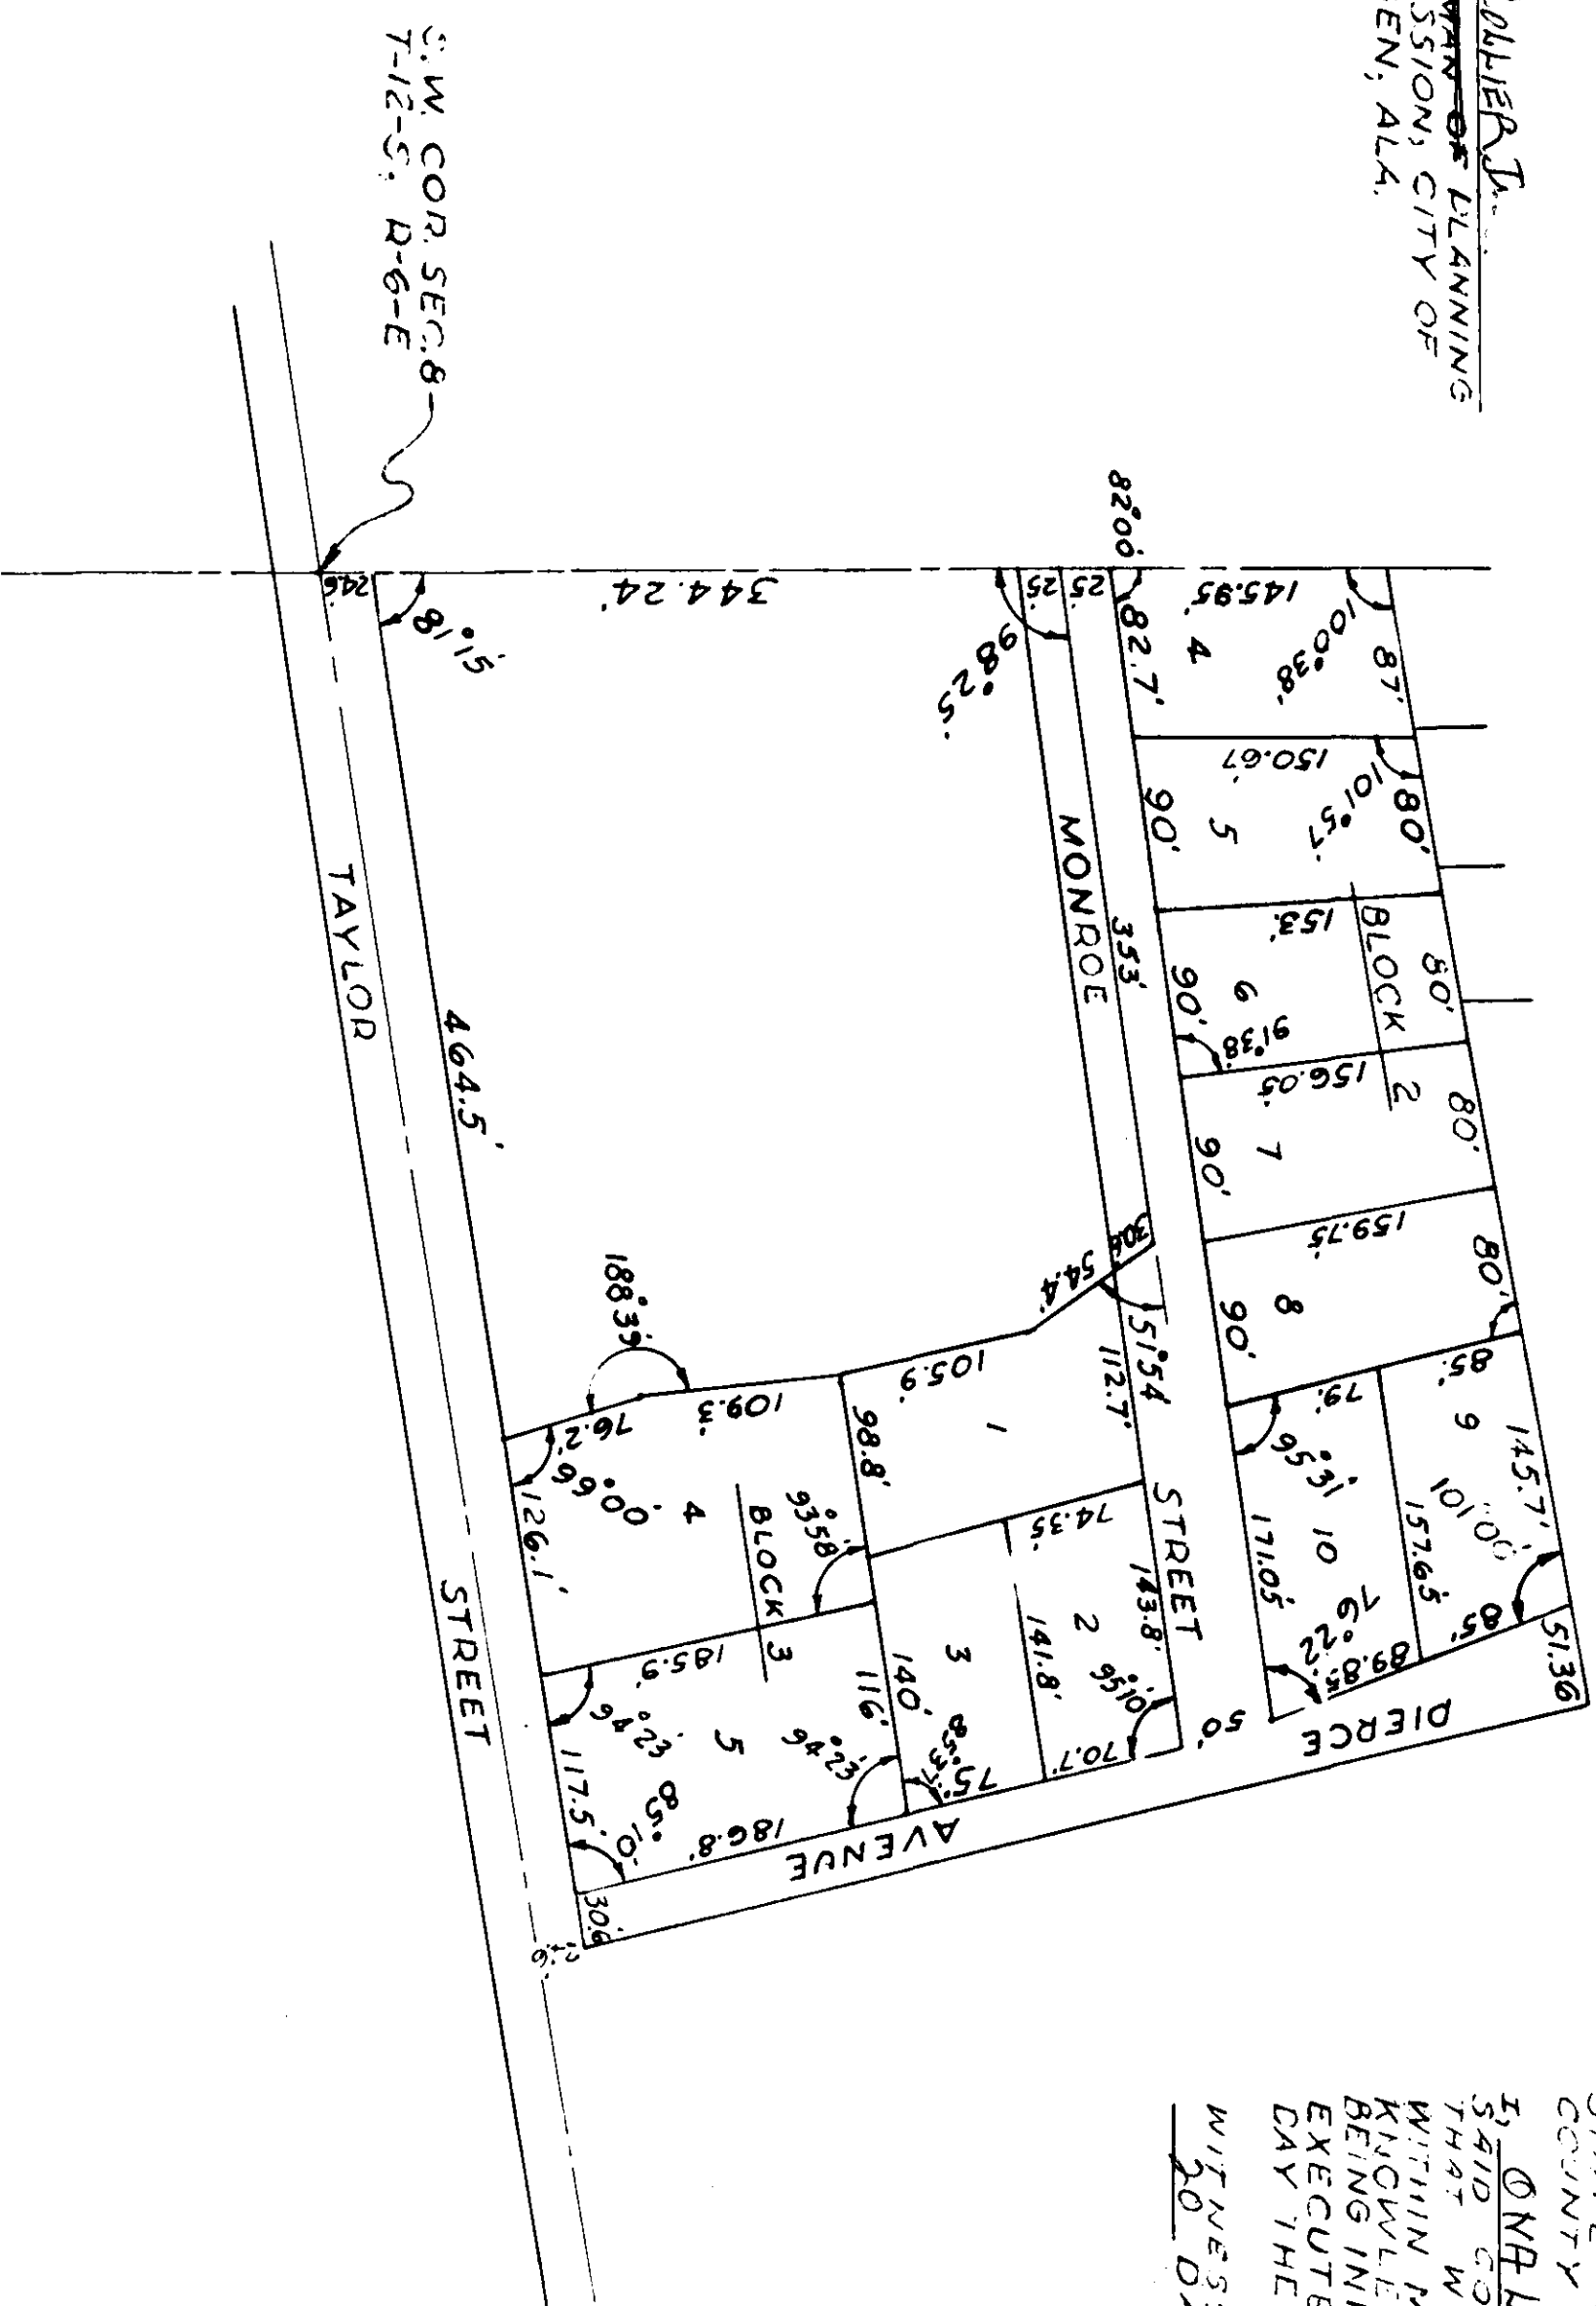

STATE OF ALABAMA;  
COUNTY OF ETOWAH;  
I, OVR L. JONES, NOTARY PUBLIC IN AND FOR  
THIS COUNTY AND STATE HEREBY CERTIFY  
THAT W. F. SIMS AS OWNER HAS SIGNED THE  
WITHIN MADE AND WHO IS KNOWN TO ME, AC-  
KNOWLEDGES BEFORE ME ON THIS DAY THAT  
HEING INFORMED OF THE CONTENTS, HE  
EXECUTED THE SAME VOLUNTARILY ON THE  
DAY THE SAME BEARS DATE.  
WITNESS MY HAND AND SEAL THIS THE  
20 DAY OF FEBRUARY 1967  
OVR L. JONES  
NOTARY PUBLIC STATE AT LAD. ALA.

FEB 20 1967  
NOTARY PUBLIC  
H.S. 2-21-67

REARRANGEMENT OF PORTIONS OF SIMS SOUTH GADSDEN ADDITION