

**BOB DAVIS ADDITION
TO
REECE CITY, ALA.**

I, Bob Davis, owner of the property shown in the within plat do hereby ratify, confirm and adopt the said plat as being true and correct.
This the 8th day of April, 1966.

OWNER

STATE OF ALABAMA
COUNTY OF ETOWAH:


E. H. Lee, a Notary Public in and for said State and County, hereby certify that Bob Davis whose name is signed to the within instrument as owner and who is known to me, acknowledged before me and being informed of the contents of the said instrument, he executed the same voluntarily on the date therein given under my hand on this
April 8, 1966.

E. H. Lee
Notary Public

This within plat is being accepted for record for the Town of Reece City
this April 11, 1966
for the Town of Reece City

The within plat is hereby accepted for the State Health Board for record
this April 7, 1966

Walter R. Stearns
Health Officer

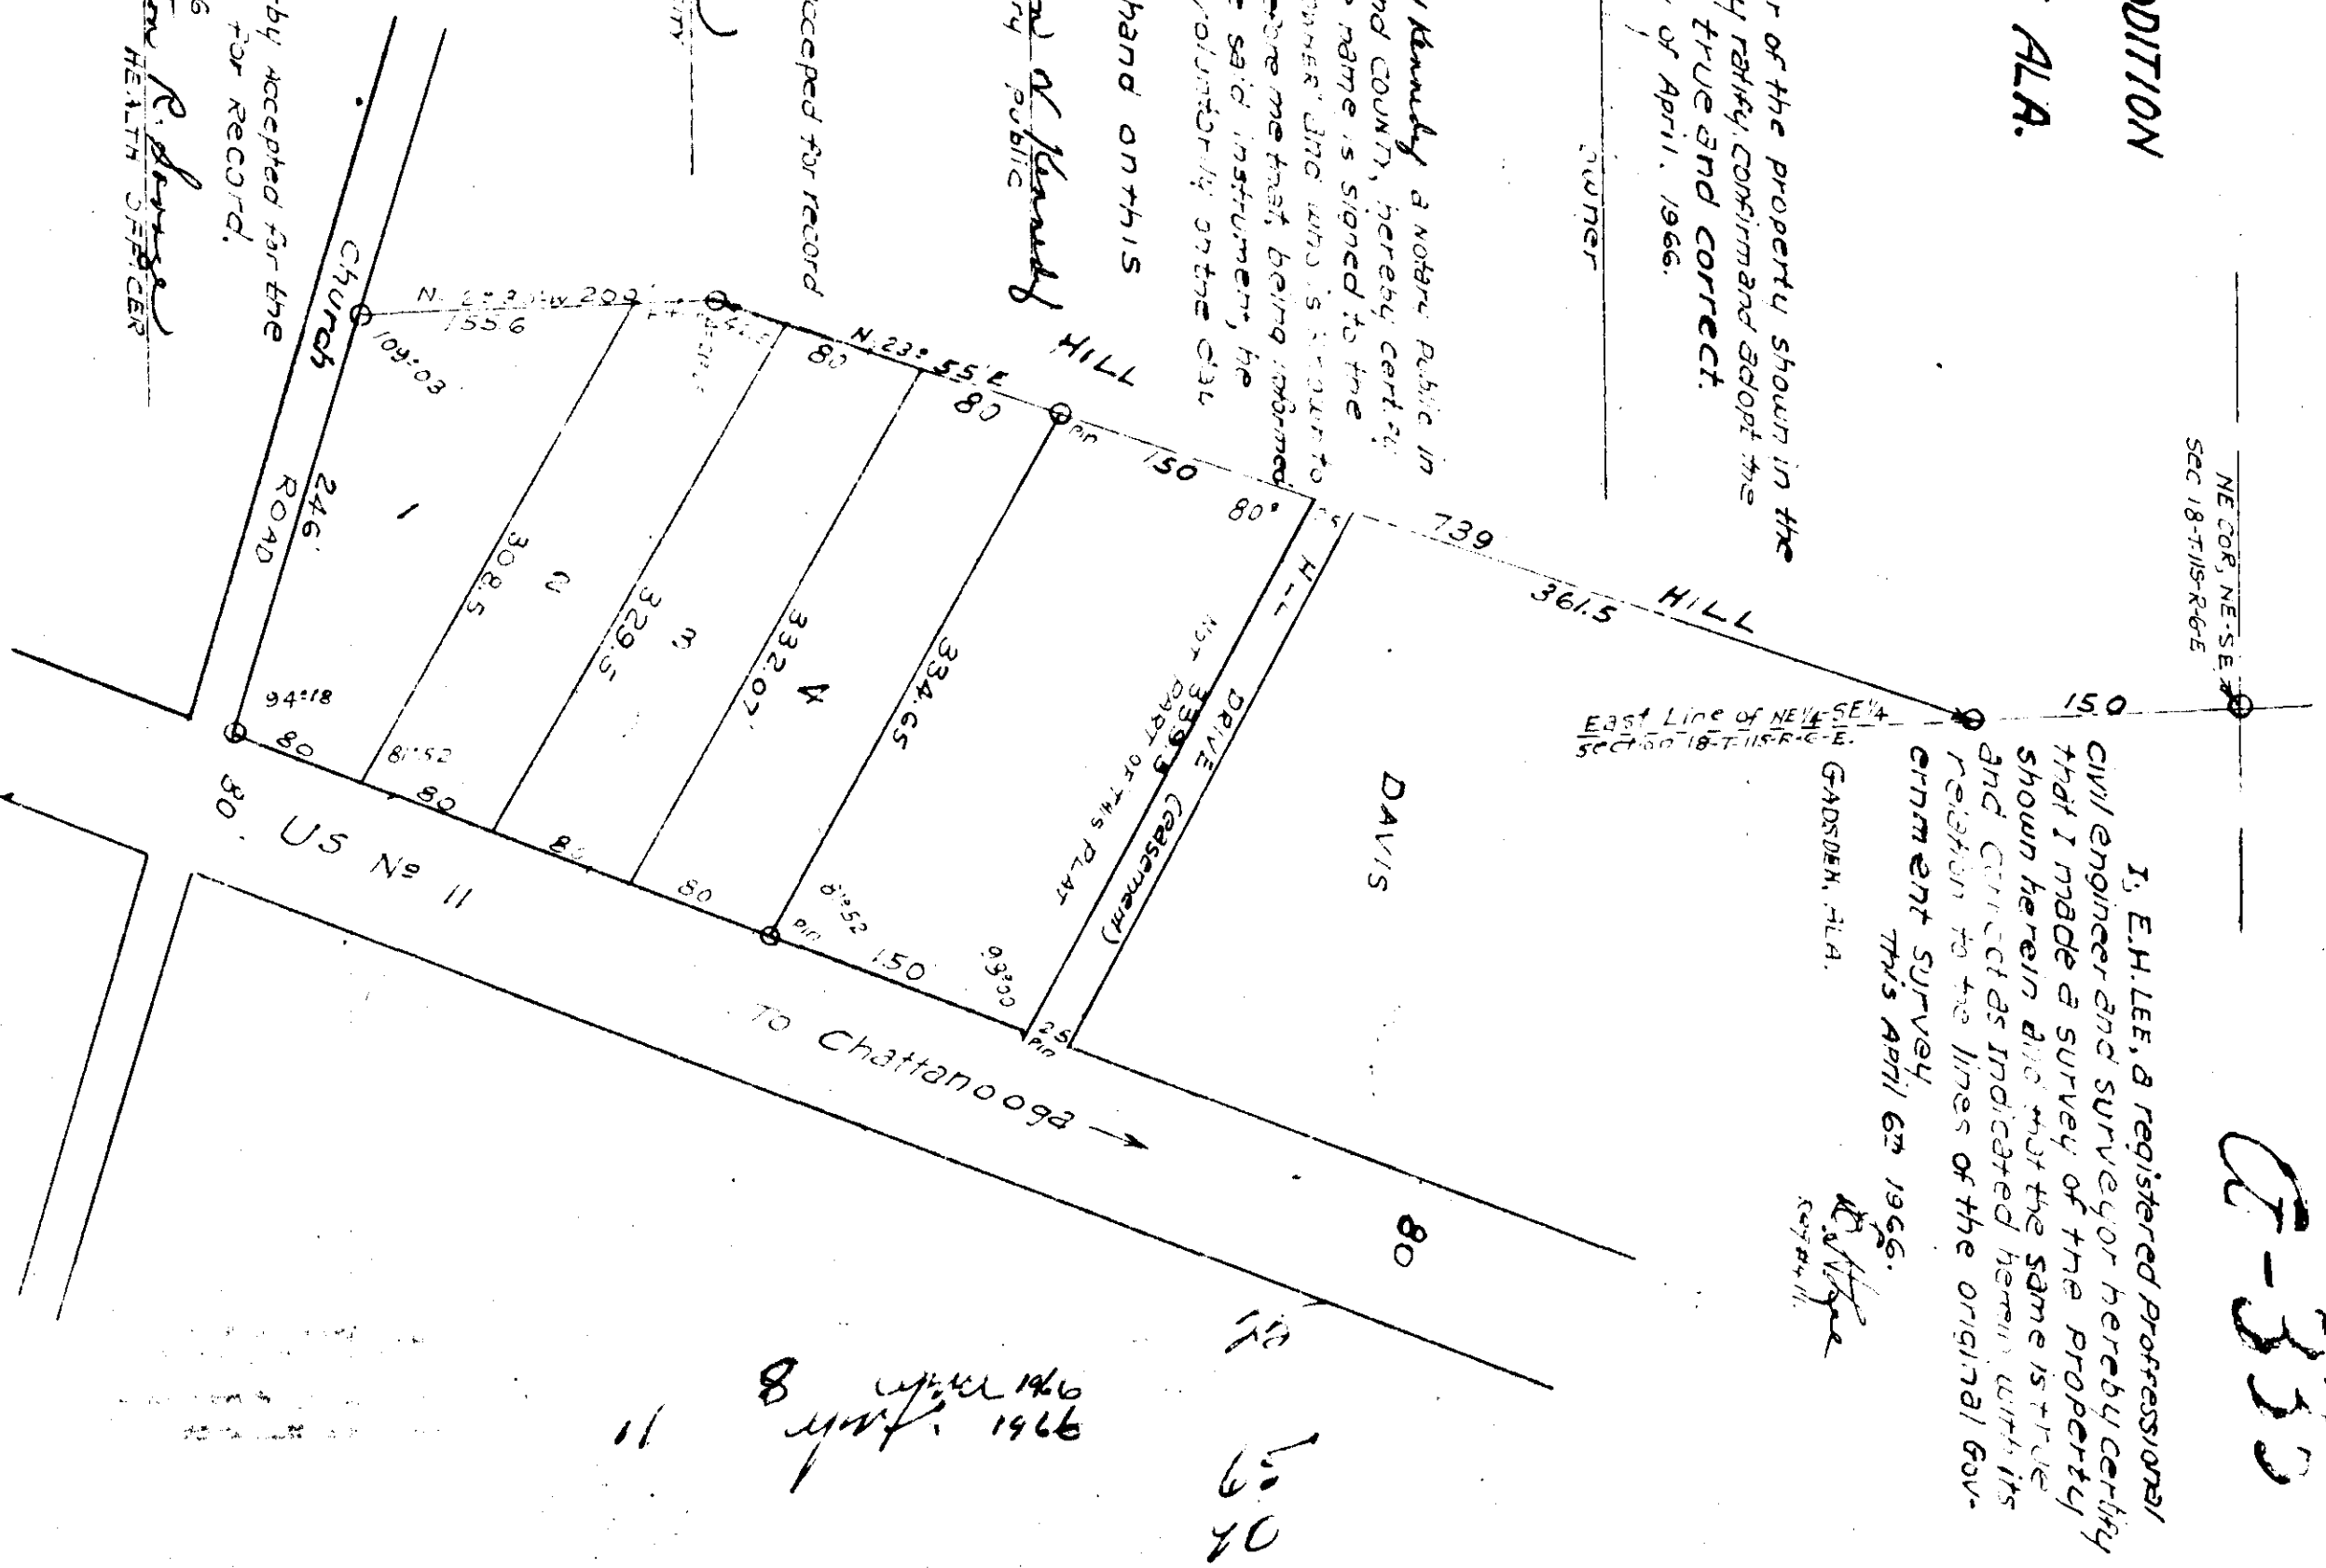

C-335

11
8
1966
11