



GREEN VALLEY LAKE ESTATES

UNIT THREE

ETOWAH COUNTY, ALABAMA

PLAT BOOK G
PAGE 343

STATE OF ALABAMA:
COUNTY OF ETOWAH:

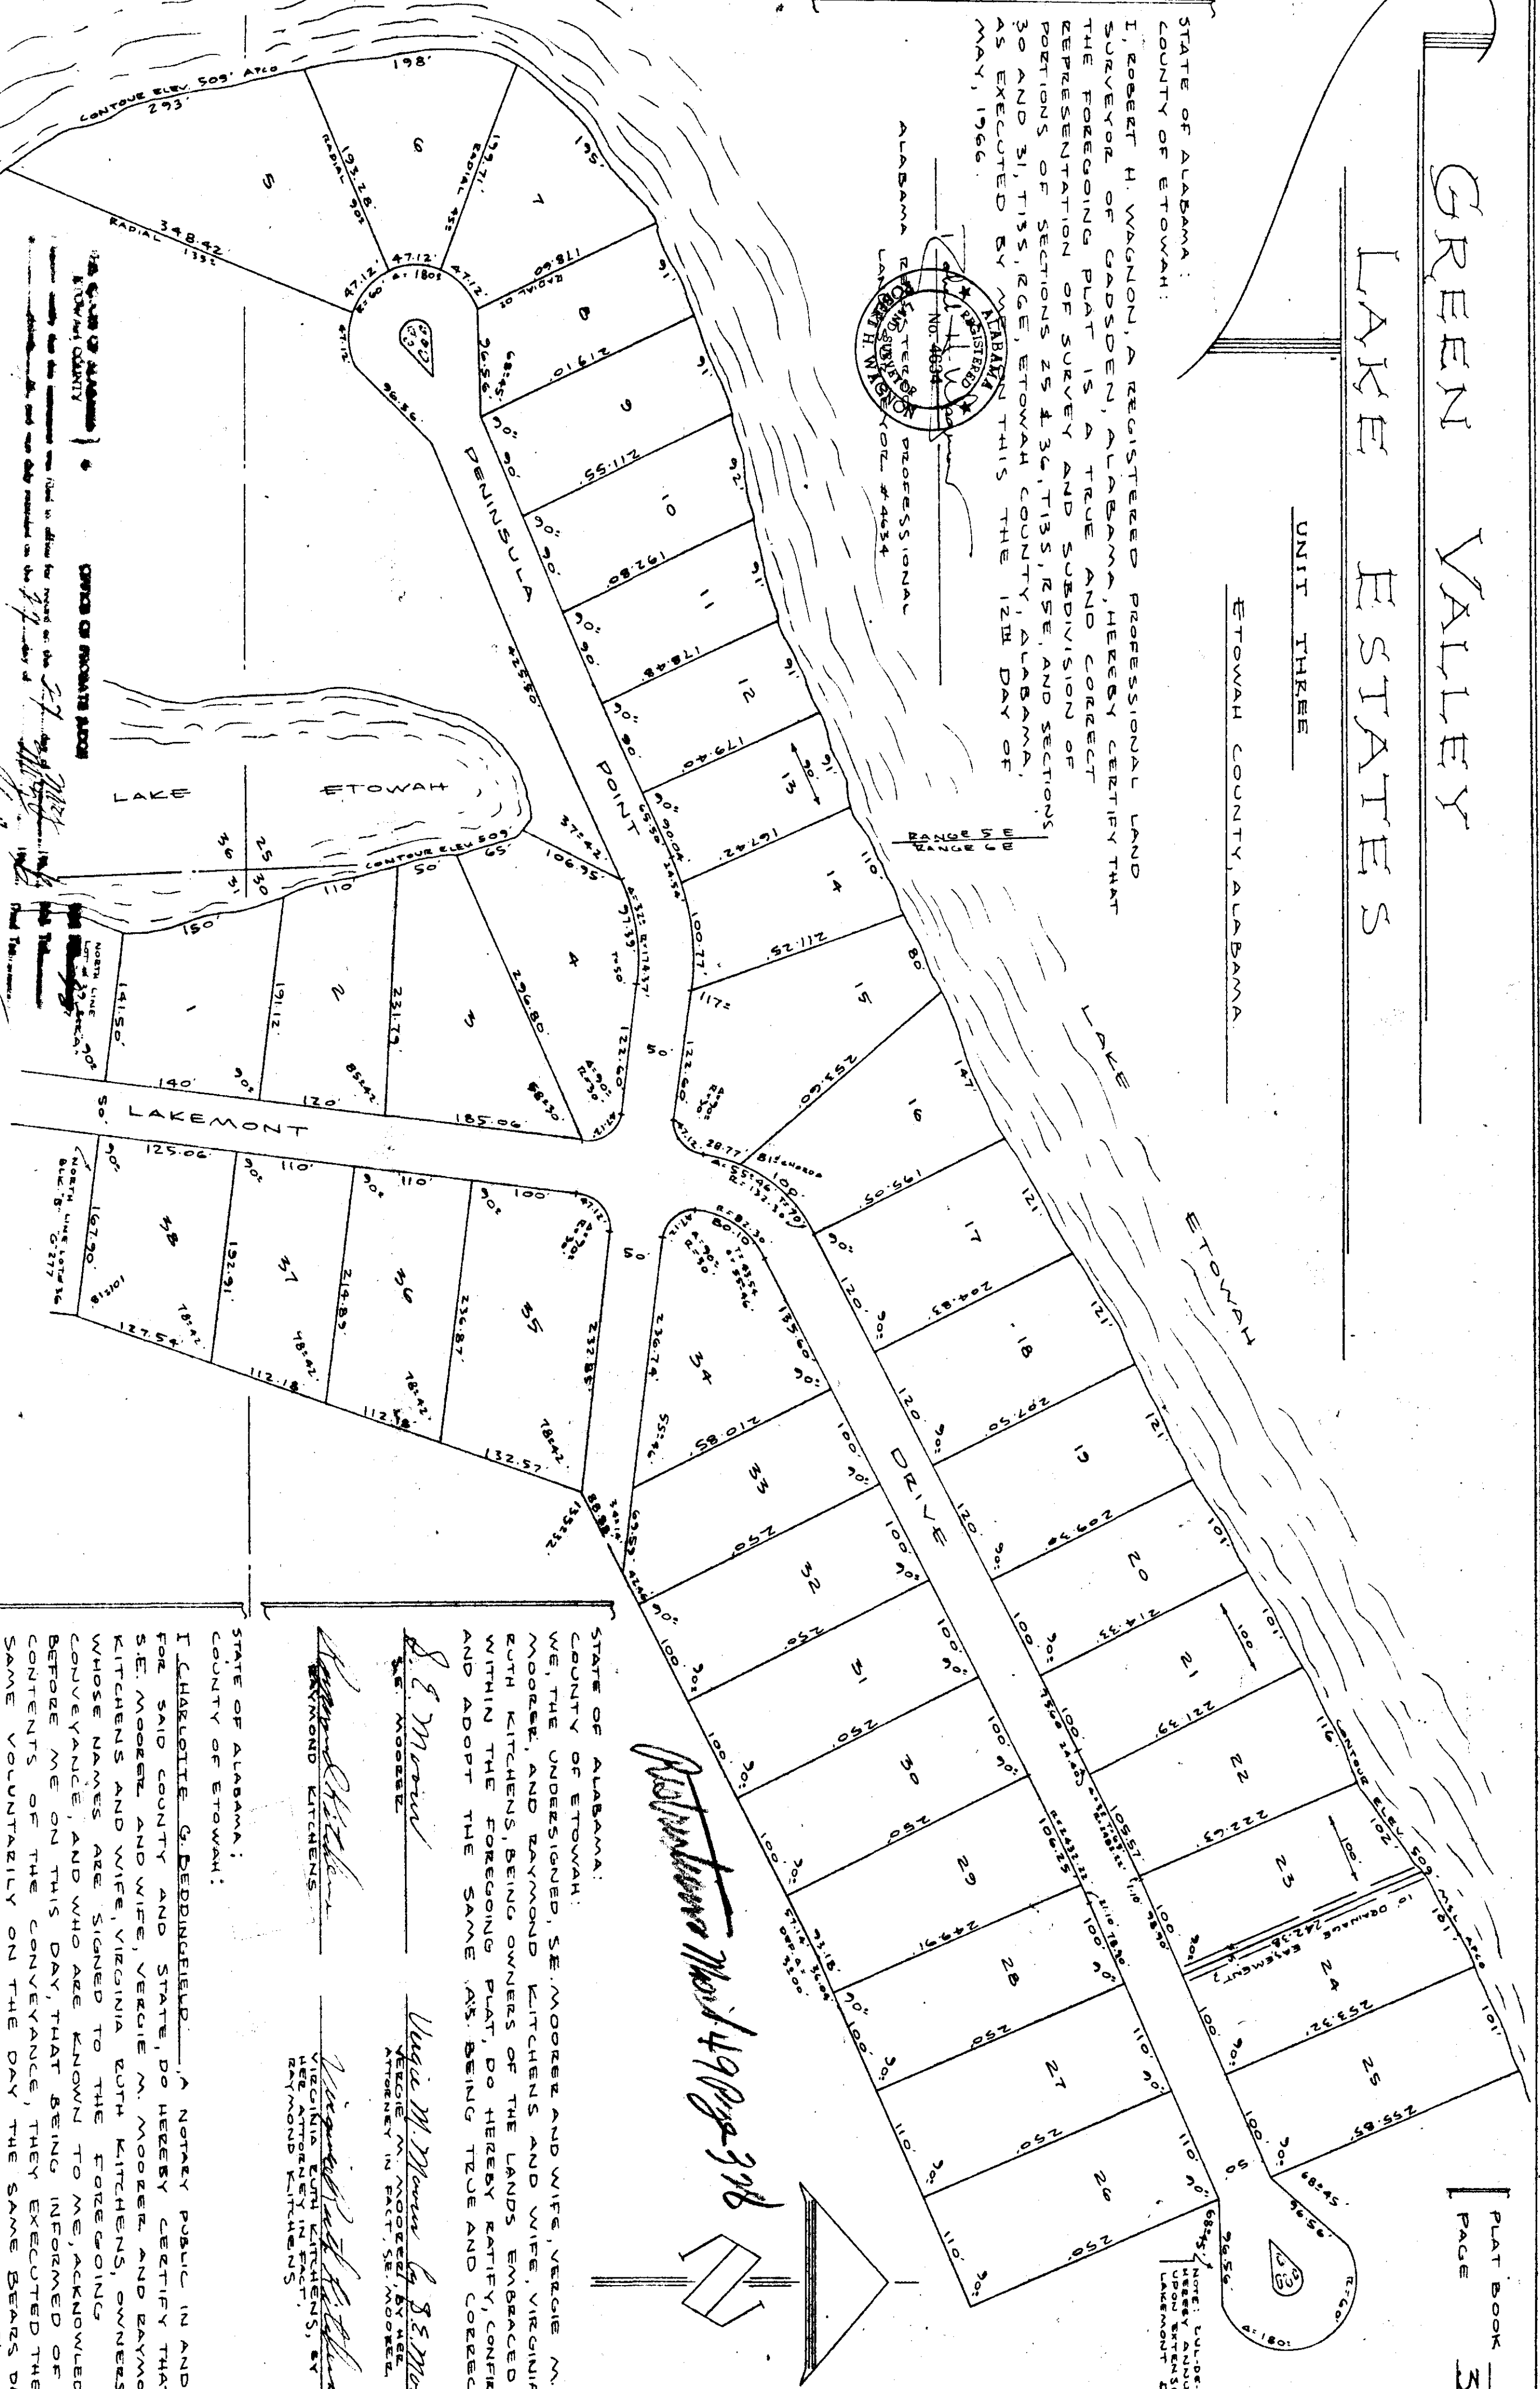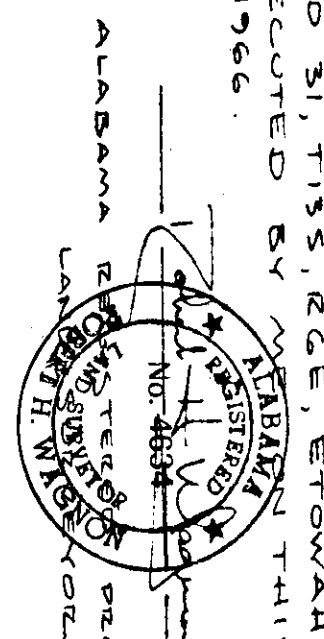

STATE OF ALABAMA:
COUNTY OF ETOWAH:
I, THE UNDERSIGNED, HEREBY APPROVE THE SUBDIVISION REPRESENTED BY THE FOREGOING PLAT, WITH THE EXCEPTIONS AS NOTED, IF ANY.
FOR: ETOWAH COUNTY HEALTH DEPARTMENT.


- NOTES:
1. IRON PINS AT ALL CORNERS
2. DIST. ALONG 500' CONTOUR
3. SCALE - 1" = 100'
4. THIS IS SHEET 1 OF 1
5. POWER OF ATTORNEY RECORD FOR ABOVE PLAT, WHICH BEARS THIS DATE, IS FILED IN THE OFFICE OF THE CLERK OF ETOWAH COUNTY, ALABAMA.

STATE OF ALABAMA:
COUNTY OF ETOWAH:
WE, THE UNDERSIGNED, S.E. MOORE AND WIFE, VIRGIE M. MOORE, AND BAYMOND KITCHENS AND WIFE, VIRGINIA RUTH KITCHENS, BEING OWNERS OF THE LANDS EMBRACED WITHIN THE FOREGOING PLAT, DO HEREBY RATIFY, CONFIRM, AND ADOPT THE SAME AS BEING TRUE AND CORRECT.

S.E. Moore Virgie M. Moore
S.E. MOORE Virgie M. Moore
BY Virgie M. Moore BY Virgie M. Moore

STATE OF ALABAMA:
COUNTY OF ETOWAH:
I, CHARLOTTE G. BEDDINGFIELD, A NOTARY PUBLIC IN AND FOR SAID COUNTY AND STATE, DO HEREBY CERTIFY THAT S.E. MOORE AND WIFE, VIRGIE M. MOORE, AND BAYMOND KITCHENS AND WIFE, VIRGINIA RUTH KITCHENS, OWNERS, WHOSE NAMES ARE SIGNED TO THE FOREGOING CONVEYANCE, AND WHO ARE KNOWN TO ME, ACKNOWLEDGED BEFORE ME ON THIS DAY, THAT BEING INFORMED OF THE CONTENTS OF THE CONVEYANCE, THEY EXECUTED THE SAME VOLUNTARILY ON THE DAY THE SAME BEARS DATE, GIVEN UNDER MY HAND AND SEAL THIS THE 25TH DAY OF MAY, 1966.

A

Robert H. Wagon
