


T. D. TURMAN AND 3RD ADDITION
AND REDIVISION OF LOTS 8 THRU 14 OF THE
T. D. TURMAN 2ND ADDITION PLAT BOOK G, PAGE 319.

SECTION 9, T2S, R6E, 189'

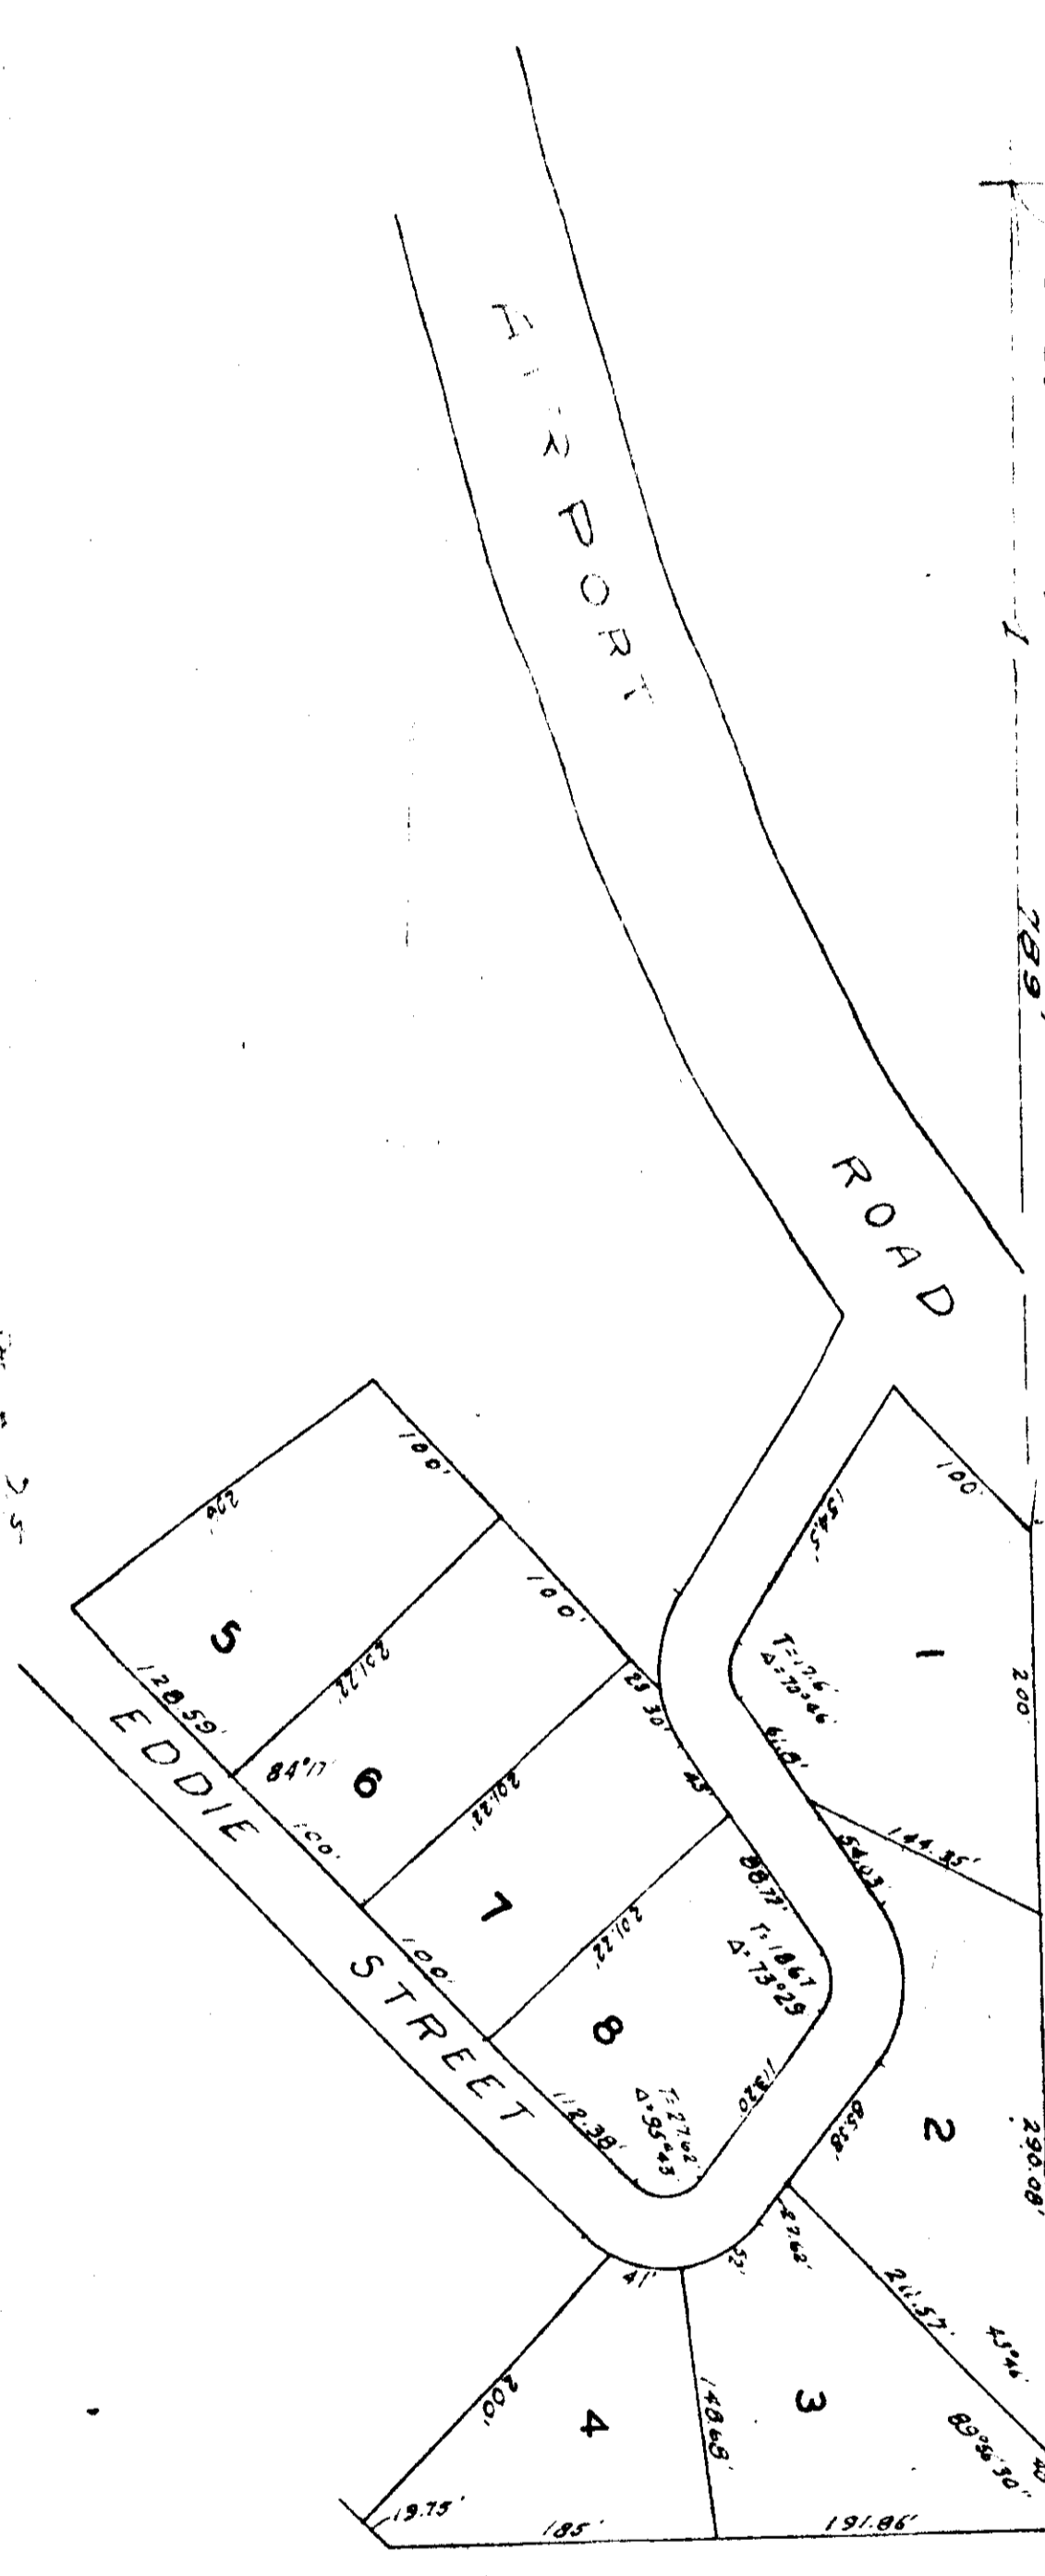

14 Aug 1967

State of Alabama
County of Etowah
City of Rainbow City

I, Robert L. Roberts, a registered Civil Engineer and Land Surveyor of Gadsden, Alabama, do hereby certify that I made a survey of the lands embraced within the foregoing plat, S.W. 1/4, Section 19, T. 12 S., R. 6 E., Etowah County, Alabama, that the foregoing is a true and correct representation of said survey.

Plat the 9th day of August, 1967.
R. L. Roberts
Reg. #3307
Scale: 1" = 100'

Note: Iron pins mark all corners.
I, the undersigned, T. D. Turman, being owner of the land embraced within the foregoing plat, do hereby ratify, confirm and adopt the same as being true and correct.

This the 9th day of August, 1967.
T. D. Turman

I, David M. Collins, a Notary Public in and for Etowah County and State, hereby certify that the foregoing plat, and is known to and signed before me on this day that the contents of the contents of the conveyance be recited the same voluntarily on the day the same bears date.
Given under my hand and seal this the 9th day of August, 1967.
David M. Collins
Notary Public

Approved subject to the individual approval of a septic tank for each individual lot in use.
Etowah County Health Department
Walter B. Stevens, Jr.
Administrative Asst.
Date: August 14, 1967

H-12