


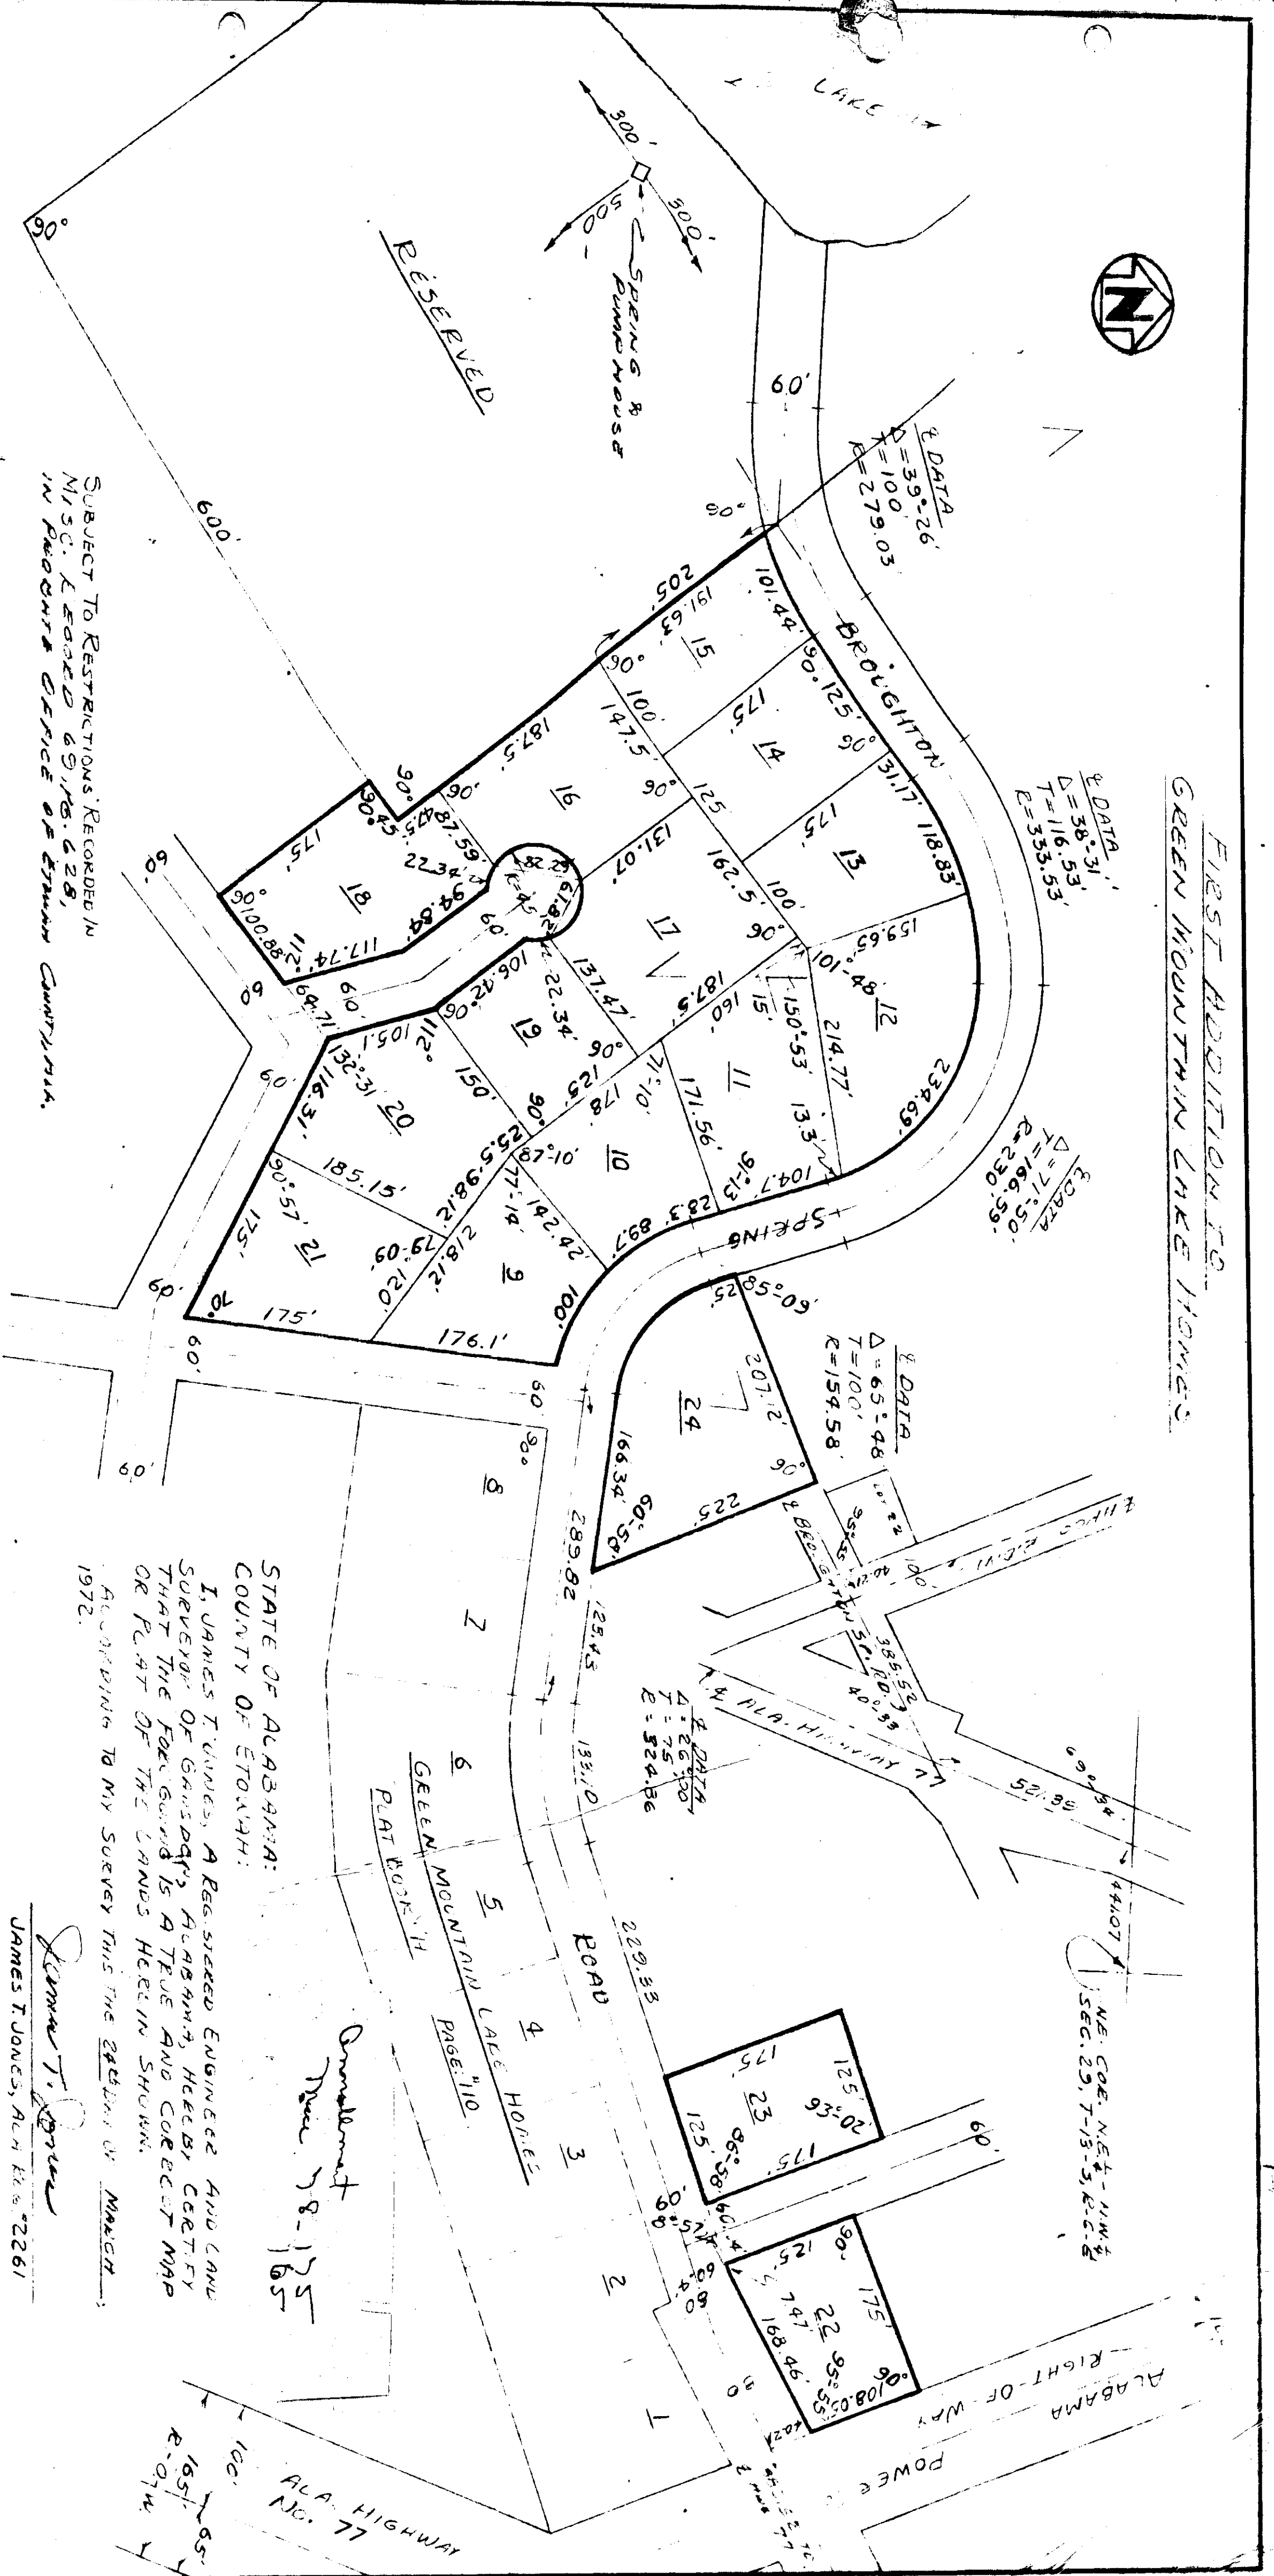

FIRST ADDITION TO GREEN MOUNTAIN LAKE HOMES




S-2305 SCALE 1"=100'

72-1-9
72-1-39
72-1-41
72-3-22

STATE OF ALABAMA:
COUNTY OF ETOWAH:
I, JAMES T. JONES, A REGISTERED ENGINEER AND LAND SURVEYOR OF ALABAMA, HEREBY CERTIFY THAT THE FOREGOING IS A TRUE AND CORRECT MAP OR PLAN OF THE LANDS HEREIN SHOWN.
JAMES T. JONES
JAMES T. JONES, A.C. No. 2261









