

H-126


RAINBOW ISLAND

RESIDENTIAL SUBDIVISION

SCALE 1" = 100'

EMBRACING


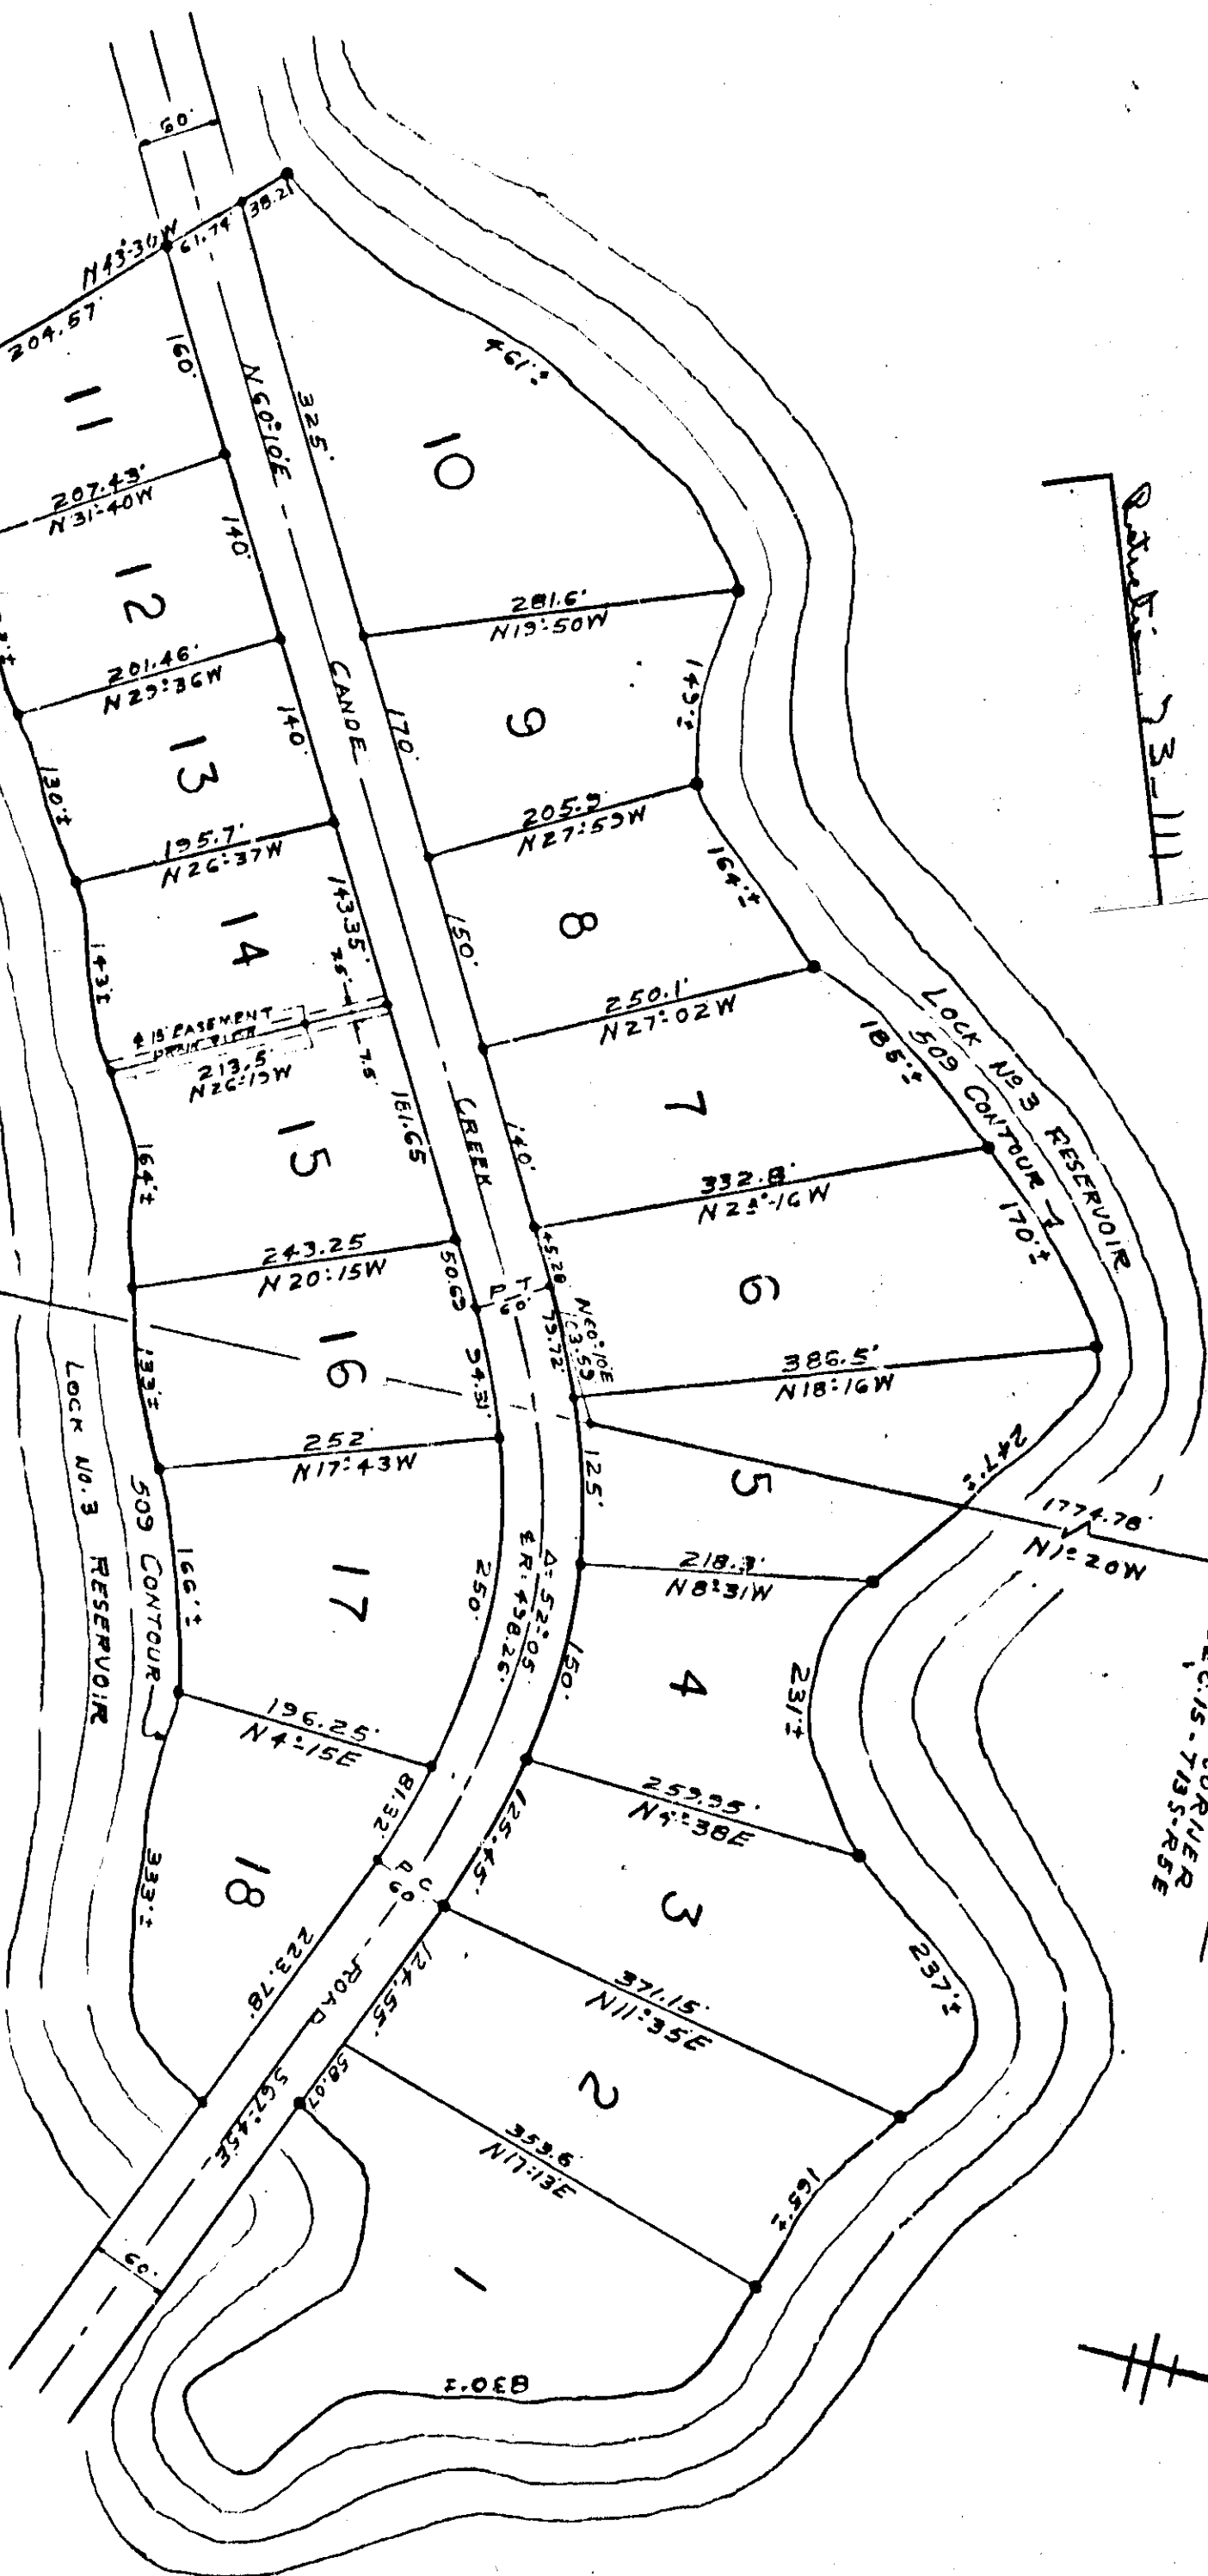

STATE OF ALABAMA
 COUNTY OF ETOWAH
 WE, THE UNDERSIGNED, HEREBY APPROVE THE SUBDIVISION
 REPRESENTED BY THE FOREGOING PLAT.

FOR: ETOWAH COUNTY ENGR. DEPARTMENT
 BY David J. Gresham DATE 8/1/12

FOR: ETOWAH COUNTY HEALTH DEPARTMENT
 BY William R. Gresham DATE 8/1/12

STATE OF ALABAMA
 COUNTY OF ETOWAH
 I, C. F. FERGUSON, A REGISTERED LAND SURVEYOR OF
 ALABAMA, HEREBY CERTIFY THAT I MADE A SURVEY OF THE
 LANDS EMBRACED BY THE FOREGOING PLAT, THAT THE
 SAME IS TRUE AND CORRECT AS HEREIN REPRESENTED.

My Record Book No. 83-372
 C. F. FERGUSON REG. NO. 5342

STATE OF ALABAMA
 COUNTY OF ETOWAH
 WE, THE UNDERSIGNED, BEING OWNERS OF THE LAND
 EMBRACED WITHIN THE FOREGOING PLAT, DO HEREBY
 RATIFY, CONFIRM, AND ADAPT THE SAME AS BEING TRUE
 AND CORRECT.
 THIS THE 4th DAY OF August 1912
William R. Gresham
David J. Gresham

STATE OF ALABAMA
 COUNTY OF ETOWAH
 I, THE UNDERSIGNED, A NOTARY PUBLIC IN AND FOR SAID
 COUNTY AND STATE, HEREBY CERTIFY THAT THE PERSONS
 WHOSE NAMES ARE SIGNED TO THE FOREGOING COVENANTS
 Executed in my office and Seal this 4th Day of August 1912
W. T. Gresham
 Notary Public

ROBERTS & SON, INC.
 117 N. 10th St., Birmingham, Alabama