



ARLEDGE ACRES

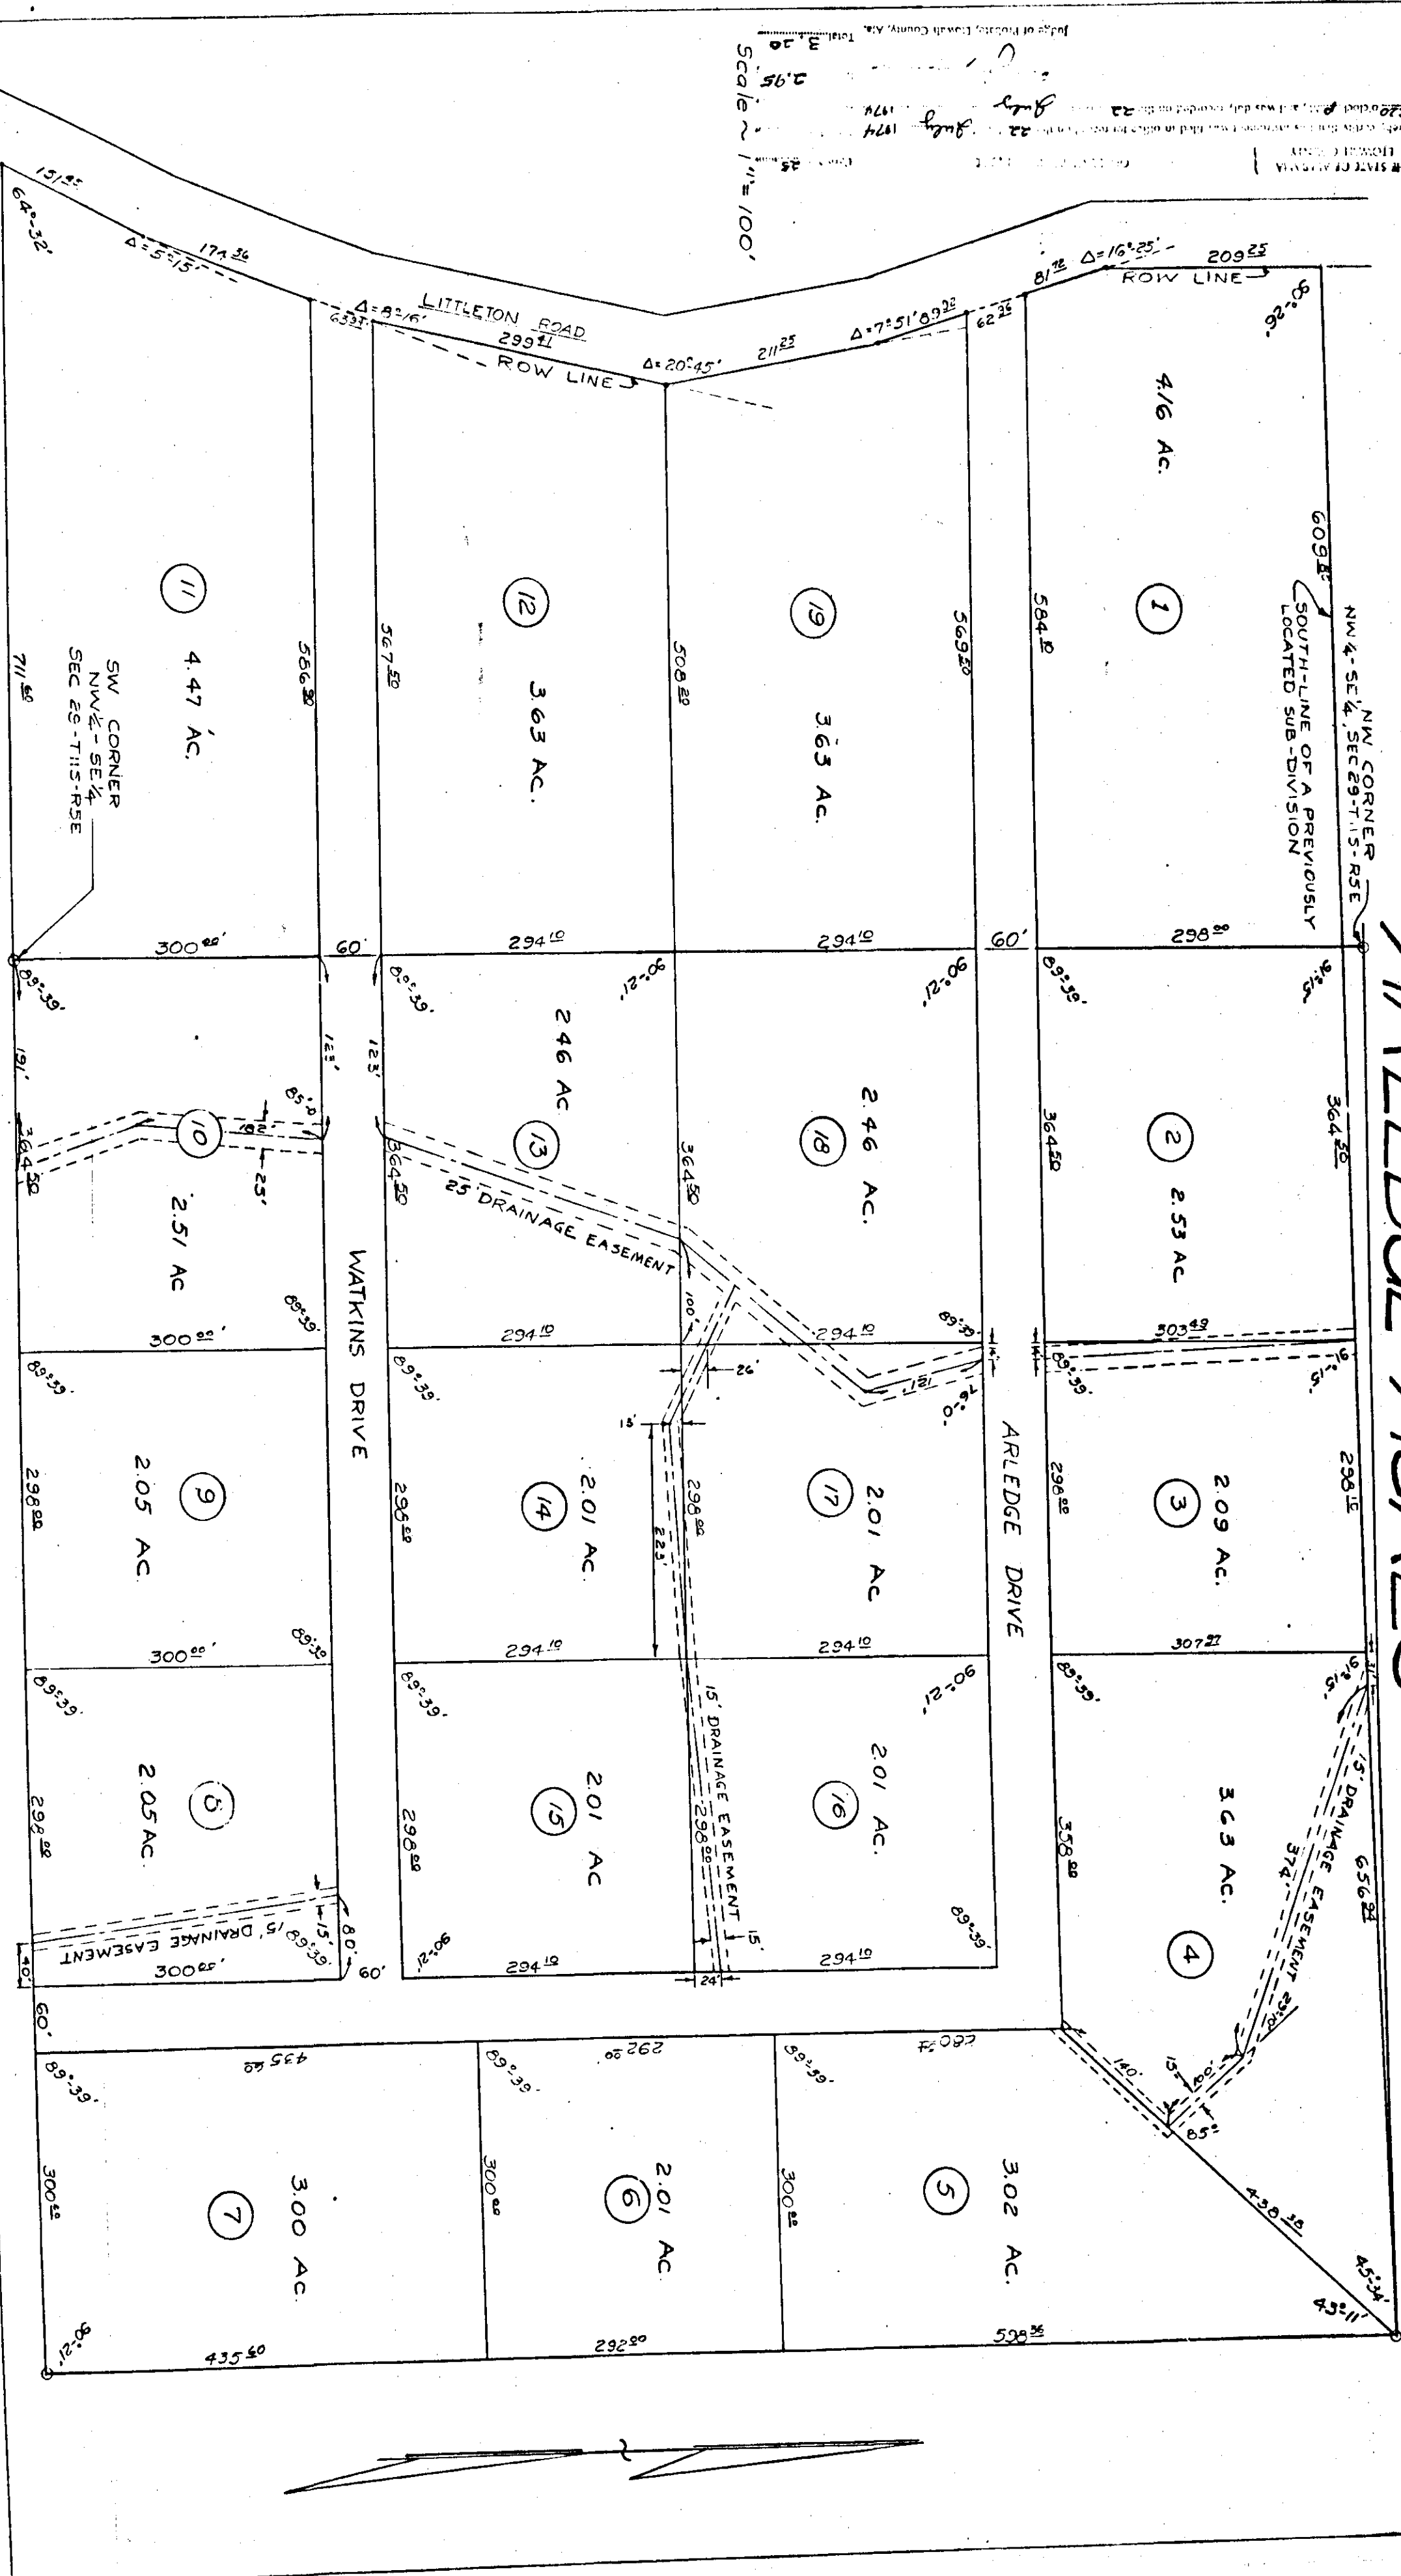

THE STATE OF ALABAMA
 July 22, 1974
 Scale 1" = 100'

STATE OF ALABAMA:
 COUNTY OF ETOWAH:
 FELTON E. WHITT, REGISTERED LAND SURVEYOR OF GADSDEN, ALABAMA, HEREBY CERTIFY THAT THE FOREGOING IS A TRUE AND CORRECT MAP OR PLAN OF THE LANDS HEREIN SHOWN ACCORDING TO MY SURVEY THIS THE 12TH DAY OF JULY, 1974.
 SIGNED: *Felton E. Whitt*
 FELTON E. WHITT REG. NO. 9988

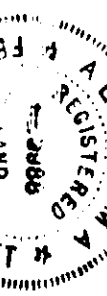

STATE OF ALABAMA:
 COUNTY OF ETOWAH:
 DATE: _____
 WITNESS MY HAND AND SEAL THIS THE 12TH DAY OF JULY, 1974.


 HEALTH DEPARTMENT
 ETOWAH COUNTY

APPROVED: *William D. Smith*
 ACTING COUNTY ENGINEER
 ETOWAH COUNTY

APPROVED: *David L. Watkins*
 DAVID L. WATKINS
 JULY 19, 1974

BY OSCAR J. ARLEDGE
Oscar J. Arledge
 WILBERD ARLEDGE


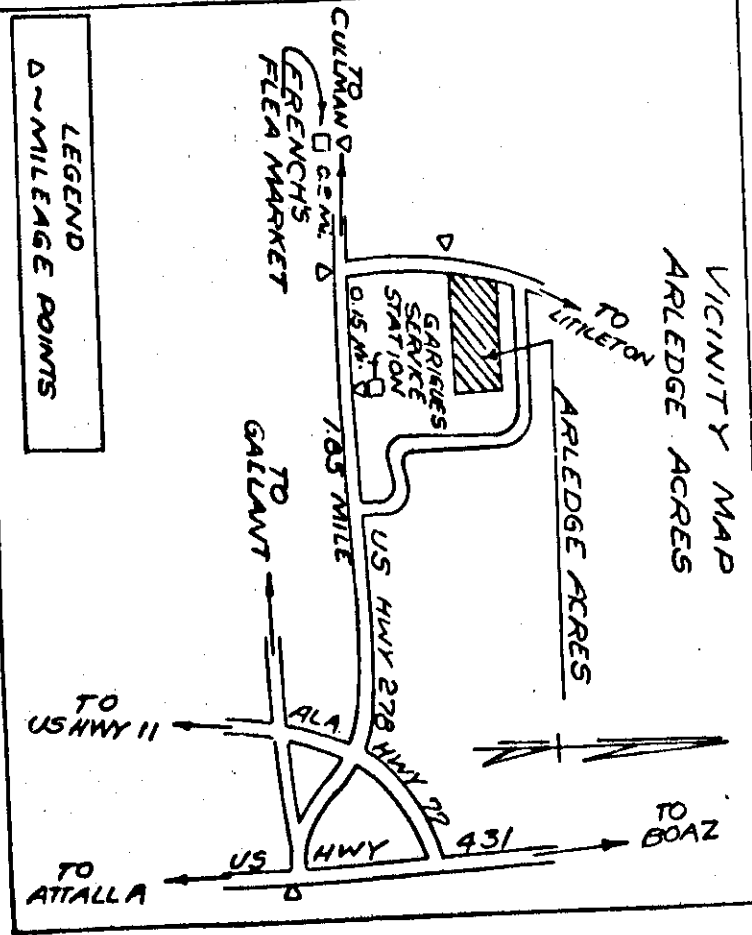

ROBERTS & SON, INC.
 LITHOGRAPHERS
 605 SOUTH 1ST AVE.
 MOBILE, ALABAMA 36682