


HICKORY HILL ESTATES


I - 45

RESIDENTIAL SUBDIVISION

SCALE 1"=100'
EMBRACING
PORTION OF THE N.W. 1/4 OF THE SW 1/4
SEC. 32 - T12S - R6E

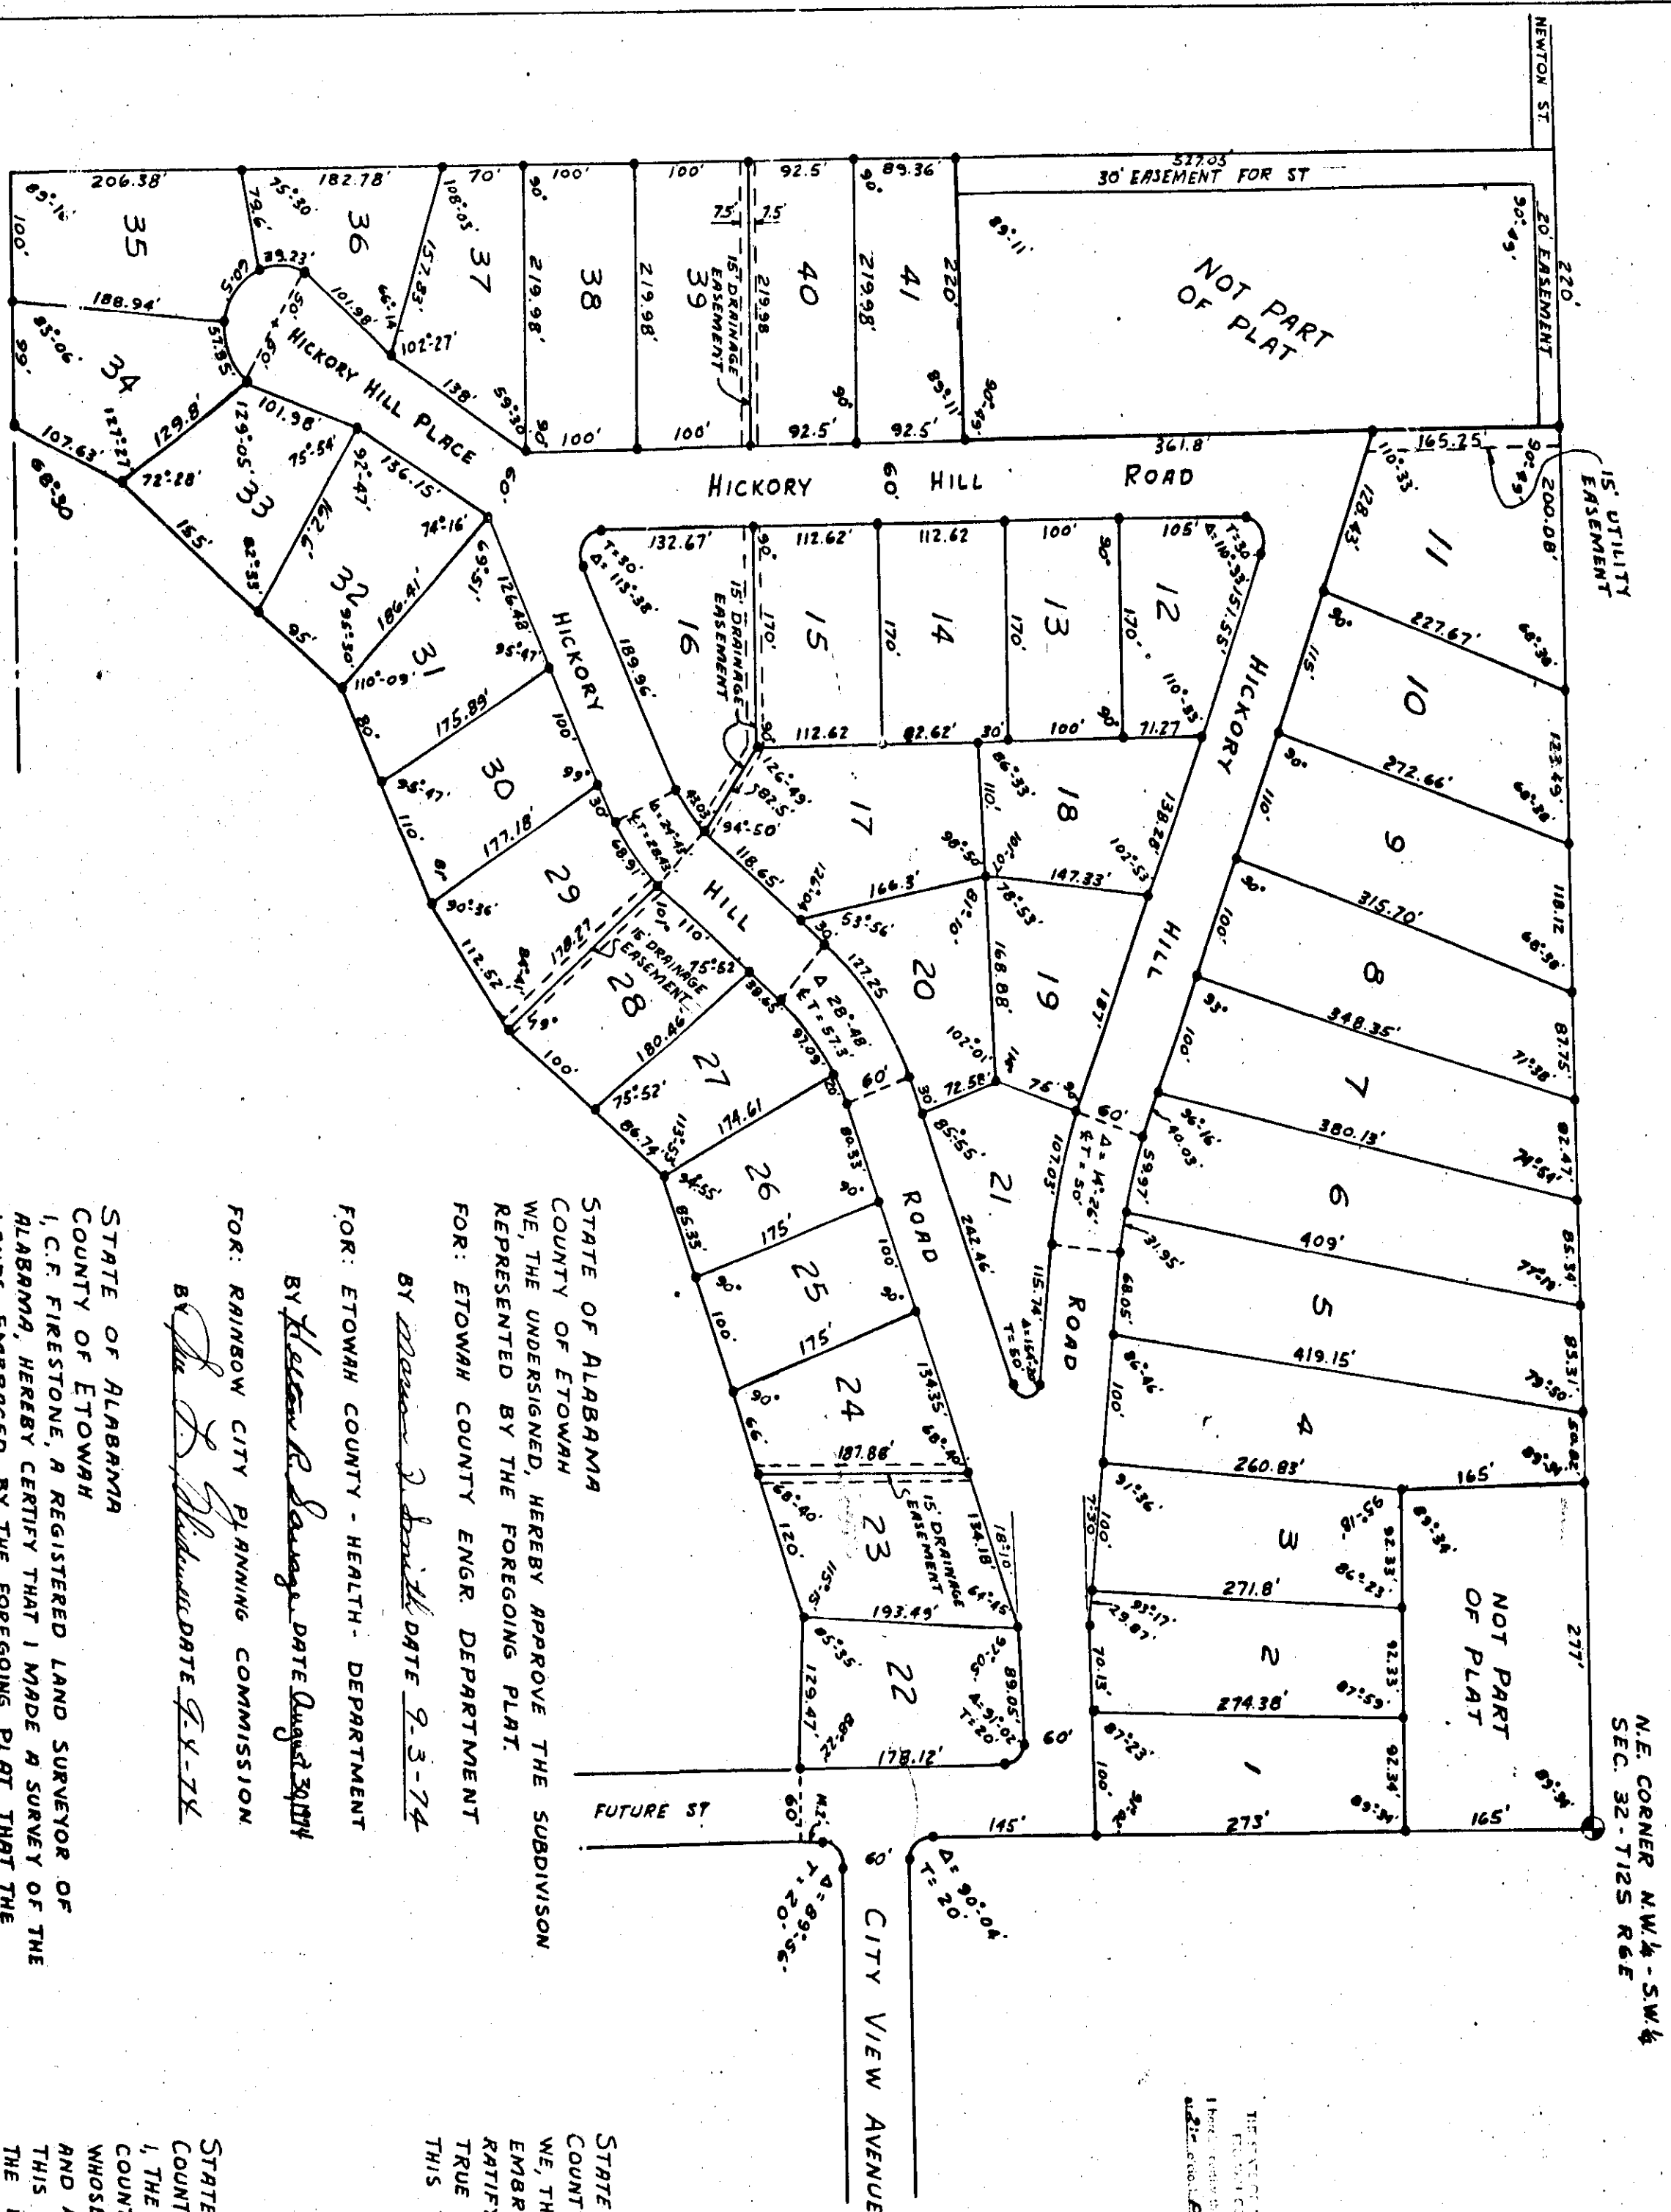

N.E. CORNER N.W. 1/4 - SW 1/4
SEC. 32 - T12S R6E

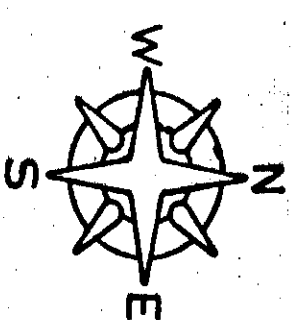

STATE OF ALABAMA
 COUNTY OF ETOWAH
 I, John H. Roberts, Notary Public in and for said
 County and State, do hereby certify that the
 contents of the foregoing instrument are true and
 correct as the same were read to me and the
 parties thereto, and that they executed the same
 voluntarily and without any fraud, duress, or
 coercion, and that they were of legal age and
 sound mind at the time they executed the same.
 Witness my hand and seal this 29th day of
August, 1974.
John H. Roberts
 Notary Public
 My Comm. Expires 12/31/76

STATE OF ALABAMA
 COUNTY OF ETOWAH
 WE, THE UNDERSIGNED, BEING OWNERS OF THE LAND
 HEREIN DESCRIBED, DO HEREBY RATIFY, CONFIRM,
 AND ADOPT THE SAME AS BEING TRUE AND CORRECT.
 THIS THE 29 DAY OF August, 1974.
Hickory Hill Land Inc
by James H. Boyd
 SEC

STATE OF ALABAMA
 COUNTY OF ETOWAH
 I, THE UNDERSIGNED, A NOTARY PUBLIC IN AND FOR SAID
 COUNTY AND STATE, HEREBY CERTIFY THAT THE PERSONS
 WHOSE NAMES ARE SIGNED TO THE FOREGOING INSTRUMENT
 AND ARE KNOWN TO ME, ACKNOWLEDGES BEFORE ME ON
 THIS DAY THAT BEING INFORMED OF THE CONTENTS OF
 THE INSTRUMENT THEY EXECUTED THE SAME VOLUNTARILY
 ON THE DAY THE SAME BEARS DATE
 GIVEN UNDER MY HAND AND SEAL THIS 29th day of Aug, 1974.
James H. Boyd
 Notary Public
 My Comm. Expires 12/31/76

FOR: ETOWAH COUNTY - HEALTH - DEPARTMENT
 BY William R. Savage DATE August 29, 1974
 FOR: RAINBOW CITY PLANNING COMMISSION
 BY John D. McCall DATE 8-29-74
 STATE OF ALABAMA
 COUNTY OF ETOWAH
 I, C.F. FIRESTONE, A REGISTERED LAND SURVEYOR OF THE
 ALABAMA, HEREBY CERTIFY THAT I MADE A SURVEY OF THE
 LANDS EMBRACED BY THE FOREGOING PLAT, THAT THE
 SAME IS TRUE AND CORRECT AS HEREIN REPRESENTED
 ACCORDING TO MY SURVEY THIS THE 8-30-74

C.F. Firestone
 REG. NO. 5342

ROBERTS & SON, INC.
 LITHOGRAPHING
 MOBILE, ALABAMA