


HERITAGE ESTATES

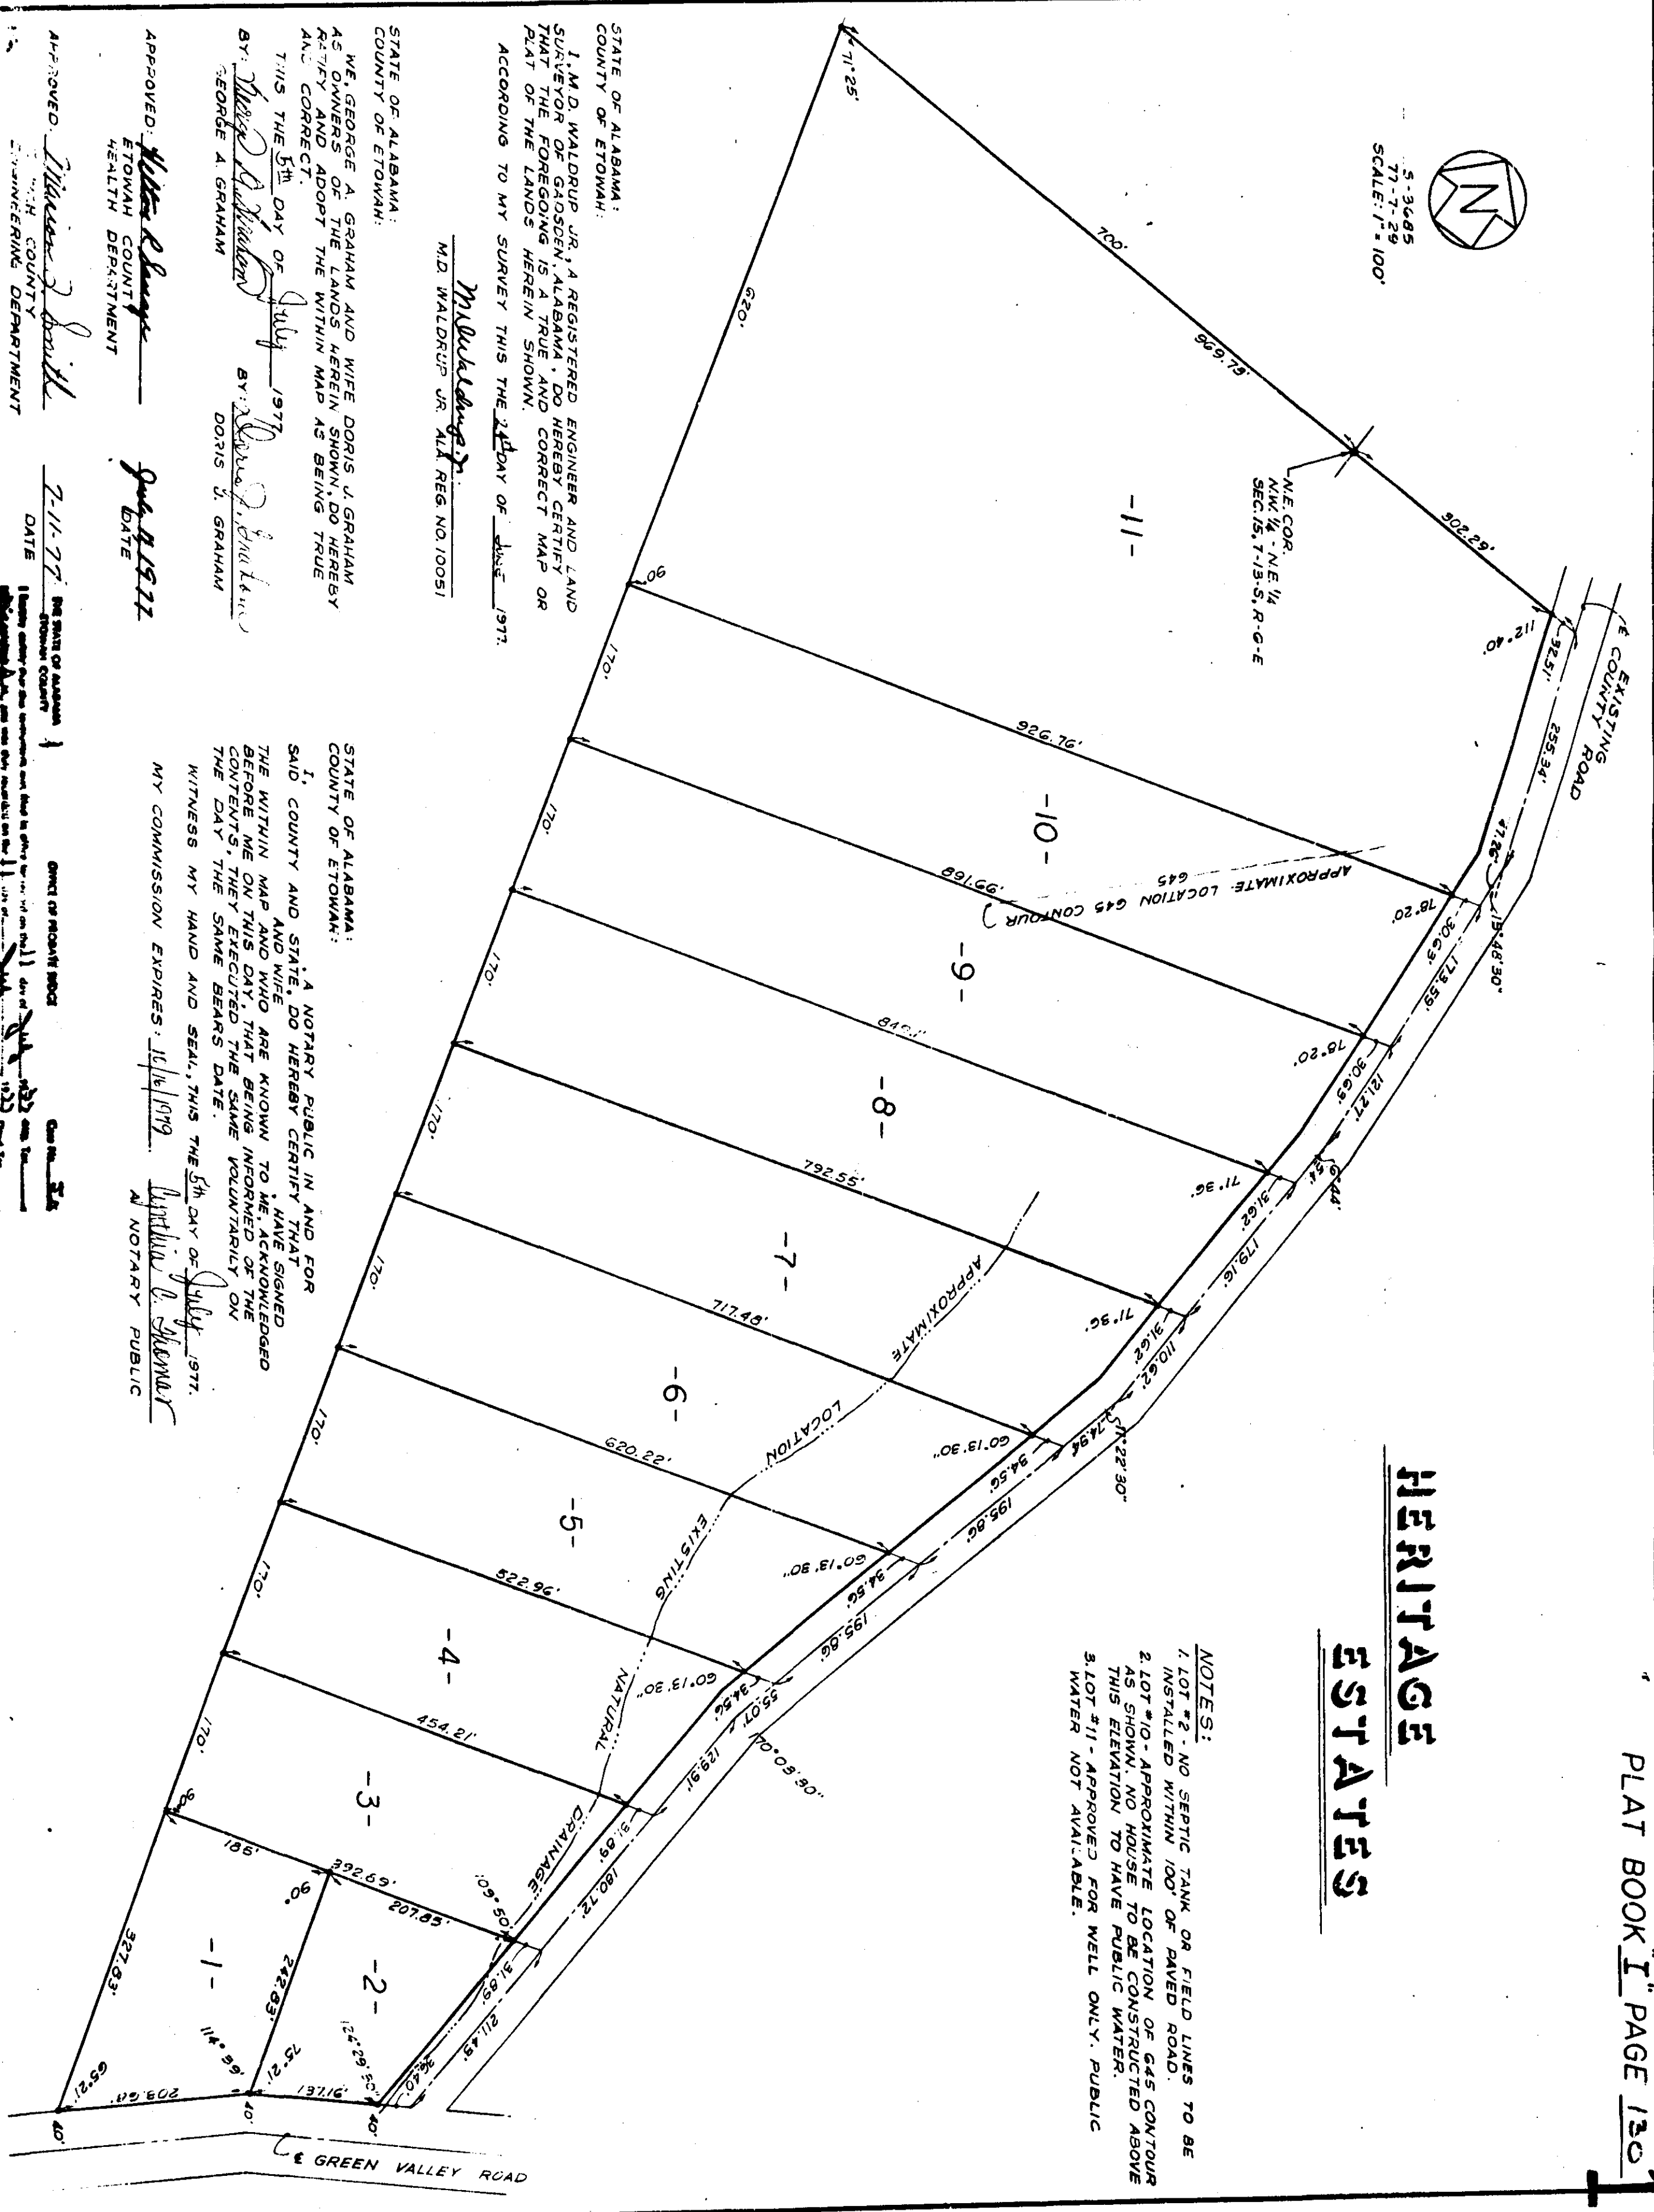

NOTES:
 1. LOT #2 - NO SEPTIC TANK OR FIELD LINES TO BE INSTALLED WITHIN 100' OF PAVED ROAD.
 2. LOT #10 - APPROXIMATE LOCATION OF 645 CONTOUR AS SHOWN. NO HOUSE TO BE CONSTRUCTED ABOVE THIS ELEVATION TO HAVE TO BE PUBLIC WATER.
 3. LOT #11 - APPROVED FOR WELL ONLY. PUBLIC WATER NOT AVAILABLE.

STATE OF ALABAMA:
 COUNTY OF ETOWAH:
 I, M. D. WALDRUP JR., A REGISTERED ENGINEER AND LAND SURVEYOR OF ALABAMA, DO HEREBY CERTIFY THAT THE FOREGOING IS A TRUE AND CORRECT MAP OR PLAN OF THE LANDS HEREIN SHOWN.
 ACCORDING TO MY SURVEY THIS THE 24TH DAY OF June 1977.

M. D. Waldrup Jr.
 M. D. WALDRUP JR. AL REG. NO. 10051

STATE OF ALABAMA:
 COUNTY OF ETOWAH:
 WE, GEORGE A. GRAHAM AND WIFE DORIS J. GRAHAM AS OWNERS OF THE LANDS HEREIN SHOWN, DO HEREBY APPROVE AND CORRECT THIS THE 5TH DAY OF July 1977.
 BY: *George A. Graham* BY: *Doris J. Graham*
 GEORGE A. GRAHAM DORIS J. GRAHAM

APPROVED: *Walter R. Sawyer*
 ETOWAH COUNTY HEALTH DEPARTMENT

APPROVED: *Walter R. Sawyer*
 ETOWAH COUNTY ENGINEERING DEPARTMENT
 DATE: July 11, 1977

STATE OF ALABAMA:
 COUNTY OF ETOWAH:
 I, A NOTARY PUBLIC IN AND FOR SAID COUNTY AND STATE, DO HEREBY CERTIFY THAT THE WITHIN MAP AND WITNESSES HAVE SIGNED BEFORE ME ON THIS DAY OF July 1977. THE CONTENTS, THEY EXECUTED THE SAME VOLUNTARILY ON THE DAY THE SAME BEARS DATE.
 WITNESS MY HAND AND SEAL, THIS THE 5TH DAY OF July 1977.
 MY COMMISSION EXPIRES: 12/16/1979
Walter R. Sawyer
 A NOTARY PUBLIC


