

GATEWOOD UNIT TWO

SOUTHSIDE, ALA.

NOTE: RESUBDIVISION OF LOT'S N^o 1 THROUGH 15 IS PROHIBITED WITHOUT PUBLIC SANITARY SEWER AND ICE ANY REPOSED DIVISION MEETING THE REGULATIONS OF THE COUNTY AND STATE HEALTH DEPARTMENT FOR SUPERVISION OF PROPERTY.

STATE OF ALABAMA:
COUNTY OF ETOWAH:
I, DENNETT TUCKER, A REGISTERED ENGINEER & LAND SURVEYOR OF GADSDEN, ALA. HEREBY CERTIFY THAT THE FOREGOING IS A TRUE & CORRECT MAP OR PLAN OF THE LANDS HEREIN SHOWN.
According to my Survey this the 26th DAY OF Oct 1979.
Dennett Tucker
DENNETT TUCKER, ALA. REG. N^o 5550

STATE OF ALABAMA:
COUNTY OF ETOWAH:
THE UNDERSIGNED, THOMAS REALTY CO. INCORP., A CORPORATION, DOES HEREBY RATIFY, CONFIRM AND ADOPT THE FOREGOING PLAN AS BEING TRUE AND CORRECT.
THIS THE 26th DAY OF OCT. 1979.
Frank Thomas - Pres.
THOMAS REALTY CO. INCORP.


STATE OF ALABAMA:
COUNTY OF ETOWAH:
I, MILWAUDEY JR., A NOTARY PUBLIC IN AND FOR SAID COUNTY AND STATE, DO HEREBY CERTIFY THAT FRANK THOMAS, WHOSE NAME AS PRESIDENT OF THOMAS REALTY CO. INCORP. HAS SIGNED TO THE FOREGOING CONVEYANCE, AND WHO IS KNOWN TO ME AS ACKNOWLEDGED BEFORE ME ON THIS DAY, THAT BEING INFORMED OF THE CONTENTS OF THE CONVEYANCE, HE AS SUCH OFFICER AND WITH FULL AUTHORITY, EXECUTED THE SAME VOLUNTARILY FOR AND AS THE ACT OF SAID CORPORATION ON THE DAY THE SAID BOARS DATE.
(WITNESS MY HAND AND SEAL THIS THE 26th DAY OF OCT. 1979.
MY COMMISSION EXPIRES 2-16-83
Milwaudey Jr.
A NOTARY PUBLIC.

APPROVED: James J. Calhoun 10-29-79
ETOWAH CO. HEALTH DEPT. DATE

APPROVED: William 10-26-79
CIVIL ENGINEER SOUTHSIDE PLANNING COMMISSION DATE

THE STATE OF ALABAMA
COUNTY OF ETOWAH
I hereby certify that the foregoing is a true and correct copy of the original as recorded in my office on this day.
William
CIVIL ENGINEER SOUTHSIDE PLANNING COMMISSION

ROBERTS & SON, INC.
SURVEYING AND ENGINEERING
LITTLETON, COLORADO

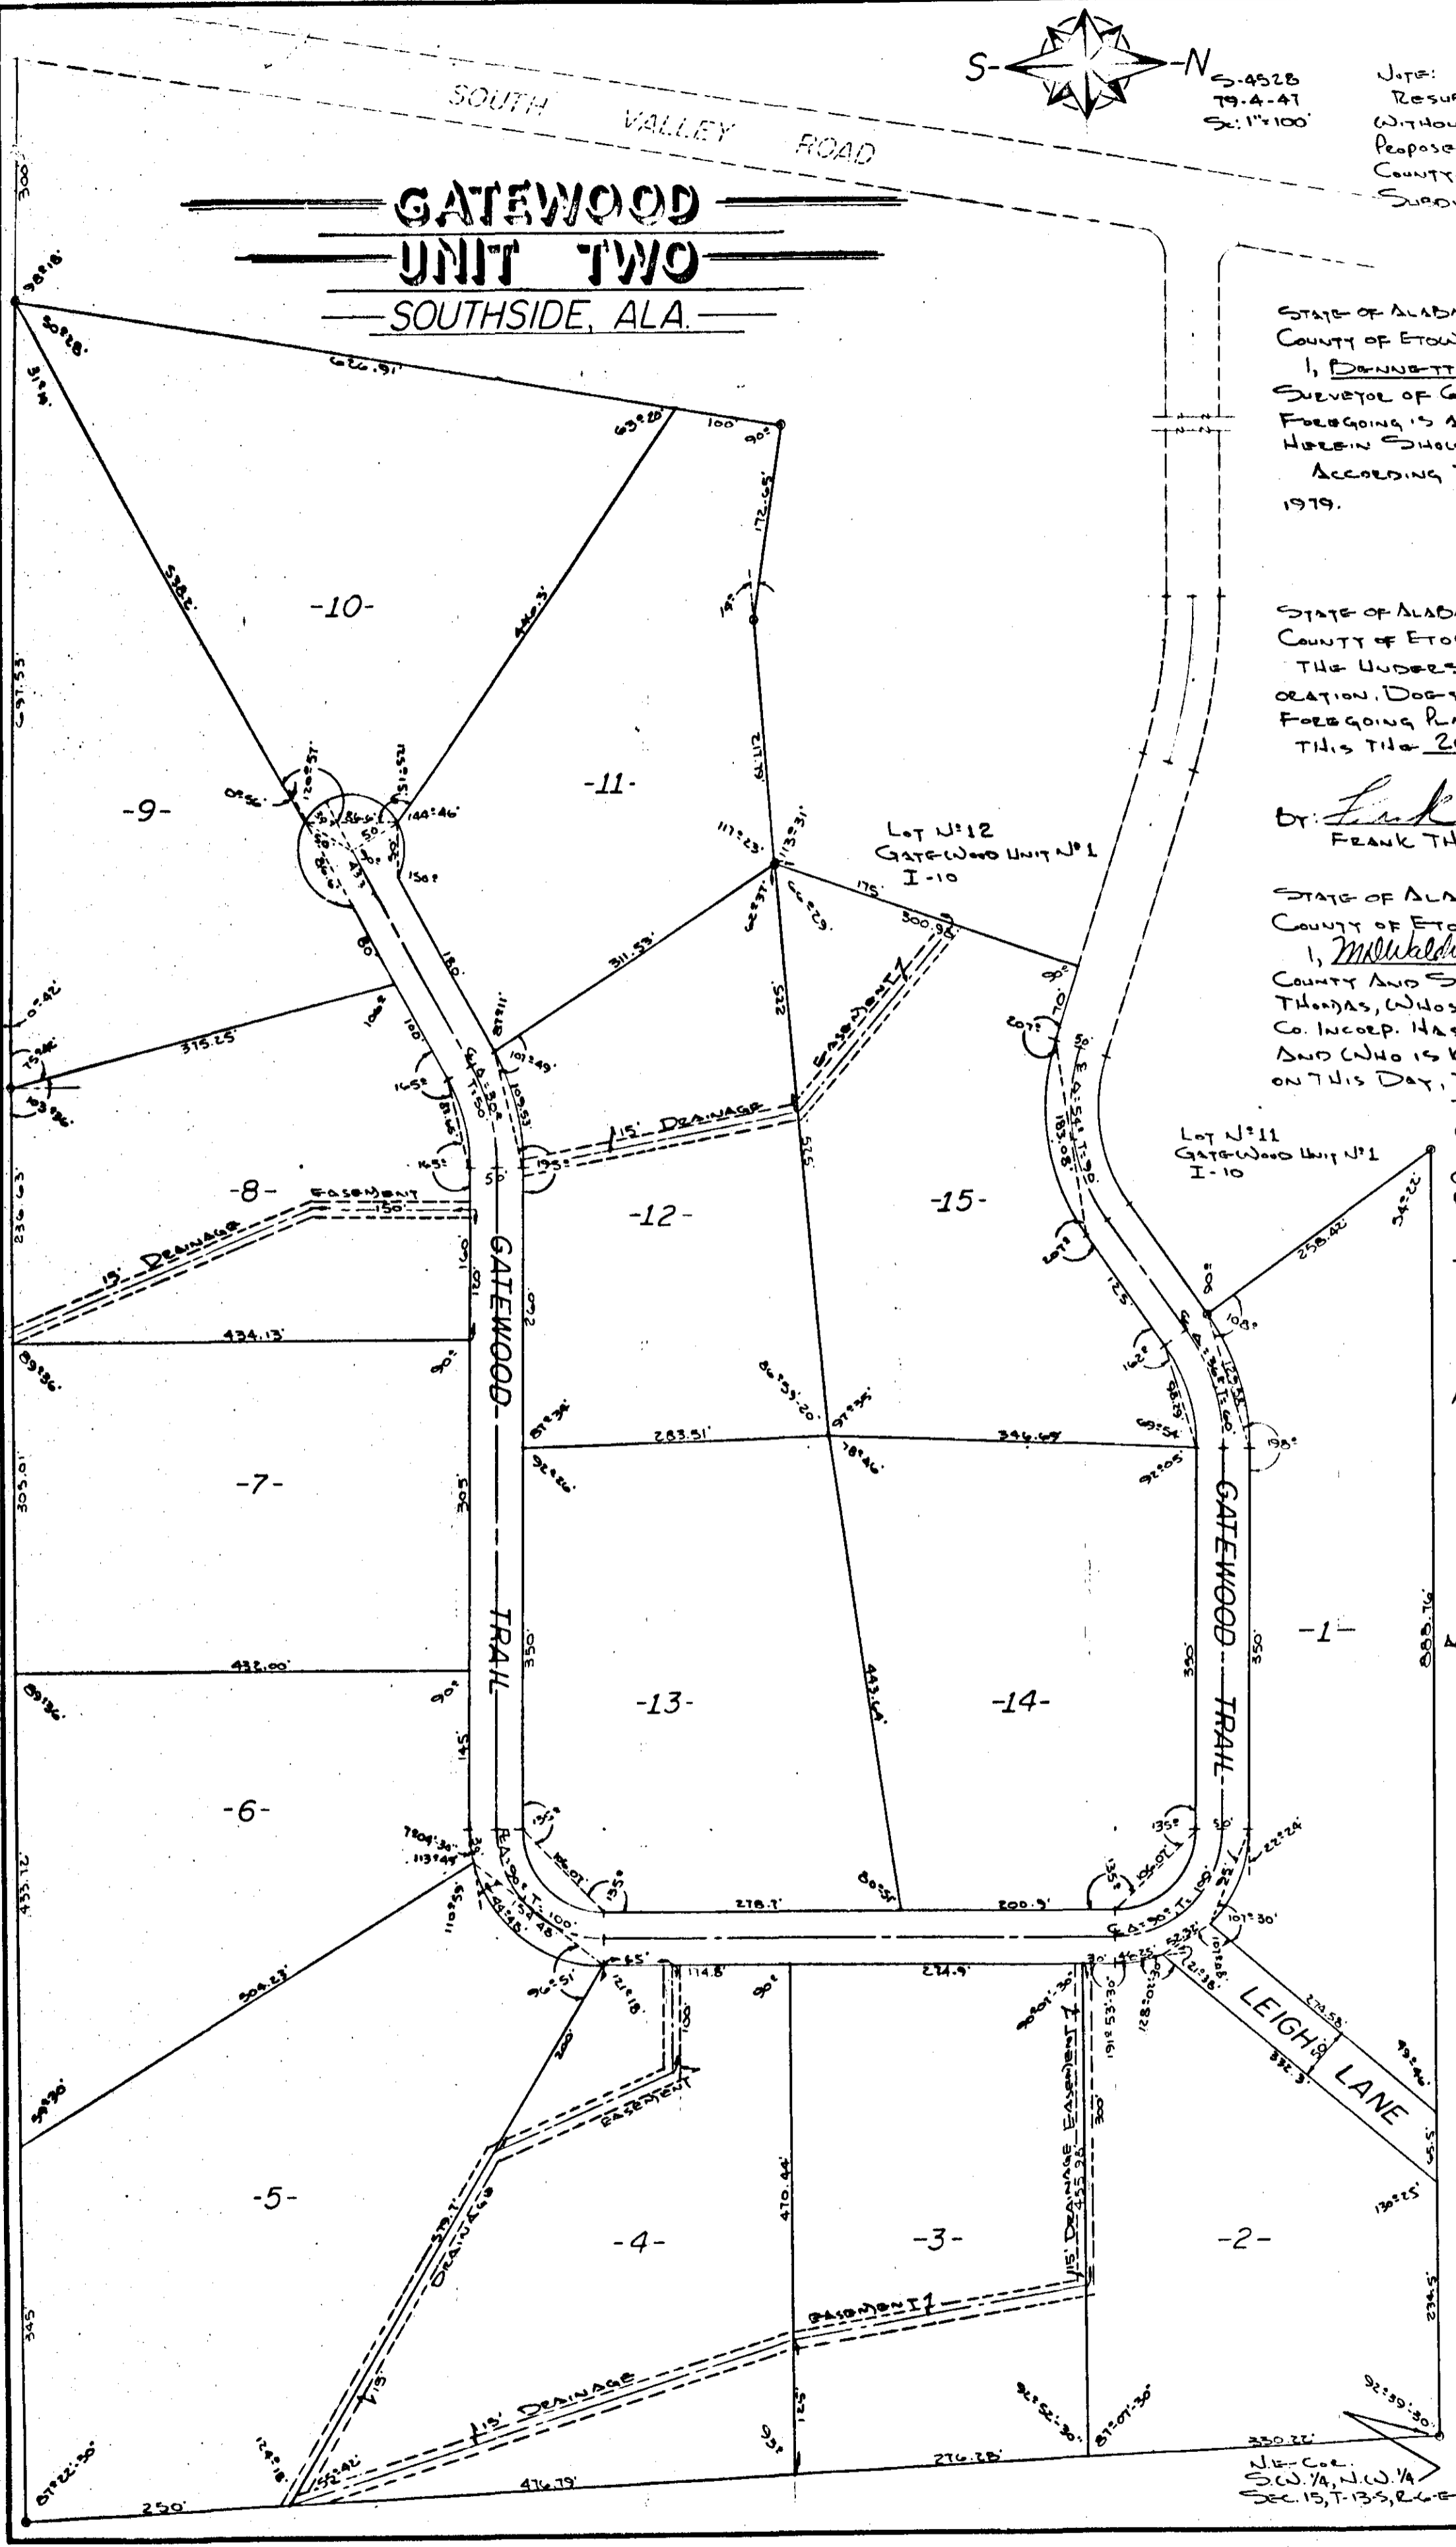

RESTRICTIONS - HISC. 105 PAGE 117

S-4528