



3RD ADD. TO WESTERN HILLS

SOUTHSIDE, ALA.

Plot Book J Page 26

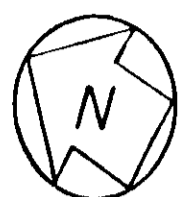

S. 3876
79-10-15
2-11-1980

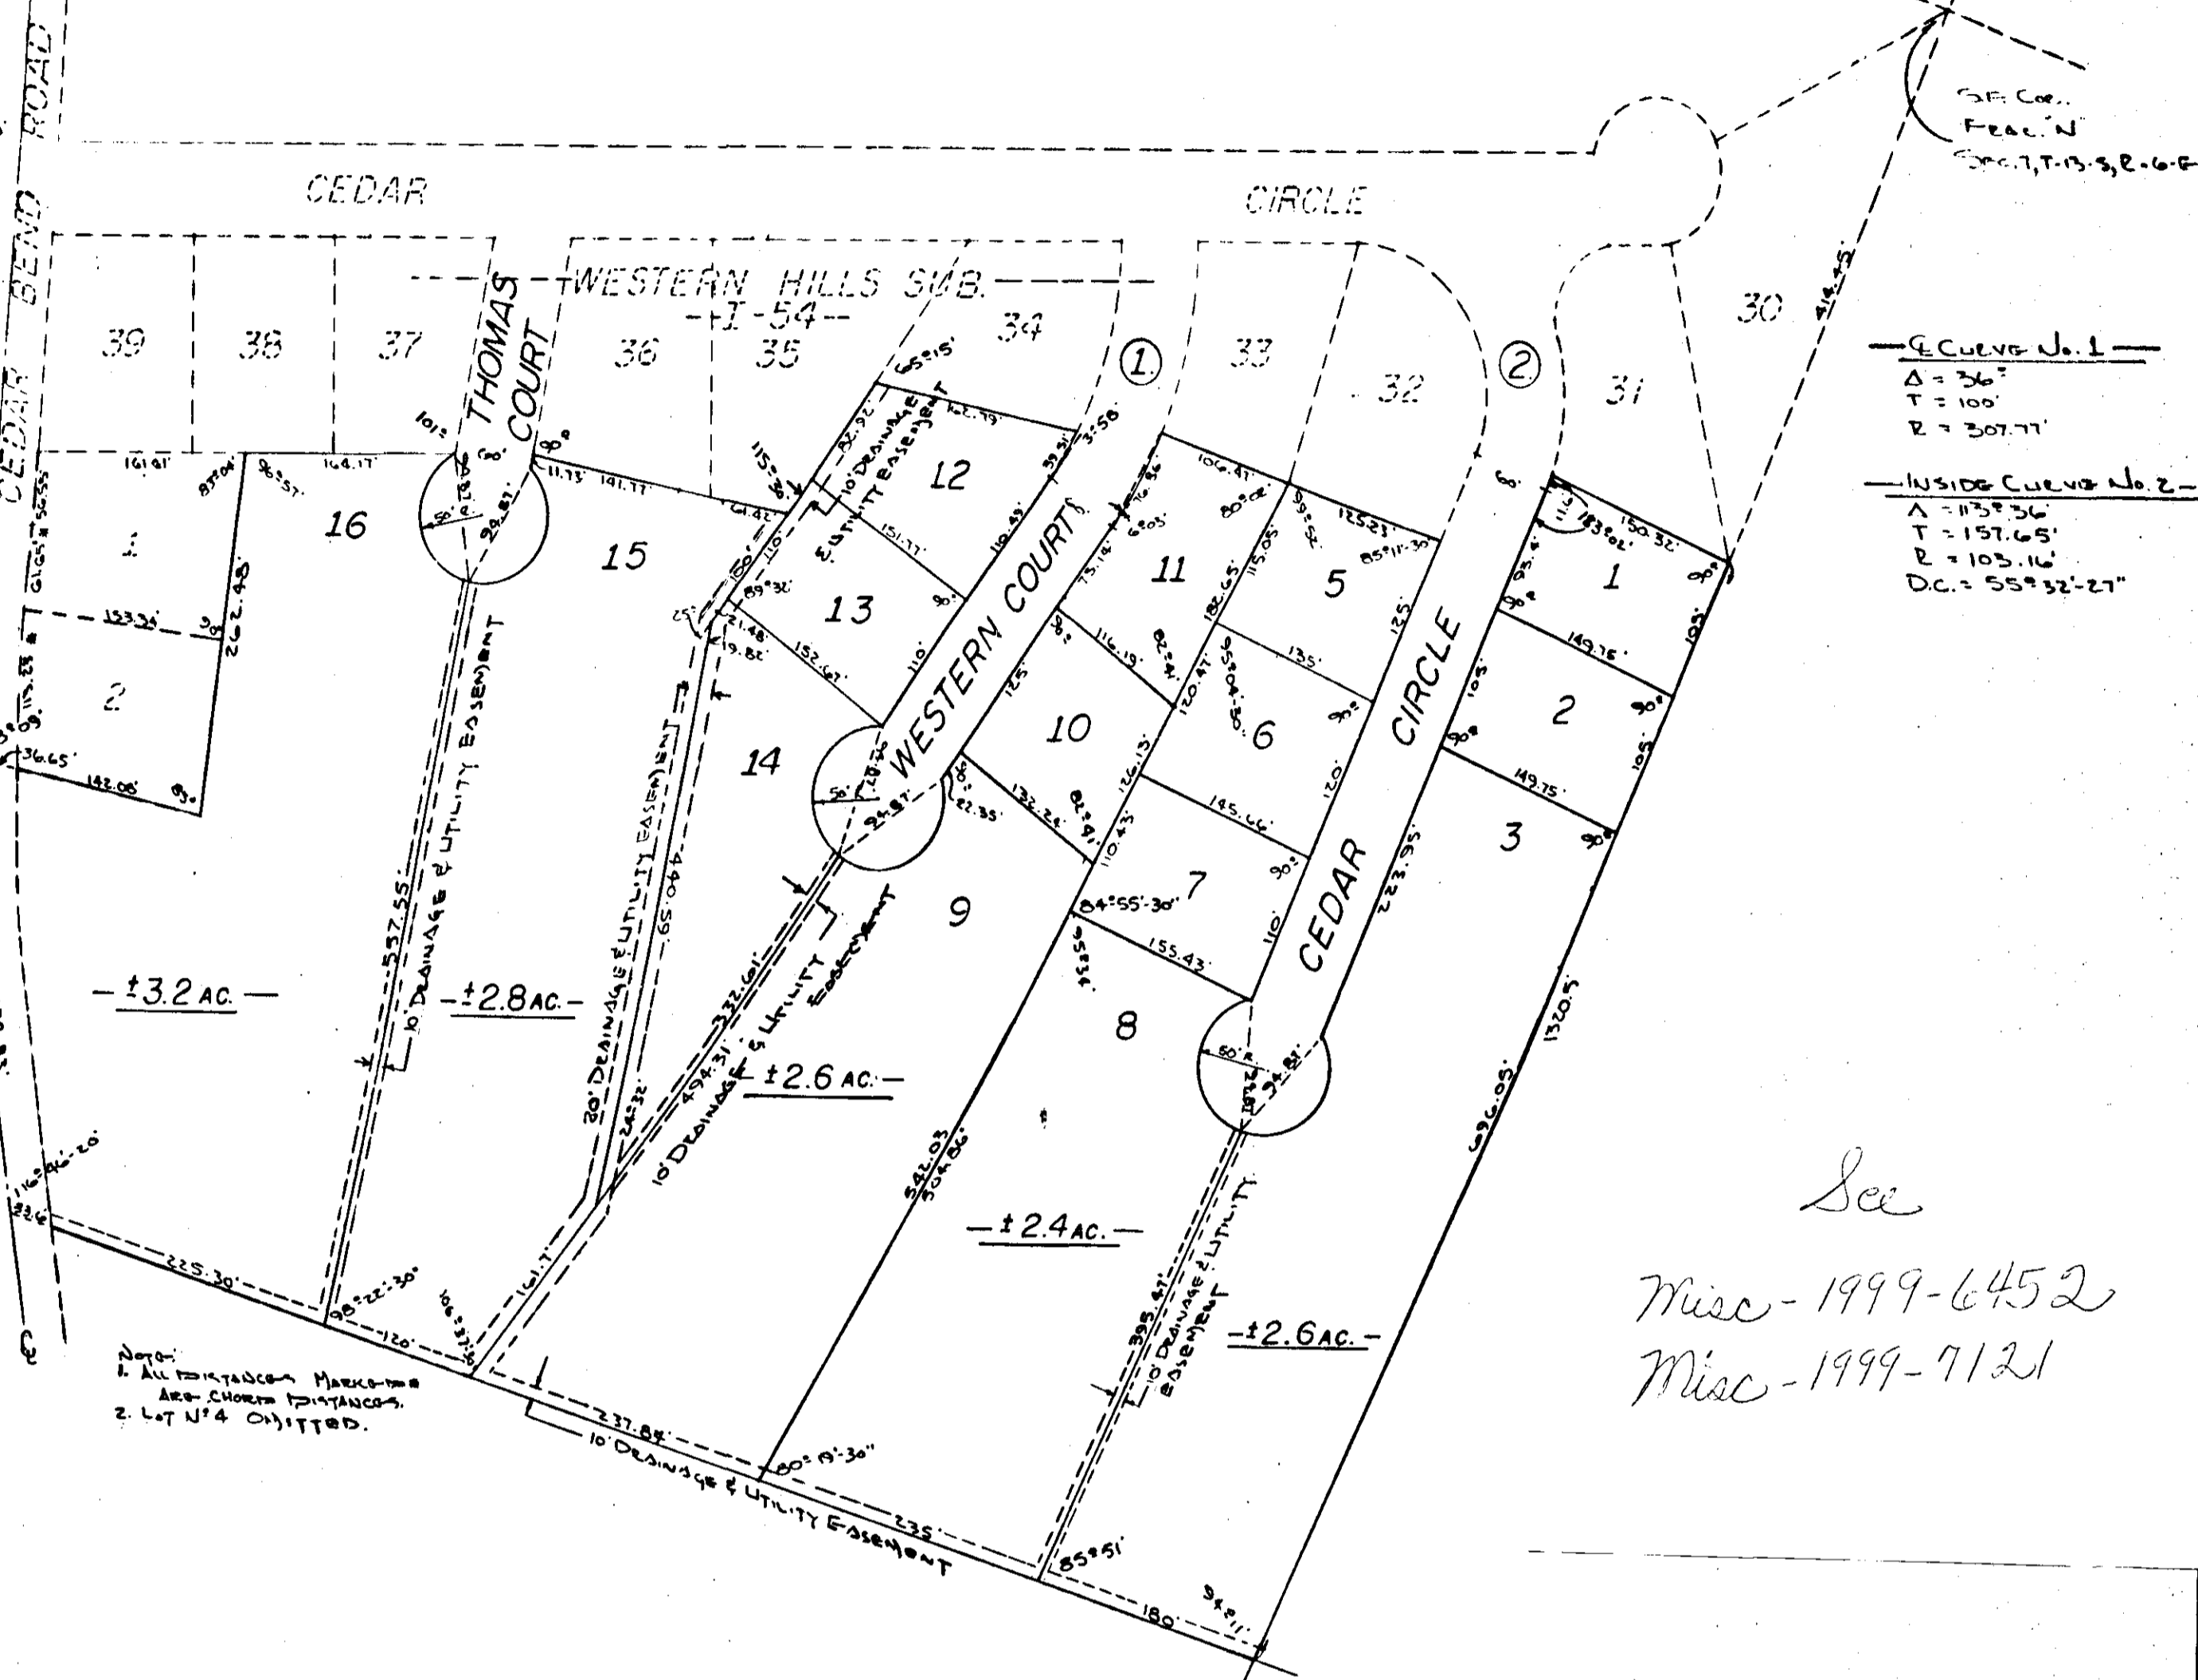

Curve No. 1
Δ = 36°
T = 100'
R = 307.77'

Inside Curve No. 2
Δ = 157°36'
T = 157.65'
R = 105.16'
D.C. = 55°32'27"

See
Misc - 1999-6452
Misc - 1999-7121

ROBERTS & SON, INC.
MINUTE
MICROFILMING AND VIDEO REPRODUCTION
SERVICES
S. O. BOX 1281
TAMMOCHESSA, ALA. 36082

STATE OF ALABAMA
COUNTY OF ETOWAH:
I, M. D. WALDRUP, JR., A REGISTERED ENGINEER AND LAND SURVEYOR OF GADSDEN, ALA. HEREBY CERTIFY THAT THE FOREGOING IS A TRUE AND CORRECT MAP OR PLAN OF THE LANDS HEREIN SHOWN.
According to my survey this the 16th day of June 1980
M. D. Waldrup, Jr.
M.D. WALDRUP, JR., R.L. REG. NO. 10071

STATE OF ALABAMA
COUNTY OF ETOWAH:
THE UNDERSIGNED, WESTERN HILLS CORP., A CORPORATION DOES HEREBY RATIFY, CONFIRM AND ADOPT THE FOREGOING PLAT AS BEING TRUE AND CORRECT.
THIS THE 16th DAY OF JUNE 1980
FOR: Western Hills Corp
Goodman L. Myrick - Pres.
ATTORNEY FOR: Frank Thomas - Sec.
FRANK THOMAS - SEC.

Resolving Commission: M. D. Waldrup
CHAIRMAN, M.D. BRUNYDELOW

STATE OF ALABAMA
COUNTY OF ETOWAH:
I, James J. Colburn, A NOTARY PUBLIC IN AND FOR SAID COUNTY AND STATE, DO HEREBY CERTIFY THAT GOODMAN L. MYRICK, WHOSE NAME AS PRESIDENT OF WESTERN HILLS CORP. HAS SIGNED TO THE FOREGOING CONVEYANCE, AND WHO IS KNOWN TO ME, ACKNOWLEDGED BEFORE ME ON THIS DAY, THAT BEING INFORMED OF THE CONTENTS OF THE CONVEYANCE HE AS SUCH OFFICER AND WITH FULL AUTHORITY, EXECUTED THE SAME VOLUNTARILY FOR AND AS THE ACT OF SAID CORPORATION ON THE DAY THE SAME BEARS DATE.
WITNESS MY HAND AND SEAL THIS THE 16th DAY OF JUNE 1980
MY COMMISSION EXPIRES 2/16/83
APPROVED: James J. Colburn A NOTARY PUBLIC
ETOWAH CO. HEALTH DEPT. 8/13/79

THE STATE OF ALABAMA
ETOWAH COUNTY
OFFICE OF PROBATE JUDGE
Case No. 50
I hereby certify that this instrument was filed in office for record on this 17 day of June 1980.
FILED
J. J. [Signature]
CLERK OF PROBATE, ETOWAH COUNTY, ALA.
1980 JUN 17 11:00 AM