

# Quail Hollow

## Unit One


NO. 1350 OF 1988  
FILED FOR RECORD IN THE OFFICE OF THE CLERK OF THE COUNTY OF FOWLER, ALABAMA, THIS 18th DAY OF APRIL, 1988.  
JUDGE OF PROBATE, FOWLER COUNTY, ALA. FILE # 6-235

Scale - 1" = 100'  
DATE - 28 April 81  
SURVEY # T29T8011  
DRAWN BY - BR

where Lot # 9 property  
not approved by Health Dept.

State of Alabama:  
County of Etowah:  
I, the undersigned, do hereby approve  
the subdivision represented by the  
foregoing plat, with the exceptions  
as noted, if any.

For - Etowah County Health Dept.  
James T. Collier 12-17-81  
State  
Health Planning Commission  
William H. Martin 1-1-84  
State  
For - Southside Water Board  
Gregory J. Little 1-18-84  
State  
Quailpoint  
3-7-8

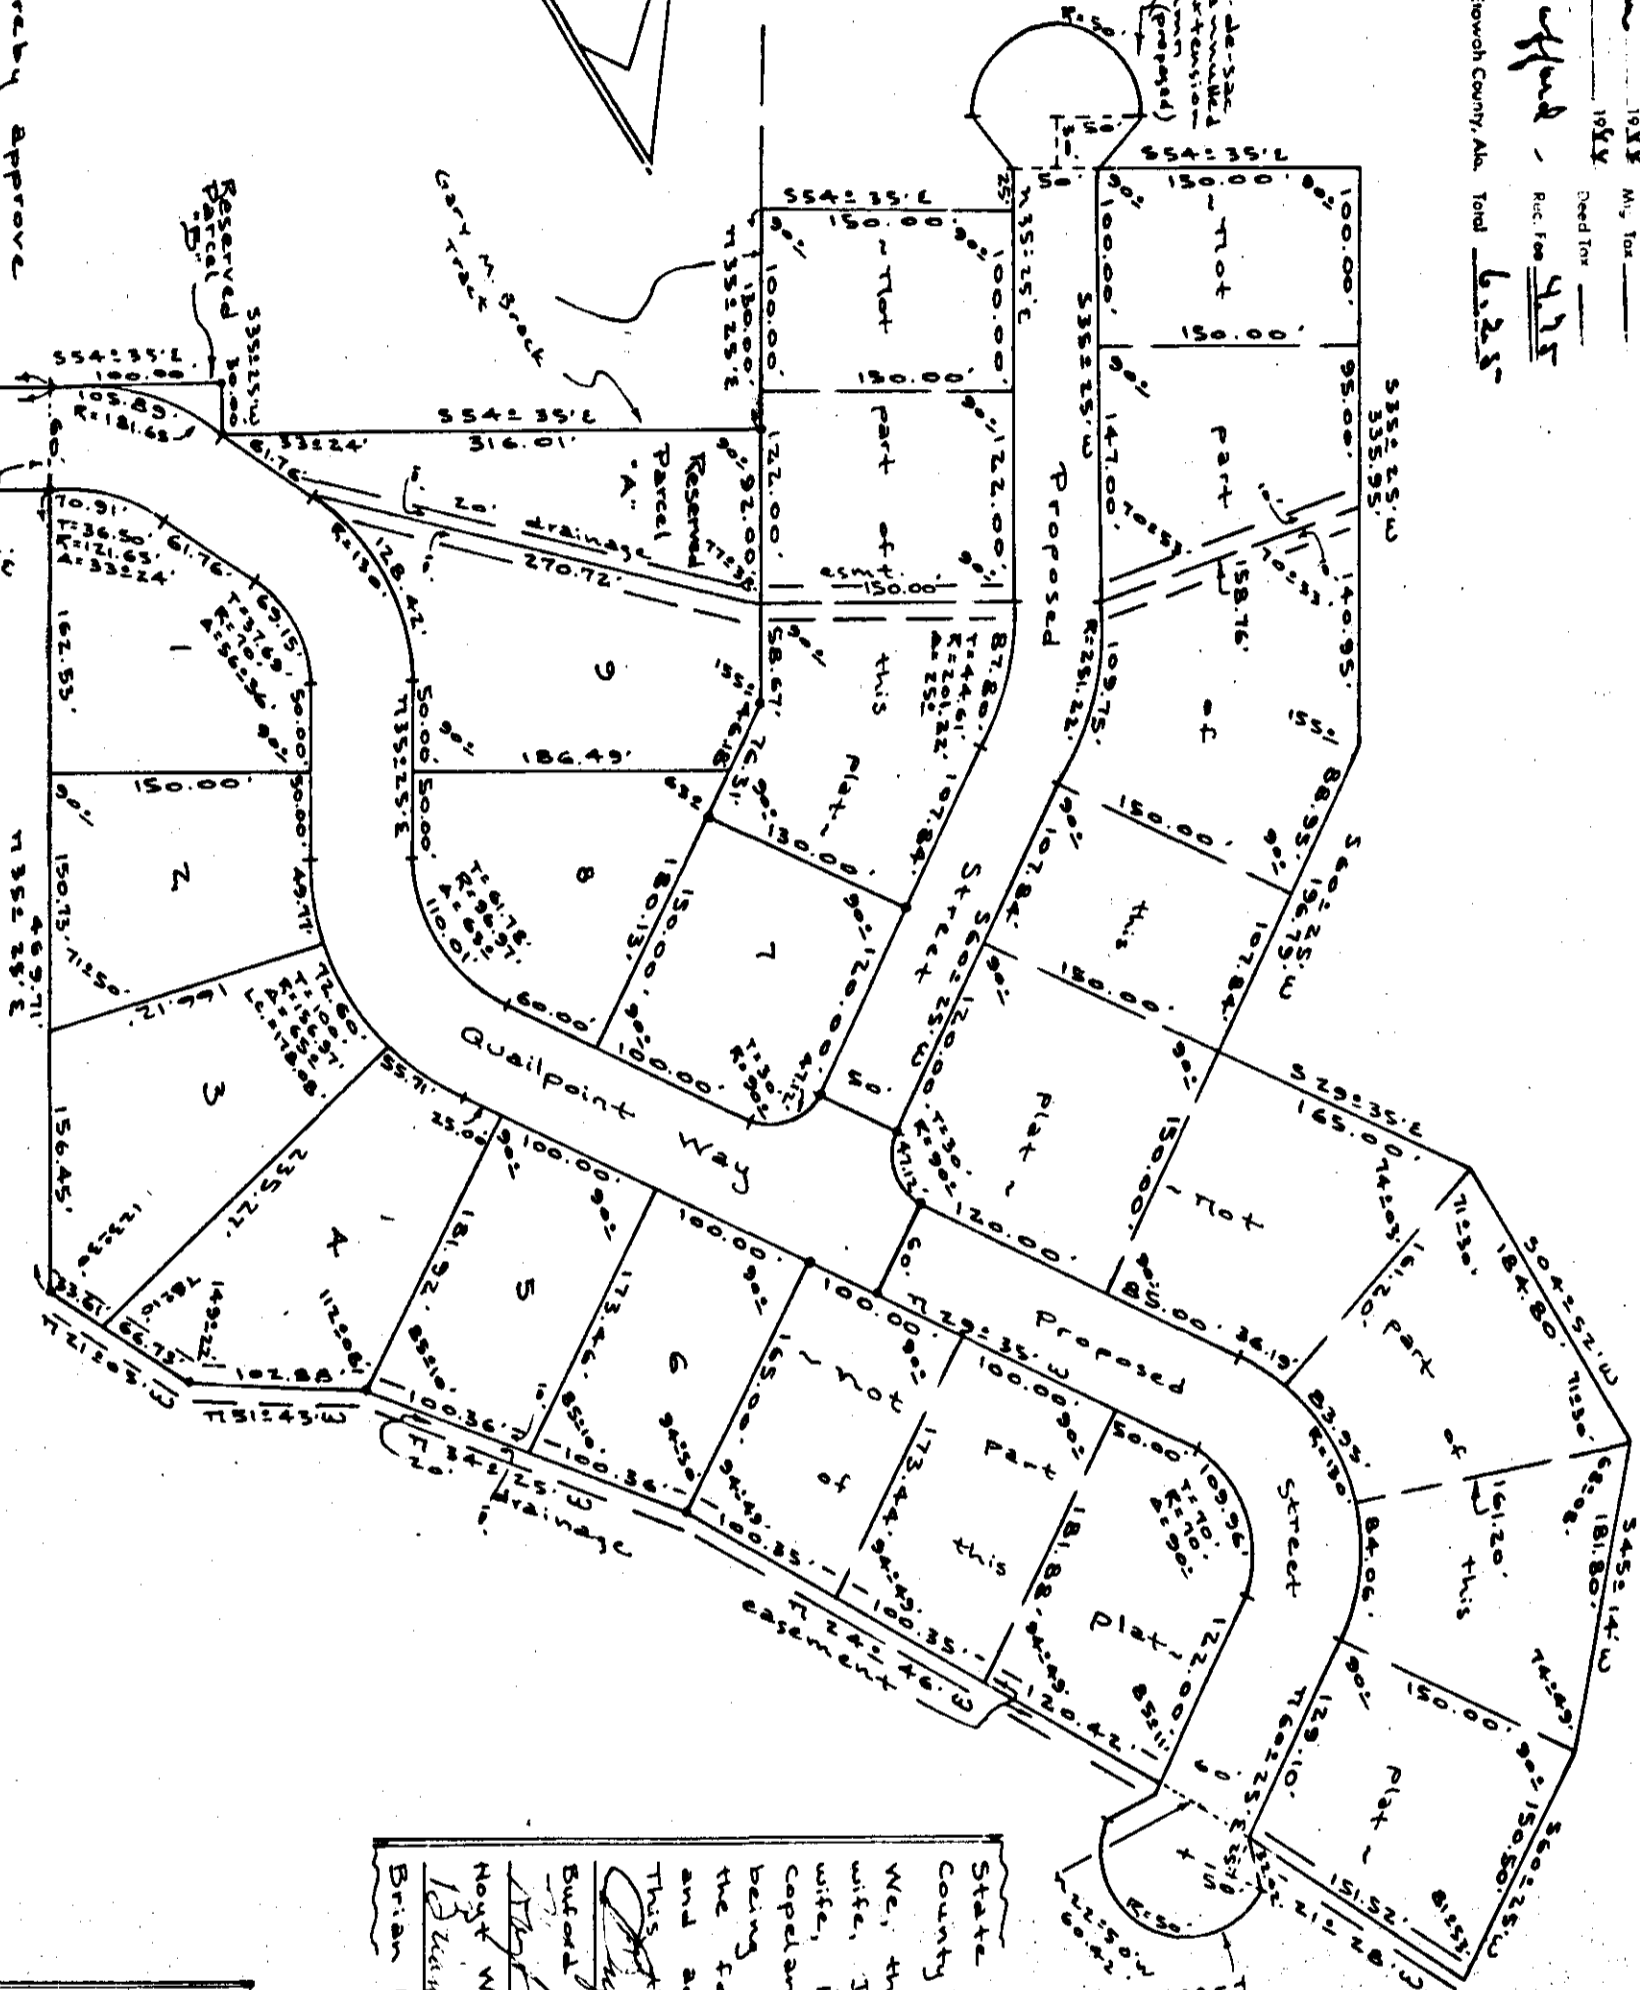

State of Alabama:  
County of Etowah:  
I, Robert H. Wagner, a registered professional  
Land Surveyor of the State of Alabama, hereby  
certify that the foregoing plat is a true and  
correct representation of survey and subdivision  
of portions of the 30th in Section 19, Township  
13 South, Range 6 East of the Westville  
Meridian, Southside, Etowah County, Alabama,  
as recorded on this the 18th day of April,  
1981.



Ala. Reg. # 4934  
Professional Land Surveyor

State of Alabama:  
County of Etowah:  
We, the undersigned, Buford L. Capeland, and  
wife, Doris S. Capeland, Hoyt Wayne Capeland and  
wife, Helen A. Capeland, and Brian Keith  
Capeland and wife, Susan S. Capeland, within  
being owners of the lands embraced within  
the foregoing plat, do hereby ratify, confirm,  
and adopt the same as being true and correct.  
This the 18th day of April, 1983

State of Alabama:  
County of Etowah:  
I, Reithl Bridges, a notary  
public in and for said county and  
state, hereby certify that Buford  
L. Capeland and wife, Doris S. Capeland,  
Hoyt Wayne Capeland and wife,  
Helen A. Capeland and Brian Keith  
Capeland and wife, Susan S. Capeland,  
single names and signed to the foregoing  
survey, and who are known to me,  
attested before me on this day, that  
being informed of the contents of the  
same, they executed the same  
voluntarily on the day the same were  
given under my hand and seal this  
the 18th day of April, 1983

Reithl Bridges Notary Public  
Atrouthead Associates  
Surveyors and Land Planning  
Consultants  
400 Dunbar Street  
Greenville, Alabama 35901