


LAKE VISTA ESTATES UNIT THREE

Notes: refer to Report Part 2 Feb. 6, 1984
 The following lots only are presently approved by Alabama Department of Public Health for individual Septic tanks and fields:
 Lots # 5, 11, 15, 18, 20, 21, 22, 23, 24, 25, 26, 27, 28, 33, 34, 35, 42, 43, 44, 45, 46, 47, 48, 49, 50, 51, 52, and 54
 Each said lot requires an installation permit from Escambia County Health Department, before any construction begins.
 Also: Dept. of Public Health letter of June 11, 1984 approves lots # 7, 13 and 14 for individual septic tank systems.

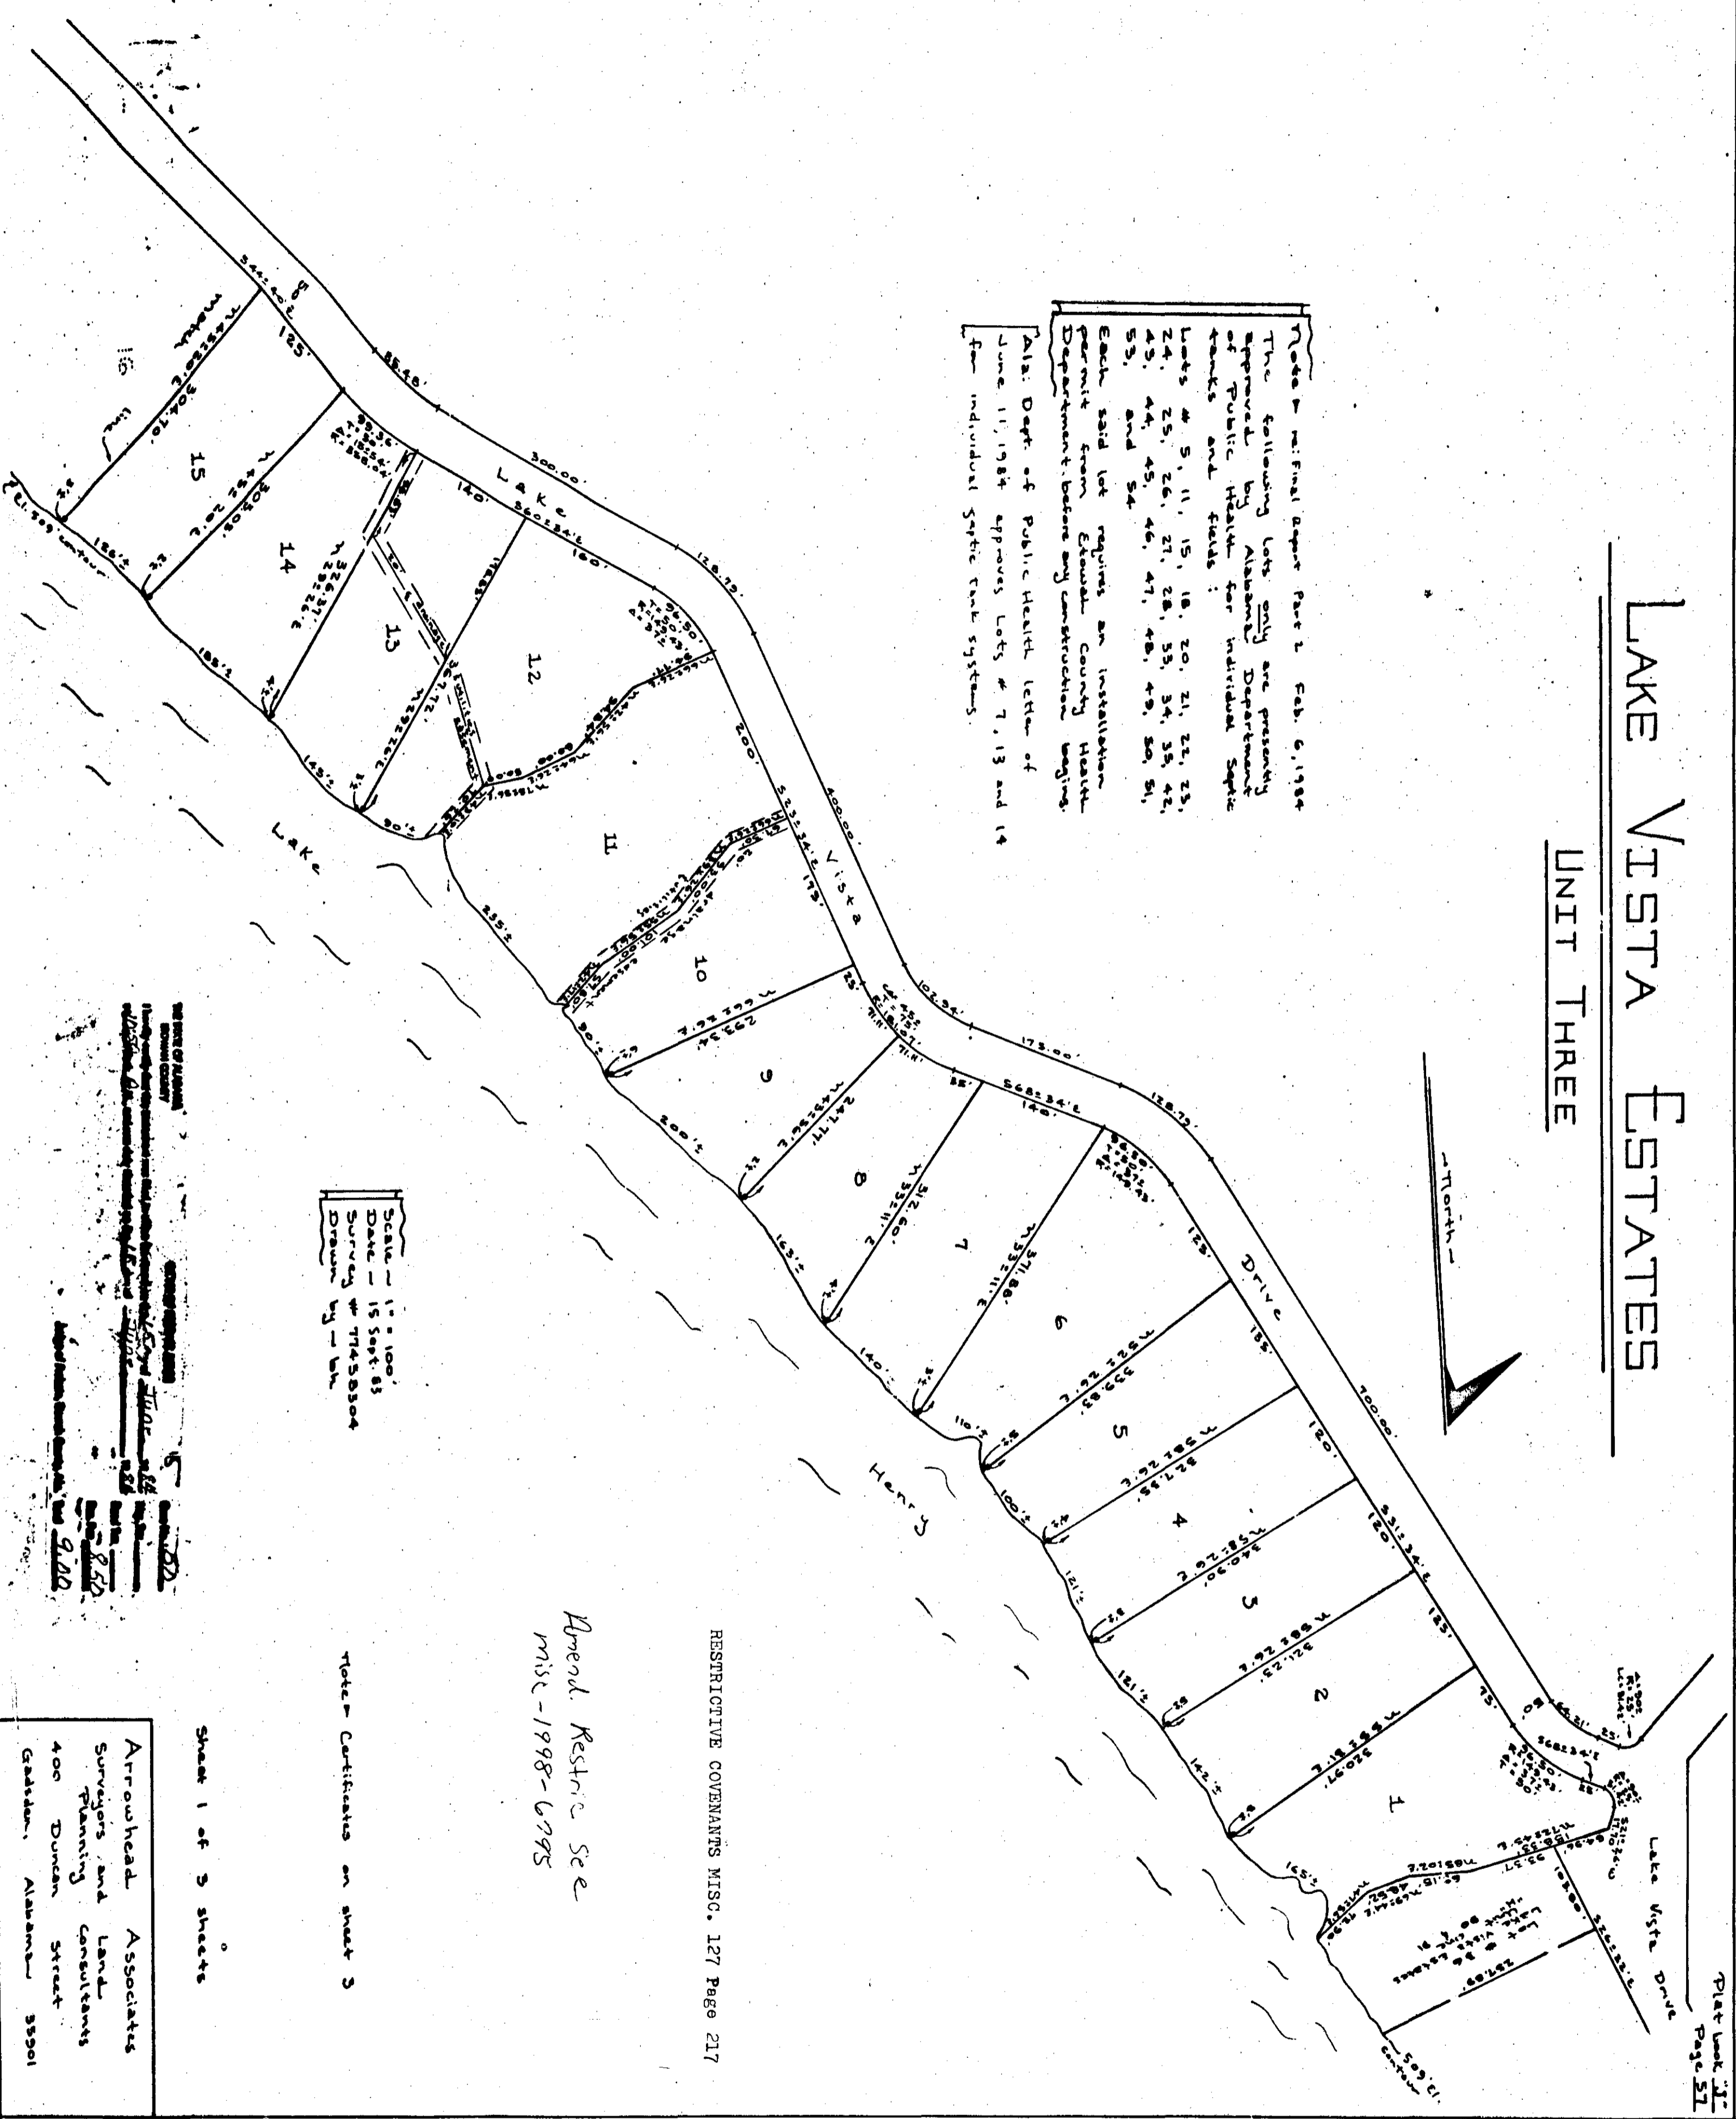

Date - 12-1-80
 Drawn by - [Signature]

Sheet 1 of 3 sheets

Arrowhead Associates
 Surveyors and Land
 Planning Consultants
 400 Durkin Street
 Gadsden, Alabama 35901

Refer Restric see
 Misc-1998-6275

RESTRICTIVE COVENANTS MISC. 127 Page 217

