
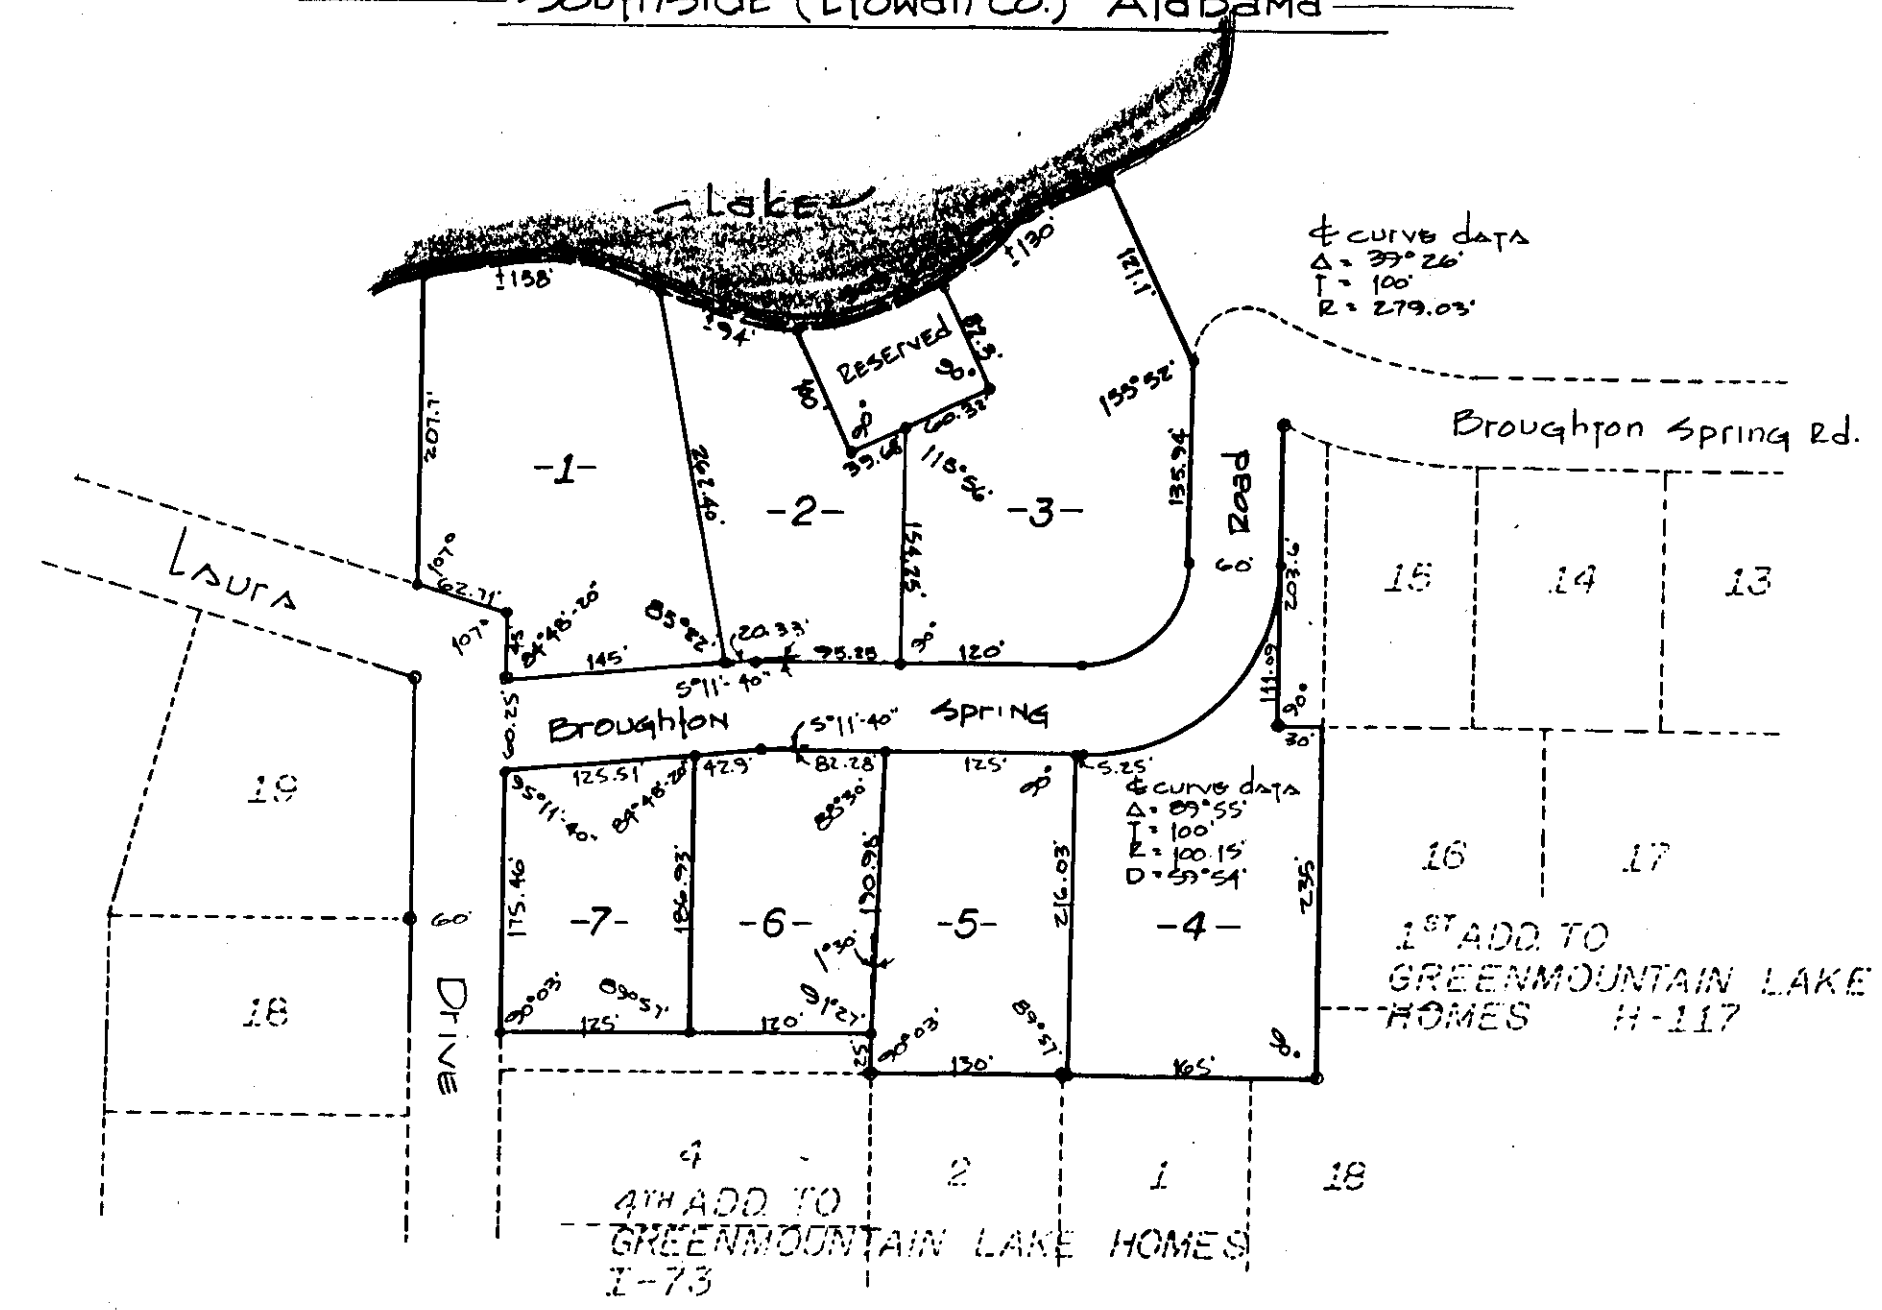


5TH ADDITION TO GREENMOUNTAIN LAKE HOMES

Southside (Etowah Co.) Alabama

Plat Book J Page 78

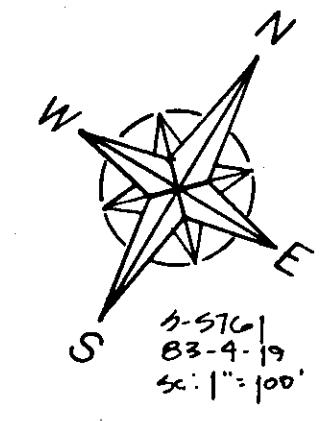

State of Alabama:
County of Etowah:
I, M.D. Waldrup Jr., a Registered Engineer and Land Surveyor of Gadsden, Alabama, hereby certify that the foregoing is a true and correct map or plat of the lands herein shown.
According to my survey this the 27th day of Feb. 1987.
M.D. Waldrup Jr.
M.D. Waldrup Jr. C.E. Reg. No 10051
Jones, Blair, Waldrup & Tucker Inc.


State of Alabama:
County of Etowah:
We GREEN MOUNTAIN LAKE HOMES INC., a corporation, Thomas L. Nabors and wife Panthea P. Nabors, do hereby ratify, confirm and adopt the foregoing plat as being true and correct.
By: Ross Griffith Jr. President
By: Joe F. Nabors Secretary
By: Thomas L. Nabors
By: Panthea P. Nabors

State of Alabama:
County of Etowah:
I, Bennett Tucker, a notary public in and for said county and state, hereby certify that Ross Griffith Jr. whose name as President and Joe F. Nabors, Secretary of GREEN MOUNTAIN LAKE HOMES INC., a corporation, and Thomas L. Nabors and wife Panthea P. Nabors, has signed to the foregoing conveyance and who are known to me, acknowledged before me on this day, that being informed of the contents of the conveyance, he as such officer, and with full authority, executed the same voluntarily for and as the act of said corporation on this day the seal bears date:
Witness my hand and seal this the 27th day of Feb. 1987.

My Commission Expires, 2-16-87
Bennett Tucker
A Notary Public
* Approved: James M. Kelley 4-28-87
Etowah Co. Health Department Date
Approved: W.W. Brown 4/16/87
[Mayor] Town of Southside Date
Approved: Russell Ann Brown 4-21-87
[Chairman] Southside Planning Commission Date
Approved: Bobby J. Bell 4-23-87
[Chairman] Southside Water Works & Sewer Board. Date

* Prior to initiating any construction owner shall be required to contact Etowah County Health Department.

IN WITNESS WHEREOF, I have hereunto set my hand and seal of office for record on the 27th day of April 1987 at 12:30 P.M., and was duly recorded on the 28th day of April 1987.
Office of Probate Judge
Case No. 1200
Bond No. 300
Date Paid 10.00
Judge of Probate, South Etowah, Ala. Bond 1400

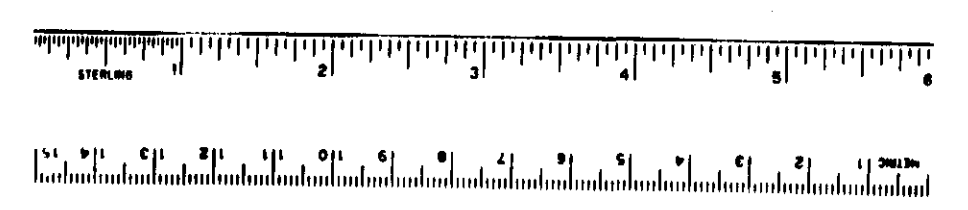

5-5761

78