


103A

CEDAR BEND SOUTH
SOUTHSIDE, ALABAMA

PLAT BOOK J PAGE 103A

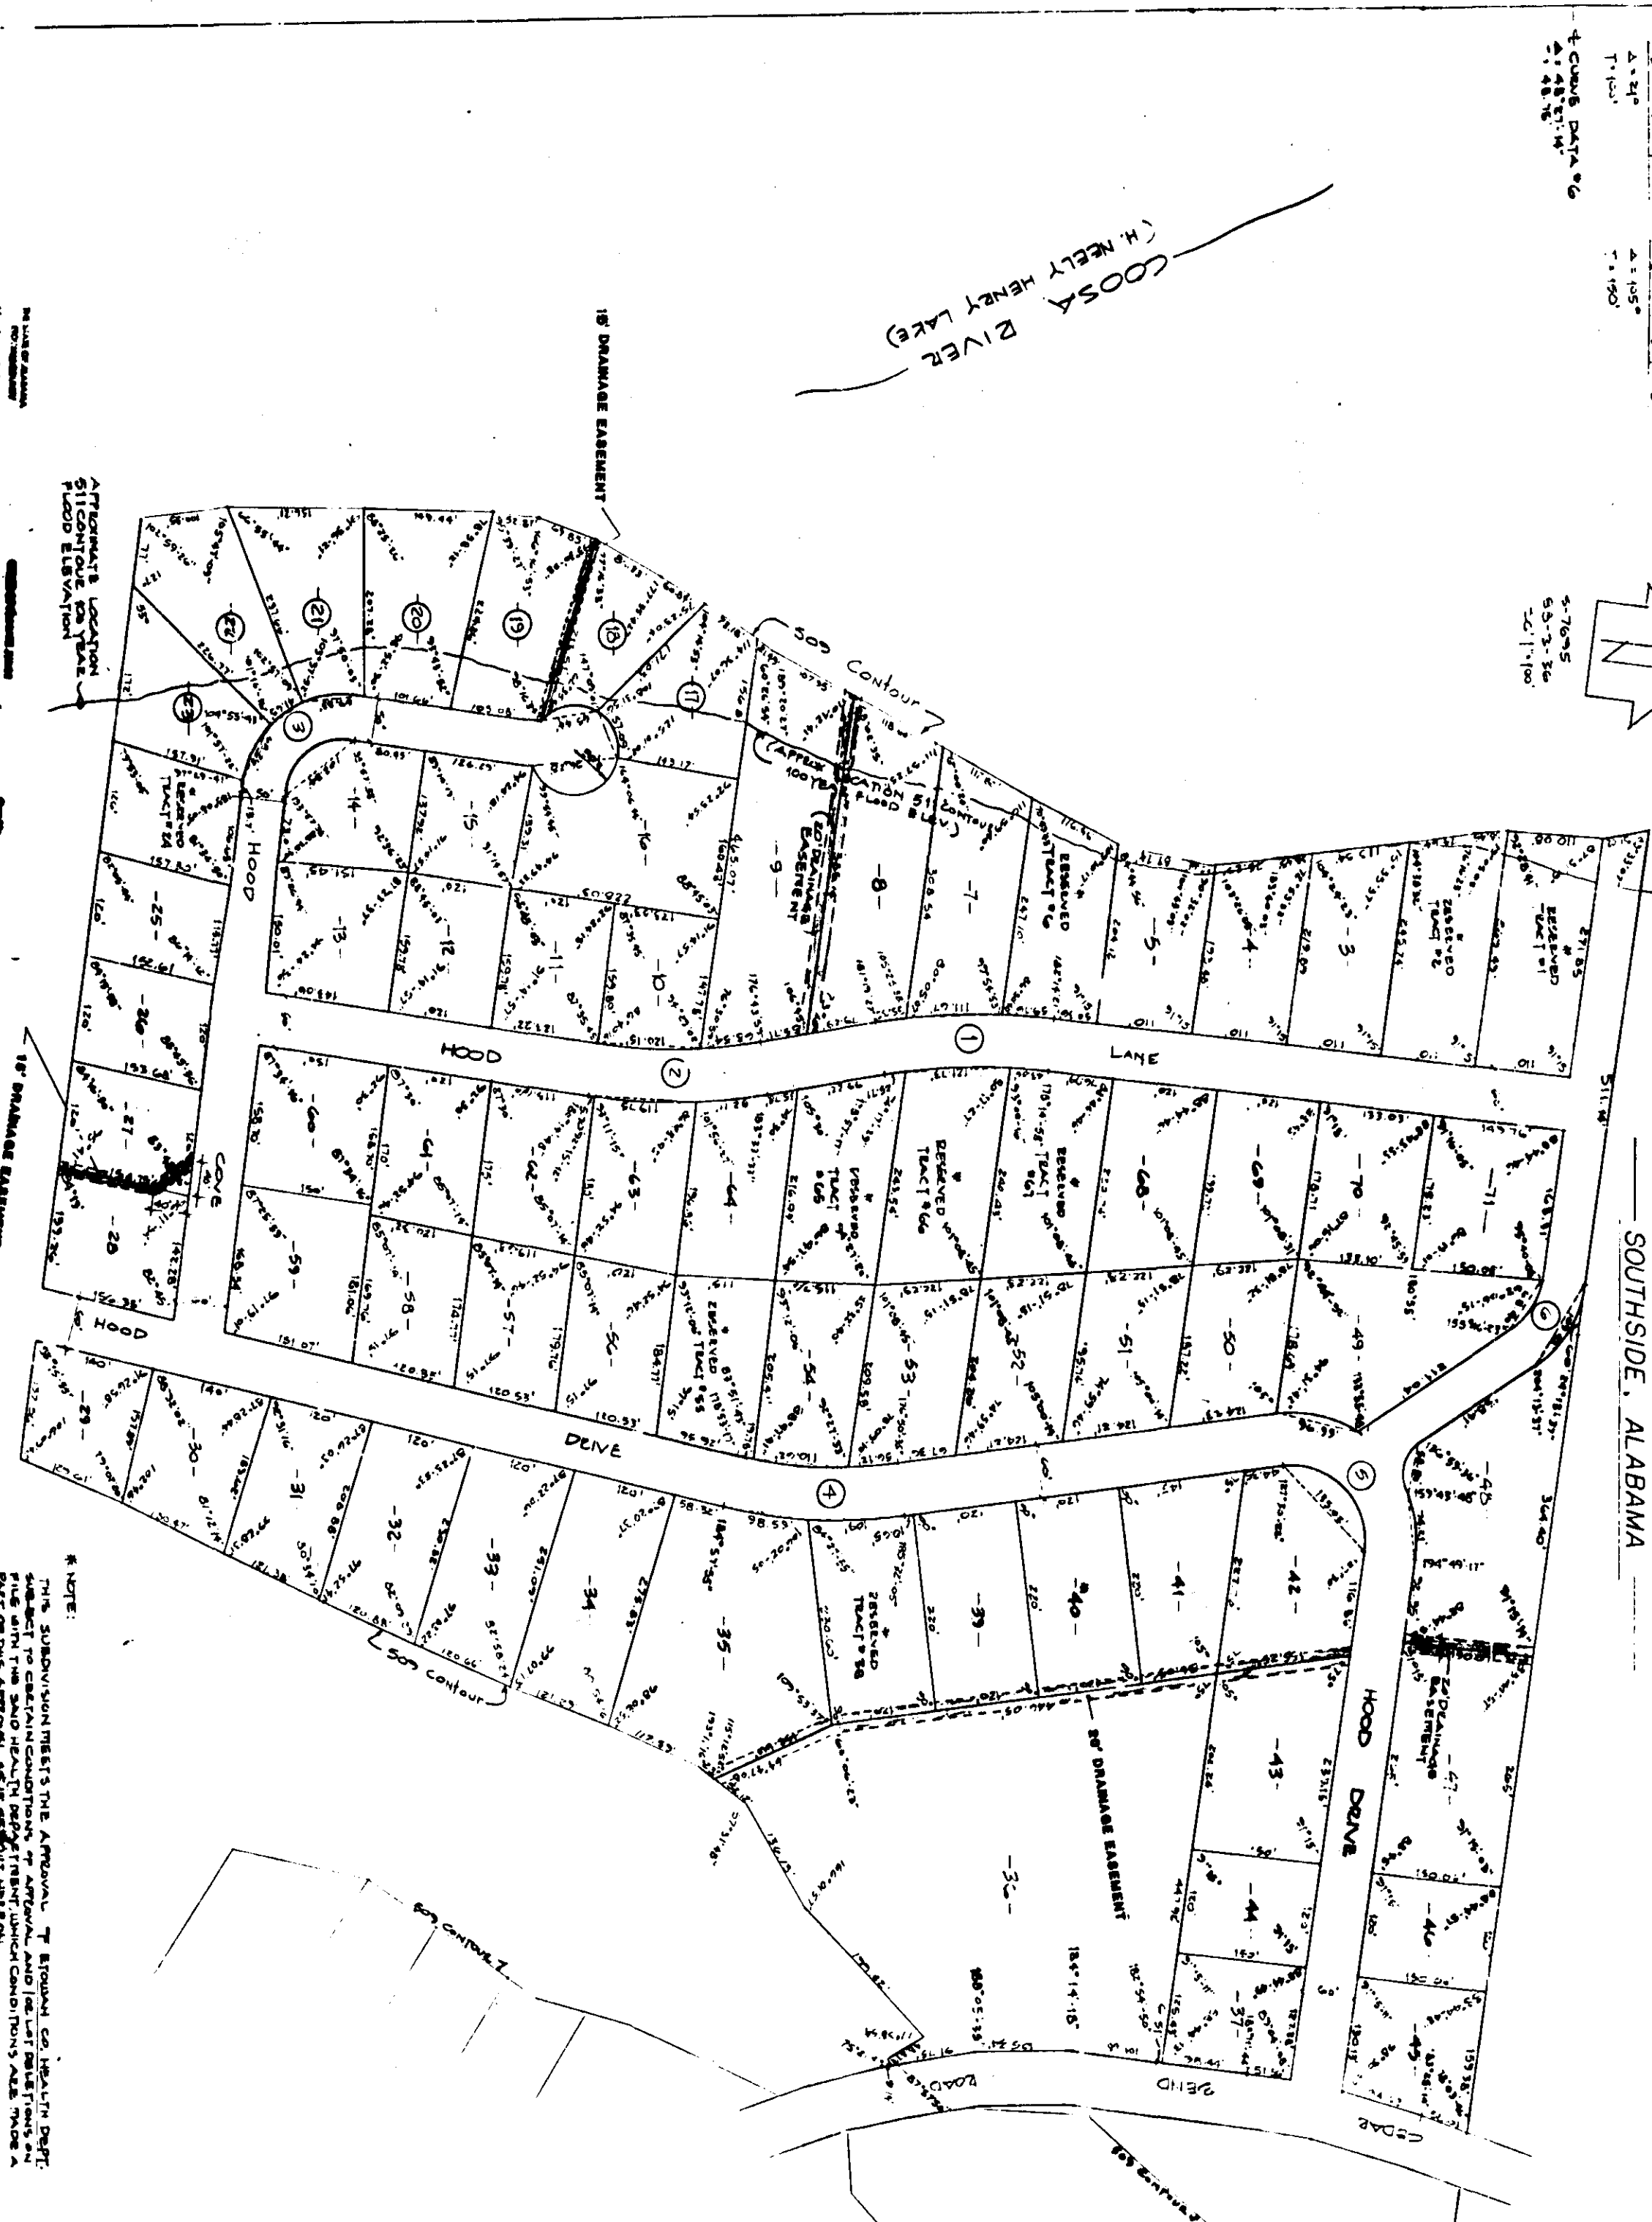



NOTE:








