




McMAHAN ESTATES

HOKES BLUFF (ETOWAH CO.) ALABAMA

PORTIONS OF THE S. 1/4, S.E. 1/4, SEC. 11, T-12-S, R-7-E AND A REARRANGEMENT OF LOTS # 14 AND # 16, BLOCK # 1 IN THE W. L. MORRIS SUBD. TO HOKES BLUFF, AL. RECORDED IN PLAT BK. "D", PG. # 167.

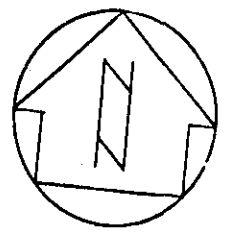

S-8587
90-1-25
1"=100'

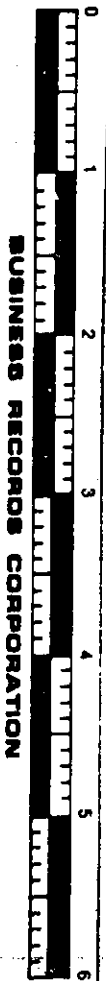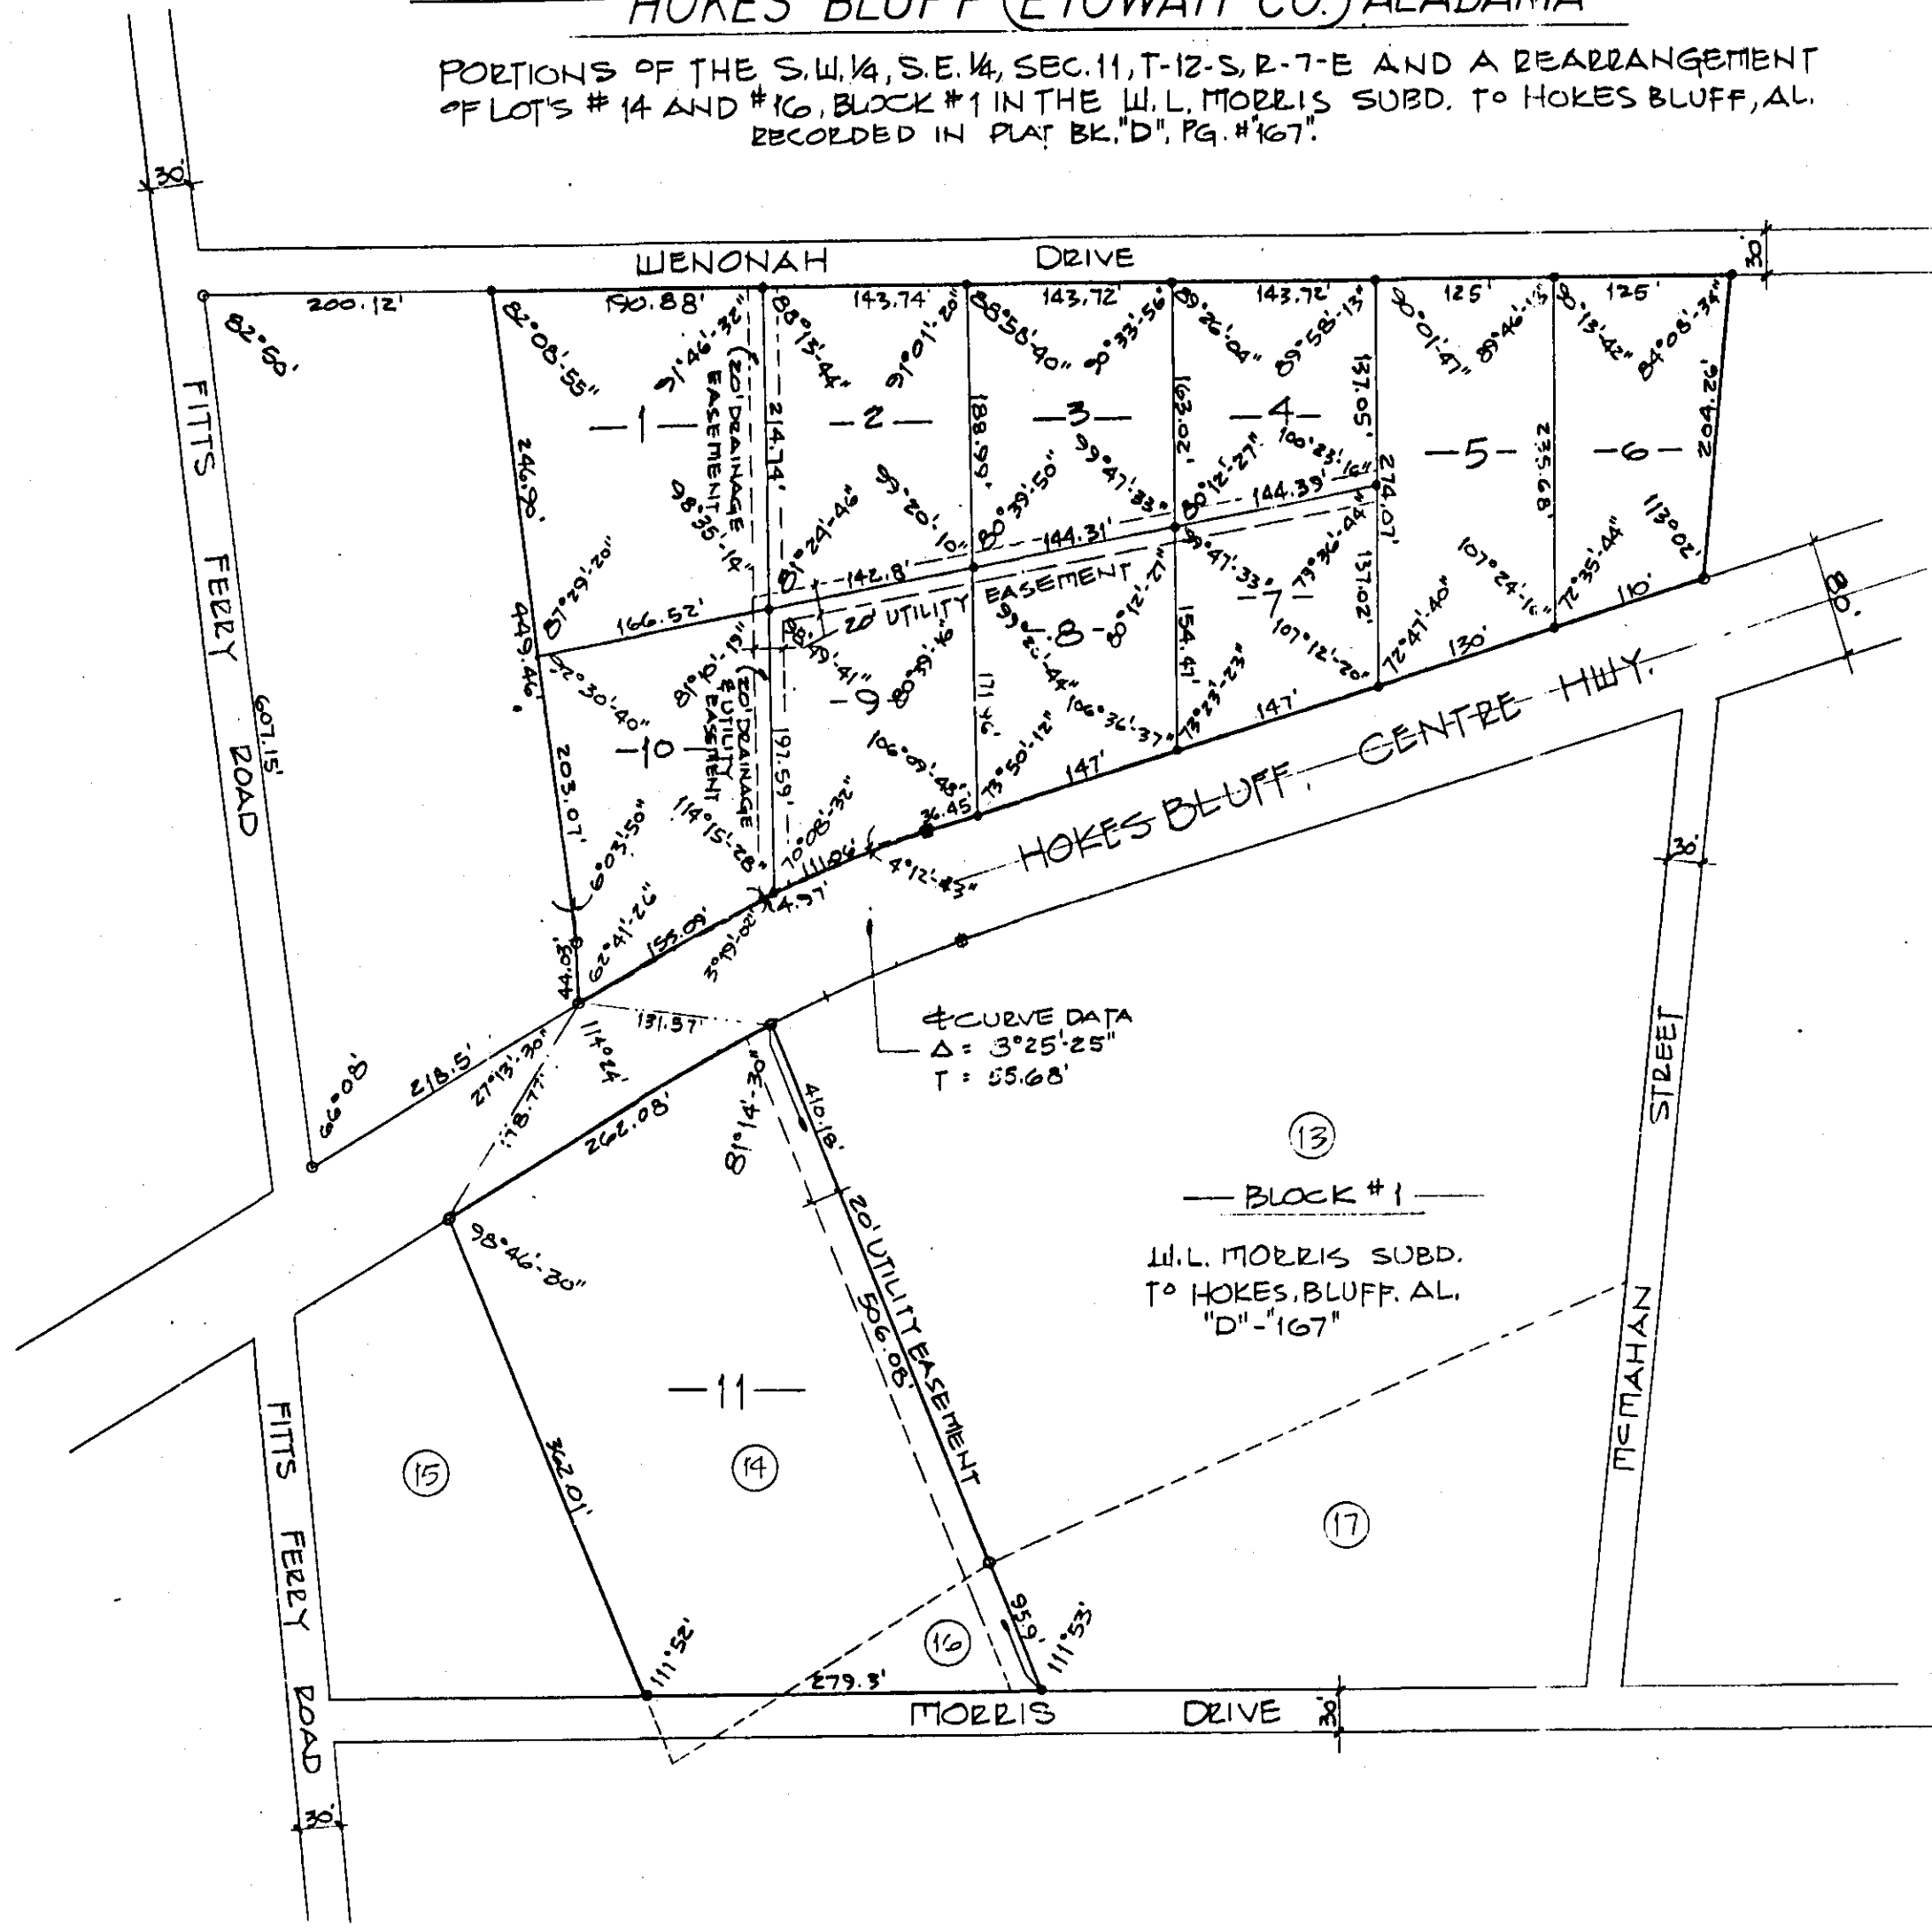

STATE OF ALABAMA:
COUNTY OF ETOWAH:

I, BENNETT TUCKER, A REGISTERED ENGINEER AND LAND SURVEYOR OF GADSDEN, ALABAMA, HEREBY CERTIFY THAT ALL PARTS OF THIS SURVEY AND DRAWING HAVE BEEN COMPLETED IN ACCORDANCE WITH THE REQUIREMENTS OF THE MINIMUM TECHNICAL STANDARDS FOR THE PRACTICE OF LAND SURVEYING IN THE STATE OF ALABAMA.

ACCORDING TO MY SURVEY THIS THE 13th DAY OF July 1990.

Bennett Tucker
BENNETT TUCKER, ALA. REG. # 5350
JONES, BLAIR, WALDRUP & TUCKER, INC.

STATE OF ALABAMA:
COUNTY OF ETOWAH:

WE, JERRY C. KANGELOS AND WIFE EDWINA M. KANGELOS AND ALDRIDGE M. McMAHAN AND WIFE EVA McMAHAN, AS OWNERS OF THE LANDS HEREIN SHOWN, DO HEREBY RATIFY AND ADOPT THE WITHIN MAP AS BEING TRUE AND CORRECT.

THIS THE 5th DAY OF July 1990.

BY: *Jerry C. Kangelos*
JERRY C. KANGELOS

BY: *Edwina M. Kangelos*
EDWINA M. KANGELOS

BY: *Aldridge M. McMahon*
ALDRIDGE M. McMAHAN

BY: *Eva McMahon*
EVA McMAHAN

OFFICE OF PRIVATE ADVICE
I hereby certify that this instrument was filed in office for record on the 13th day of July 1990
at 11:30 AM, and was duly recorded on the 13th day of July 1990
Book No. 1160
Page No. 250
Notary Public, Etowah County, Ala. Term 14, 90

STATE OF ALABAMA:
COUNTY OF ETOWAH:

I, Judy Taylor, AS NOTARY PUBLIC IN AND FOR SAID COUNTY AND STATE, HEREBY CERTIFY THAT JERRY C. KANGELOS AND WIFE EDWINA M. KANGELOS AND ALDRIDGE M. McMAHAN AND WIFE EVA McMAHAN HAVE SIGNED THE WITHIN MAP, AND WHO ARE KNOWN TO ME, ACKNOWLEDGED BEFORE ME ON THIS DATE. THE BEING INFORMED OF THE CONTENTS, THEY EXECUTED THE SAME VOLUNTARILY ON THE DAY THE SAME BEARS DATE.

WITNESS MY HAND AND SEAL THIS THE 5th DAY OF July 1990.
MY COMMISSION EXPIRES, 2-28-93
Judy Taylor
A NOTARY PUBLIC

APPROVED BY: *Renny M. Pruitt* 7/2/90
ETOWAH CO. HEALTH DEPT. DATE

APPROVED BY: *Paul W. King* 7 9 90
THE CITY OF HOKES BLUFF DATE

APPROVED BY: *D.D. Marshall* 7/11/90
THE SEWER BOARD OF THE CITY OF HOKES BLUFF DATE

THE ETOWAH COUNTY HEALTH DEPARTMENT REGULATIONS REQUIRE THE INSTALLATION OF THE PROPOSED WATER AND SANITARY SEWER MAINS TO SERVE THE SUBDIVISION PRIOR TO INITIATING ANY BUILDING CONSTRUCTION.