


MOUNTAIN CREEK Unit Three

SCALE - 1" = 100'
DATE - DECEMBER 18, 1990
SURVEY # 92419012
DRAWN BY - BH

NOTE -
BOUNDARY PRECISION RATIO:
1/8,625

STATE OF ALABAMA:
COUNTY OF ETOWAH:
FOR - ETOWAH COUNTY ENGINEERING DEPARTMENT -
I, THE UNDERSIGNED, DO HEREBY APPROVE THE
SUBDIVISION REPRESENTED BY THE FOREGOING
PLAT, WITH THE EXCEPTIONS AS NOTED, IF ANY.
Robert H. Wagon
NAME: Robert H. Wagon TITLE: County Engr. DATE: 11/13/92

STATE OF ALABAMA:
COUNTY OF ETOWAH:
I, ROBERT H. WAGON, A REGISTERED
PROFESSIONAL LAND SURVEYOR OF GADSDEN,
AL, HEREBY CERTIFY THAT THE FOREGOING PLAT
IS A TRUE AND CORRECT REPRESENTATION OF
SURVEY AND SUBDIVISION OF PORTIONS OF THE
EAST 1/2 OF NW1/4, IN SECTION 19, TOWNSHIP 11 SOUTH,
RANGE 7 EAST OF HUNTSVILLE MERIDIAN, ETOWAH
COUNTY, ALABAMA, AS EXECUTED ON THIS THE
18TH DAY OF December, 1990.
Robert H. Wagon
AL REG. # 4894
PROFESSIONAL LAND SURVEYOR

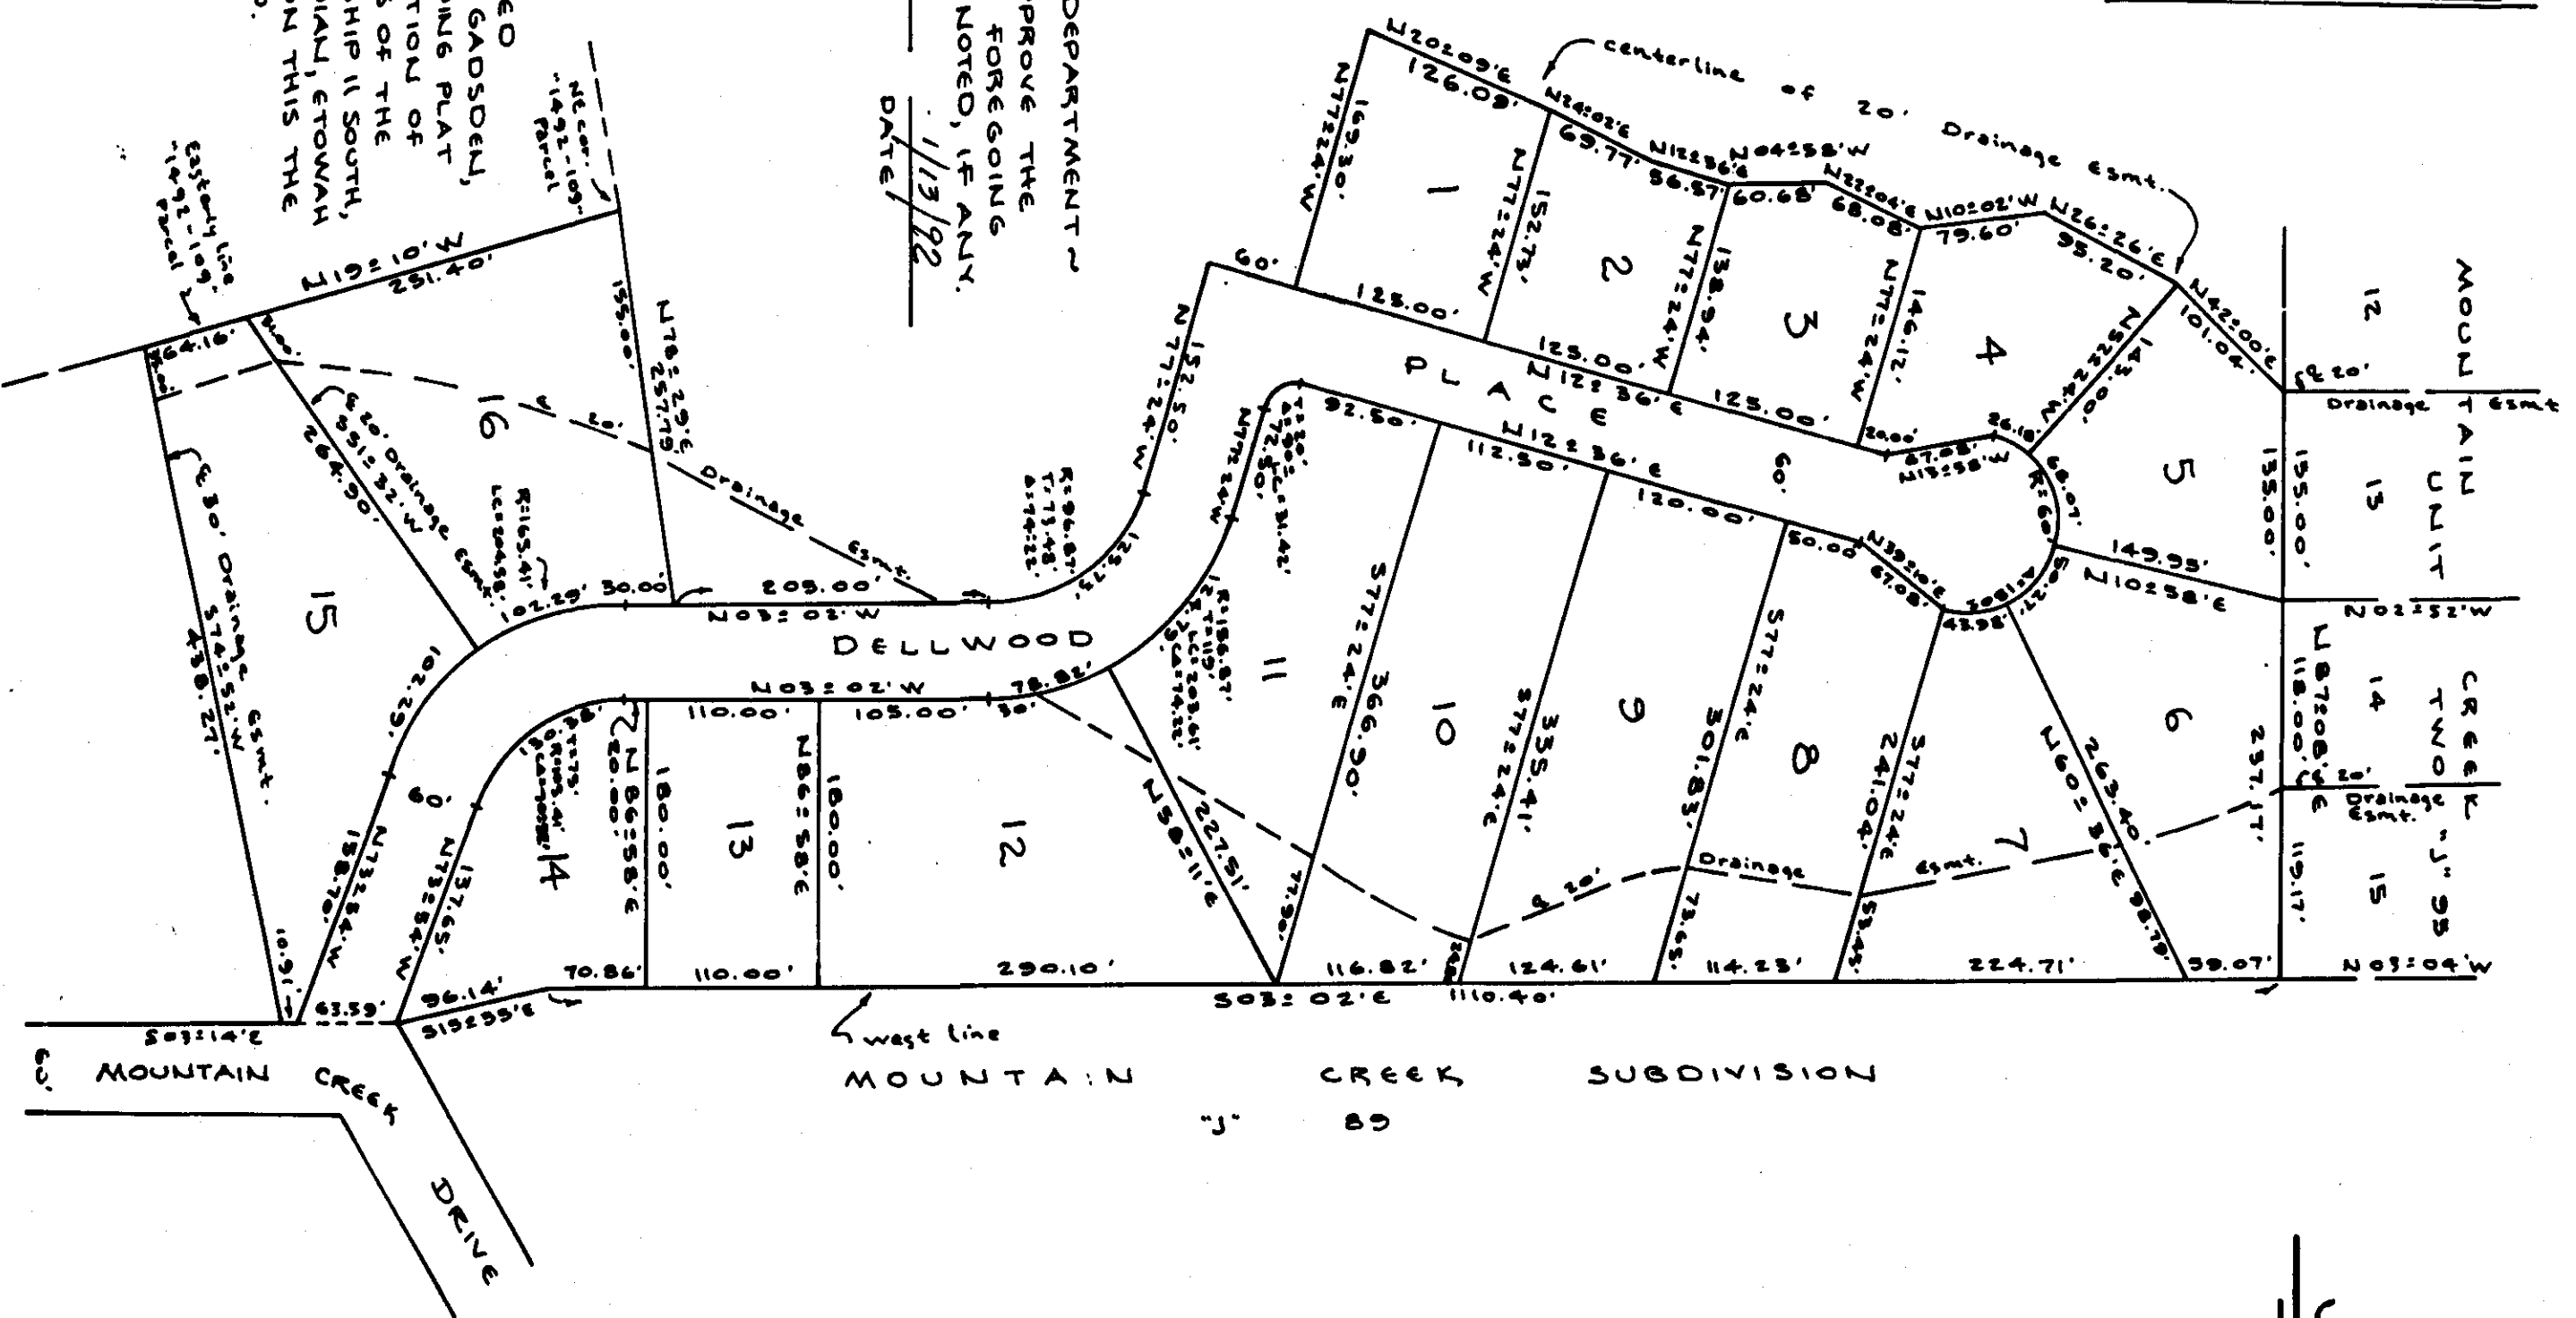

STATE OF ALABAMA:
COUNTY OF ETOWAH:
I, THE UNDERSIGNED, JOE ROGER LANLEY, BEING OWNER
OF THE LANDS EMBRACED WITHIN THE FOREGOING PLAT,
DO HEREBY RATIFY, CONFIRM, AND ADOPT THE SAME
AS BEING TRUE AND CORRECT.
THIS THE 18th DAY OF December, 1990.
Joe Roger Lanley

STATE OF ALABAMA:
COUNTY OF ETOWAH:
I, THE UNDERSIGNED, A NOTARY PUBLIC IN AND FOR SAID
COUNTY AND STATE, HEREBY CERTIFY THAT JOE ROGER
LANLEY, WHOSE NAME IS SIGNED TO THE FOREGOING CONVEYANCE
AND WHO IS KNOWN TO ME, ACKNOWLEDGED BEFORE ME
ON THIS DAY, THAT BEING INFORMED OF THE CONTENTS OF
THE CONVEYANCE, HE EXECUTED THE SAME VOLUNTARILY ON
THE DAY THE SAME BEARS DATE.
GIVEN UNDER MY HAND AND SEAL THIS 18th DAY OF December, 1990.
John K. Boyd
NOTARY PUBLIC

STATE OF ALABAMA:
COUNTY OF ETOWAH:
FOR - ETOWAH COUNTY HEALTH DEPARTMENT -
I, THE UNDERSIGNED HEREBY APPROVE THE SUBDIVISION
REPRESENTED HEREIN SUBJECT TO CERTAIN CONDITIONS
OF APPROVAL AS FILED WITH ABOVE NAMED HEALTH
DEPARTMENT, WHICH SAID CONDITIONS ARE HEREBY
MADE A PART OF SAID APPROVAL.
William M. Yandell
NAME: William M. Yandell TITLE: Assistant Chief DATE: 12/21/90

ARROWHEAD ASSOCIATES
SURVEYORS AND LAND PLANNERS
P.O. BOX 5014
GADSDEN, AL 35905
PHONE 492-9390

