


A. B. HAMES

PLAT BOOK K PAGE 24

SECOND ADDITION

A PORTION OF THE NW 1/4-NW 1/4 & THE NE 1/4-NW 1/4, SECTION 20, T-12-S, R-6-E
RAINBOW CITY, ALABAMA

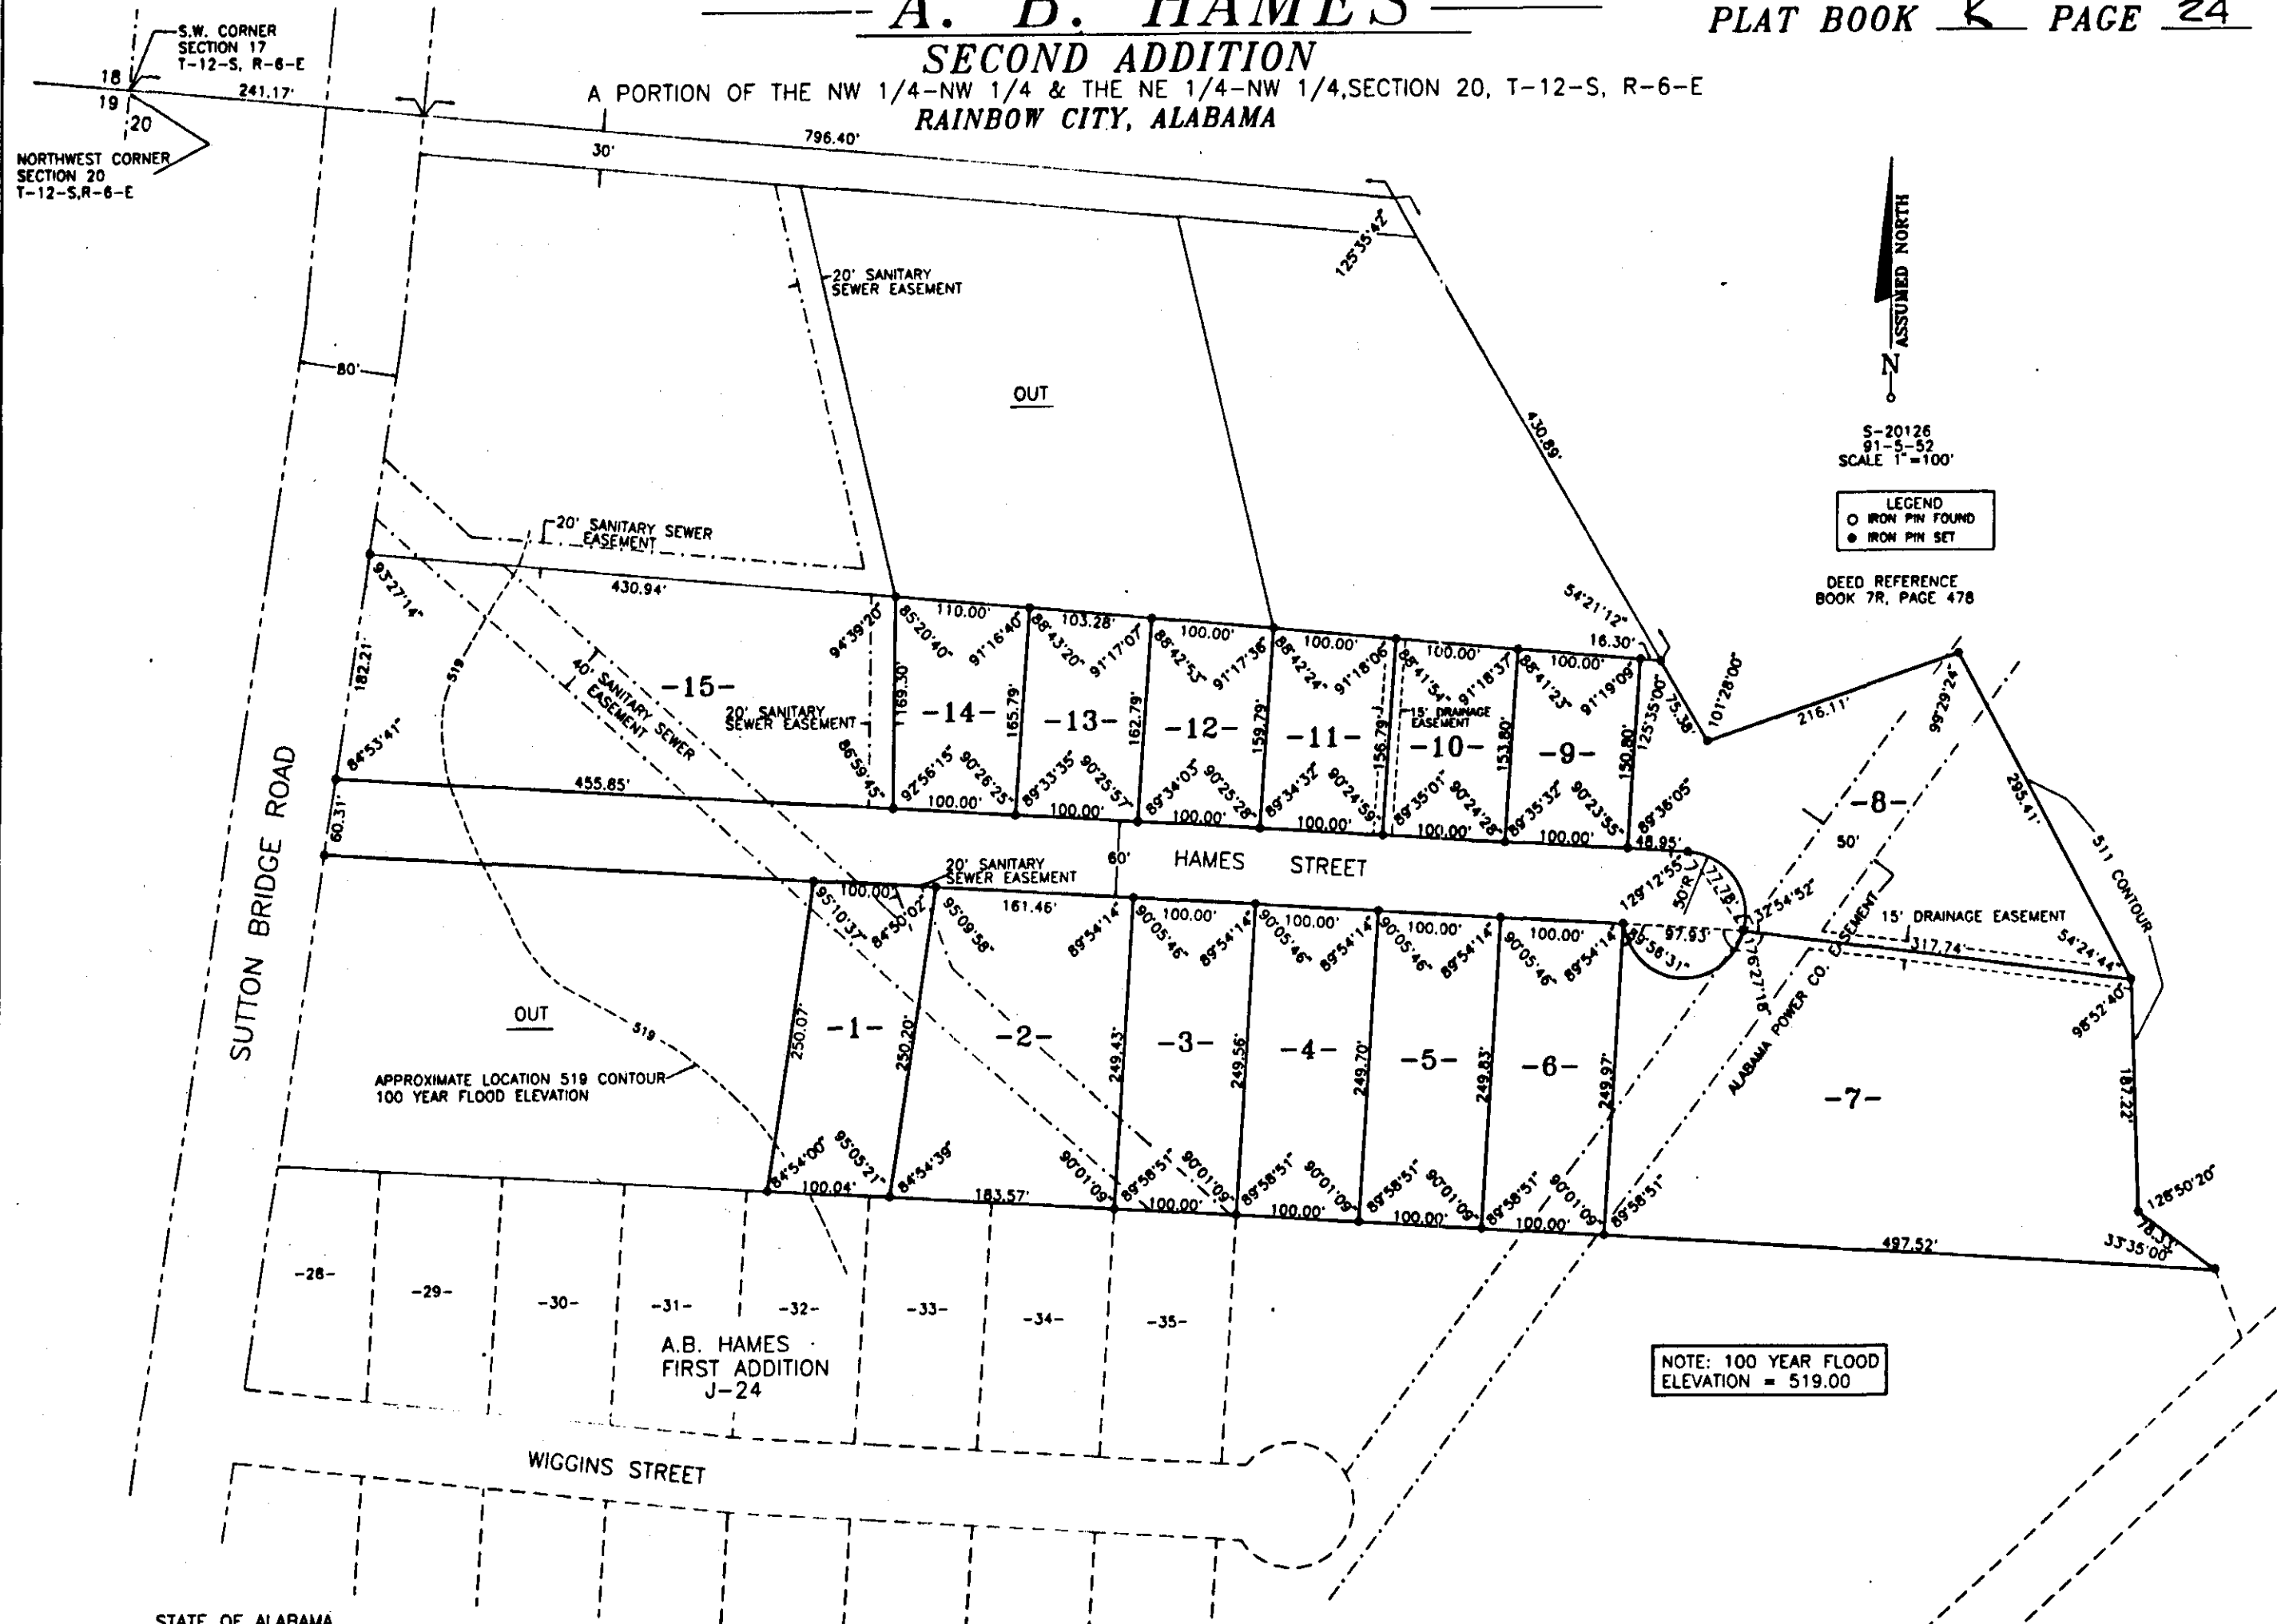


STATE OF ALABAMA
COUNTY OF ETOWAH

I, Bennett Tucker, a registered engineer and land surveyor of Gadsden, Alabama hereby certify that all parts of this survey and drawing have been completed in accordance with the Minimum Technical Standards for the Practice of Land Surveying in the State of Alabama.

I further certify that I have consulted the Federal Insurance Administration Flood Hazard Boundary Map for Rainbow City, Alabama, dated January 6, 1982 and found that the above property is located in a special Flood Hazard Area.

According to my survey this the 14th day of December, 1993.

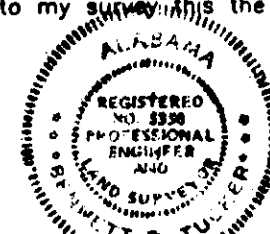

Bennett Tucker
Bennett Tucker, Ala. Reg. #5350
JONES, BLAIR, WALDRUP AND TUCKER, INC.
Gadsden, Alabama

STATE OF ALABAMA
COUNTY OF ETOWAH

The undersigned, A. B. Hames, does hereby ratify and adopt the within map as being true and correct. I further certify that I am the owner of and the only person having any right, title or interest in the land shown on the plat of A. B. Hames, Second Addition, and that the plat represents a correct survey of the above described property made with our consent and that we hereby dedicate to the public use all the streets as shown on said plat. The easements as shown on the plat are created for the installation and maintenance of the public utilities and/or drainage. We hereby guarantee a clear title to all the lands so dedicated from ourselves and our heirs or assigns forever, and have caused the same to be released from encumbrances so that the title is clear except as shown in the abstractor's certificate.

This the 7th day of Feb, 1994.

By: *A. B. Hames*

STATE OF ALABAMA
COUNTY OF ETOWAH

I, Byford L. Copeland, as Notary Public in and for said county and state, hereby certify that A. B. Hames has signed the within map, and whom is known to me, acknowledged before me on this date, that being informed of the contents, have executed the same voluntarily on the day the same bears date.

Witness my hand and seal this the 7th day of February, 1994.

My commission expires July 15th 1994

Byford L. Copeland
A NOTARY PUBLIC

CERTIFICATE OF APPROVAL OF THE FINAL PLAT BY THE PLANNING COMMISSION

Pursuant to the Rainbow City Subdivision Regulations all the requirements for approval have been fulfilled. This final plat was given final approval by the City of Rainbow City Planning Commission on 1-25-94

John Watson
CHAIRMAN DATE

Approved By: *John W. Calush* 4/8/94
UTILITY BOARD OF THE CITY OF RAINBOW CITY DATE

CITY COUNCIL ACCEPTANCE OF PUBLIC DEDICATION

Be it resolved by the City Council of the City of Rainbow City, Alabama, that the dedications shown on the attached plat of A. B. Hames, Second Addition, are hereby accepted.

Adopted by the City Council of the City of Rainbow City, Alabama.

This the 8th day of February, 1994.

MAYOR *Barbara J. Waters*
ATTEST: *Barbara J. Waters*
CLERK

This subdivision meets the approval of Etowah County Health Department. Subject to certain conditions of approval and/or lot deletions on file with said Health Department, which conditions are made a part of this approval as set out hereon. This subdivision is served by public water and sewer provided by Rainbow City.

Approved By: *Renny M. Potts* 1/24/94
ETOWAH COUNTY HEALTH DEPARTMENT DATE