


K-42
42

CURVE DATA


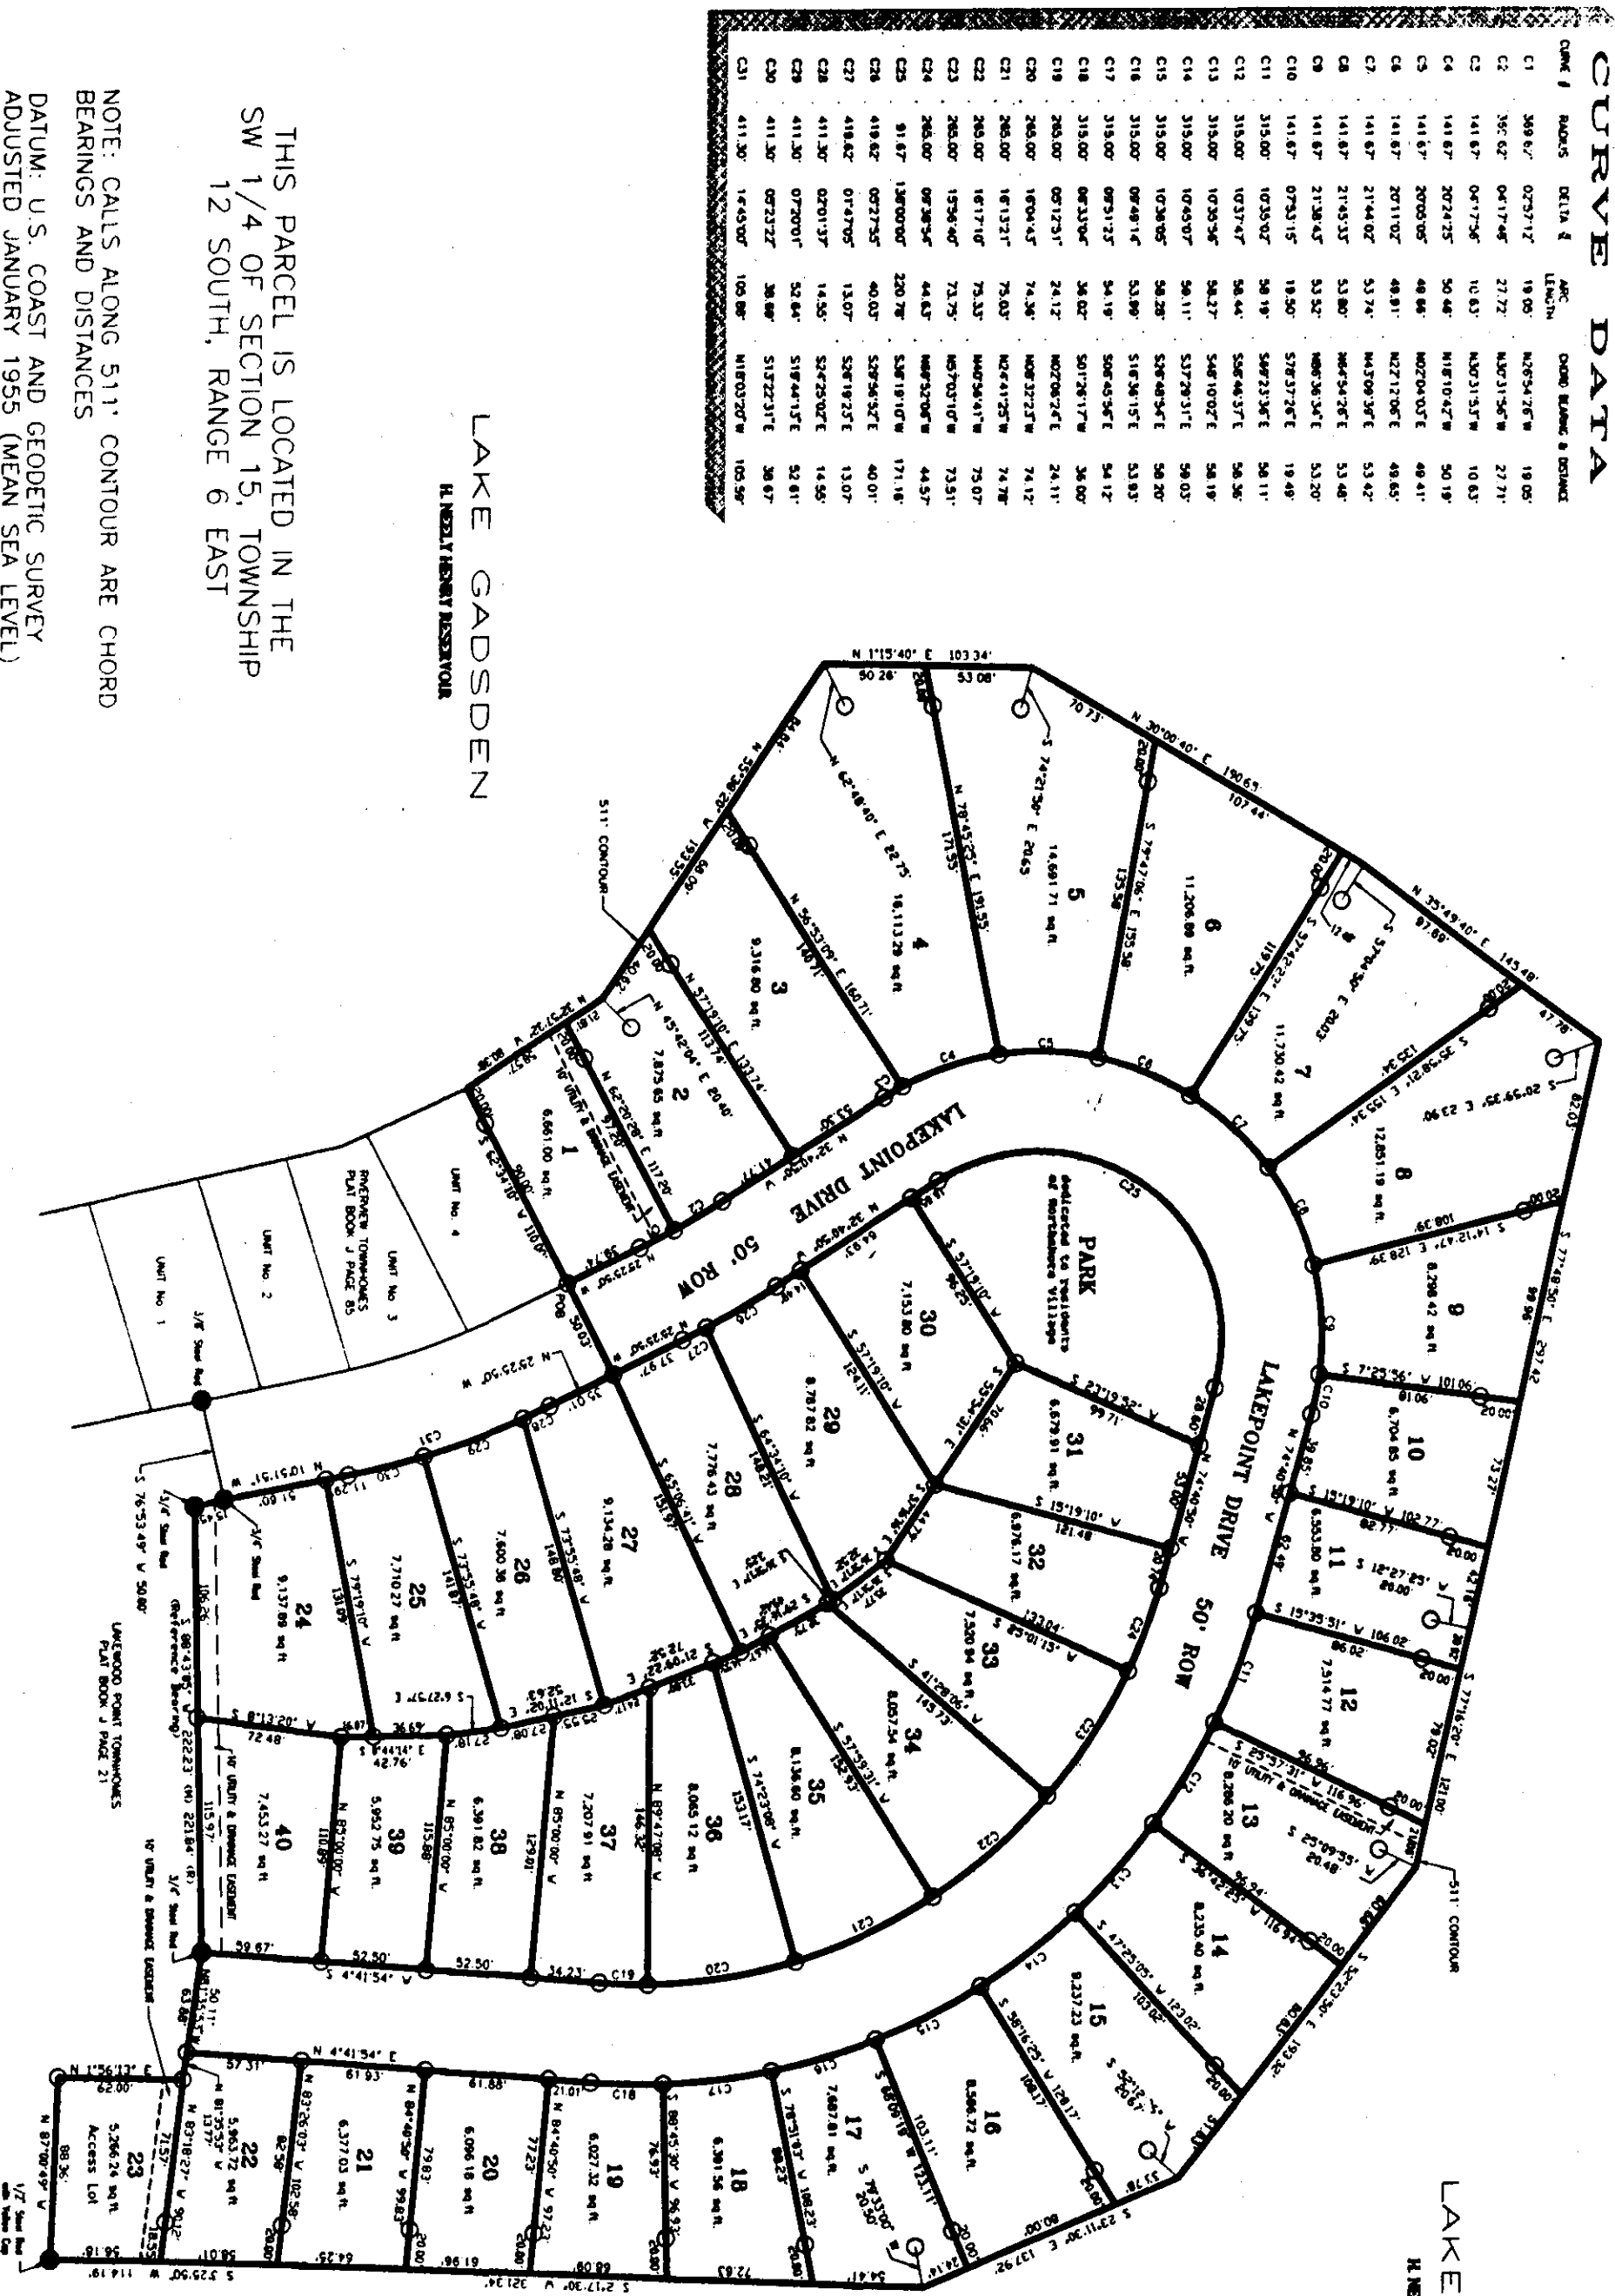

LEGEND

- Iron benchmark found and true
- 5/8" Plat. Cap Stamped Station No. 9792
- Point of Beginning
- Recover bearing distance or angle
- 1/2" Plat. Cap Stamped Station No. 9792
- Pole
- Law Not to Scale

CERTIFICATE OF RECORDS

Having made this map from the ...

CERTIFICATE OF CORNER AND RESOLUTION

This map was prepared by ...

STATE OF ALABAMA
ETOWAH COUNTY


I, B. B. Haddock, a Registered Professional Engineer, find and certify that the ...

A tract or parcel of land containing 918 acres, located in the SW 1/4 of section 15, township 12 south, range 6 east, ...


RESTRICTIONS

Miss. 326 B, 235

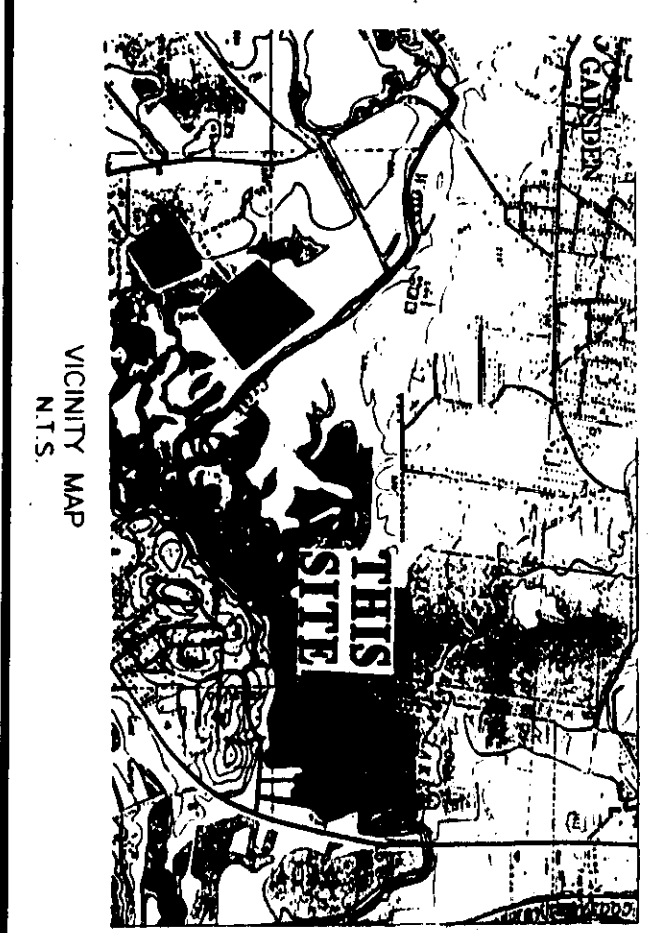

RESTRICTIONS

Miss. 326 B, 235


NORTHSHORE VILLAGE

RESTRICTIONS


LINKATER AND ASSOCIATES

