

SOMERSET CHASE UNIT ONE


PLAT BOOK K
PAGE 53

STATE OF ALABAMA:
COUNTY OF STOWAH:
WE, THE UNDERSIGNED, HEREBY
APPROVE THE SUBDIVISION
HEREIN REPRESENTED BY THE FORE-
GOING, WITH THE FORE-
GOING EXCEPTIONS AS NOTED, IF ANY.
FOR - CITY OF GADSDEN
W. H. WOODS, JR.
CHAIRMAN, PLANNING
COMMISSION

DIRECTOR OF
ENGINEERING
DATE

Scale 1" = 100'
DRAWN BY - B.W.

Subject: Stowah County Health Dept.
to certain conditions of approval as
filed with said Health Dept. which
and conditions are hereby made
a part of said approval.

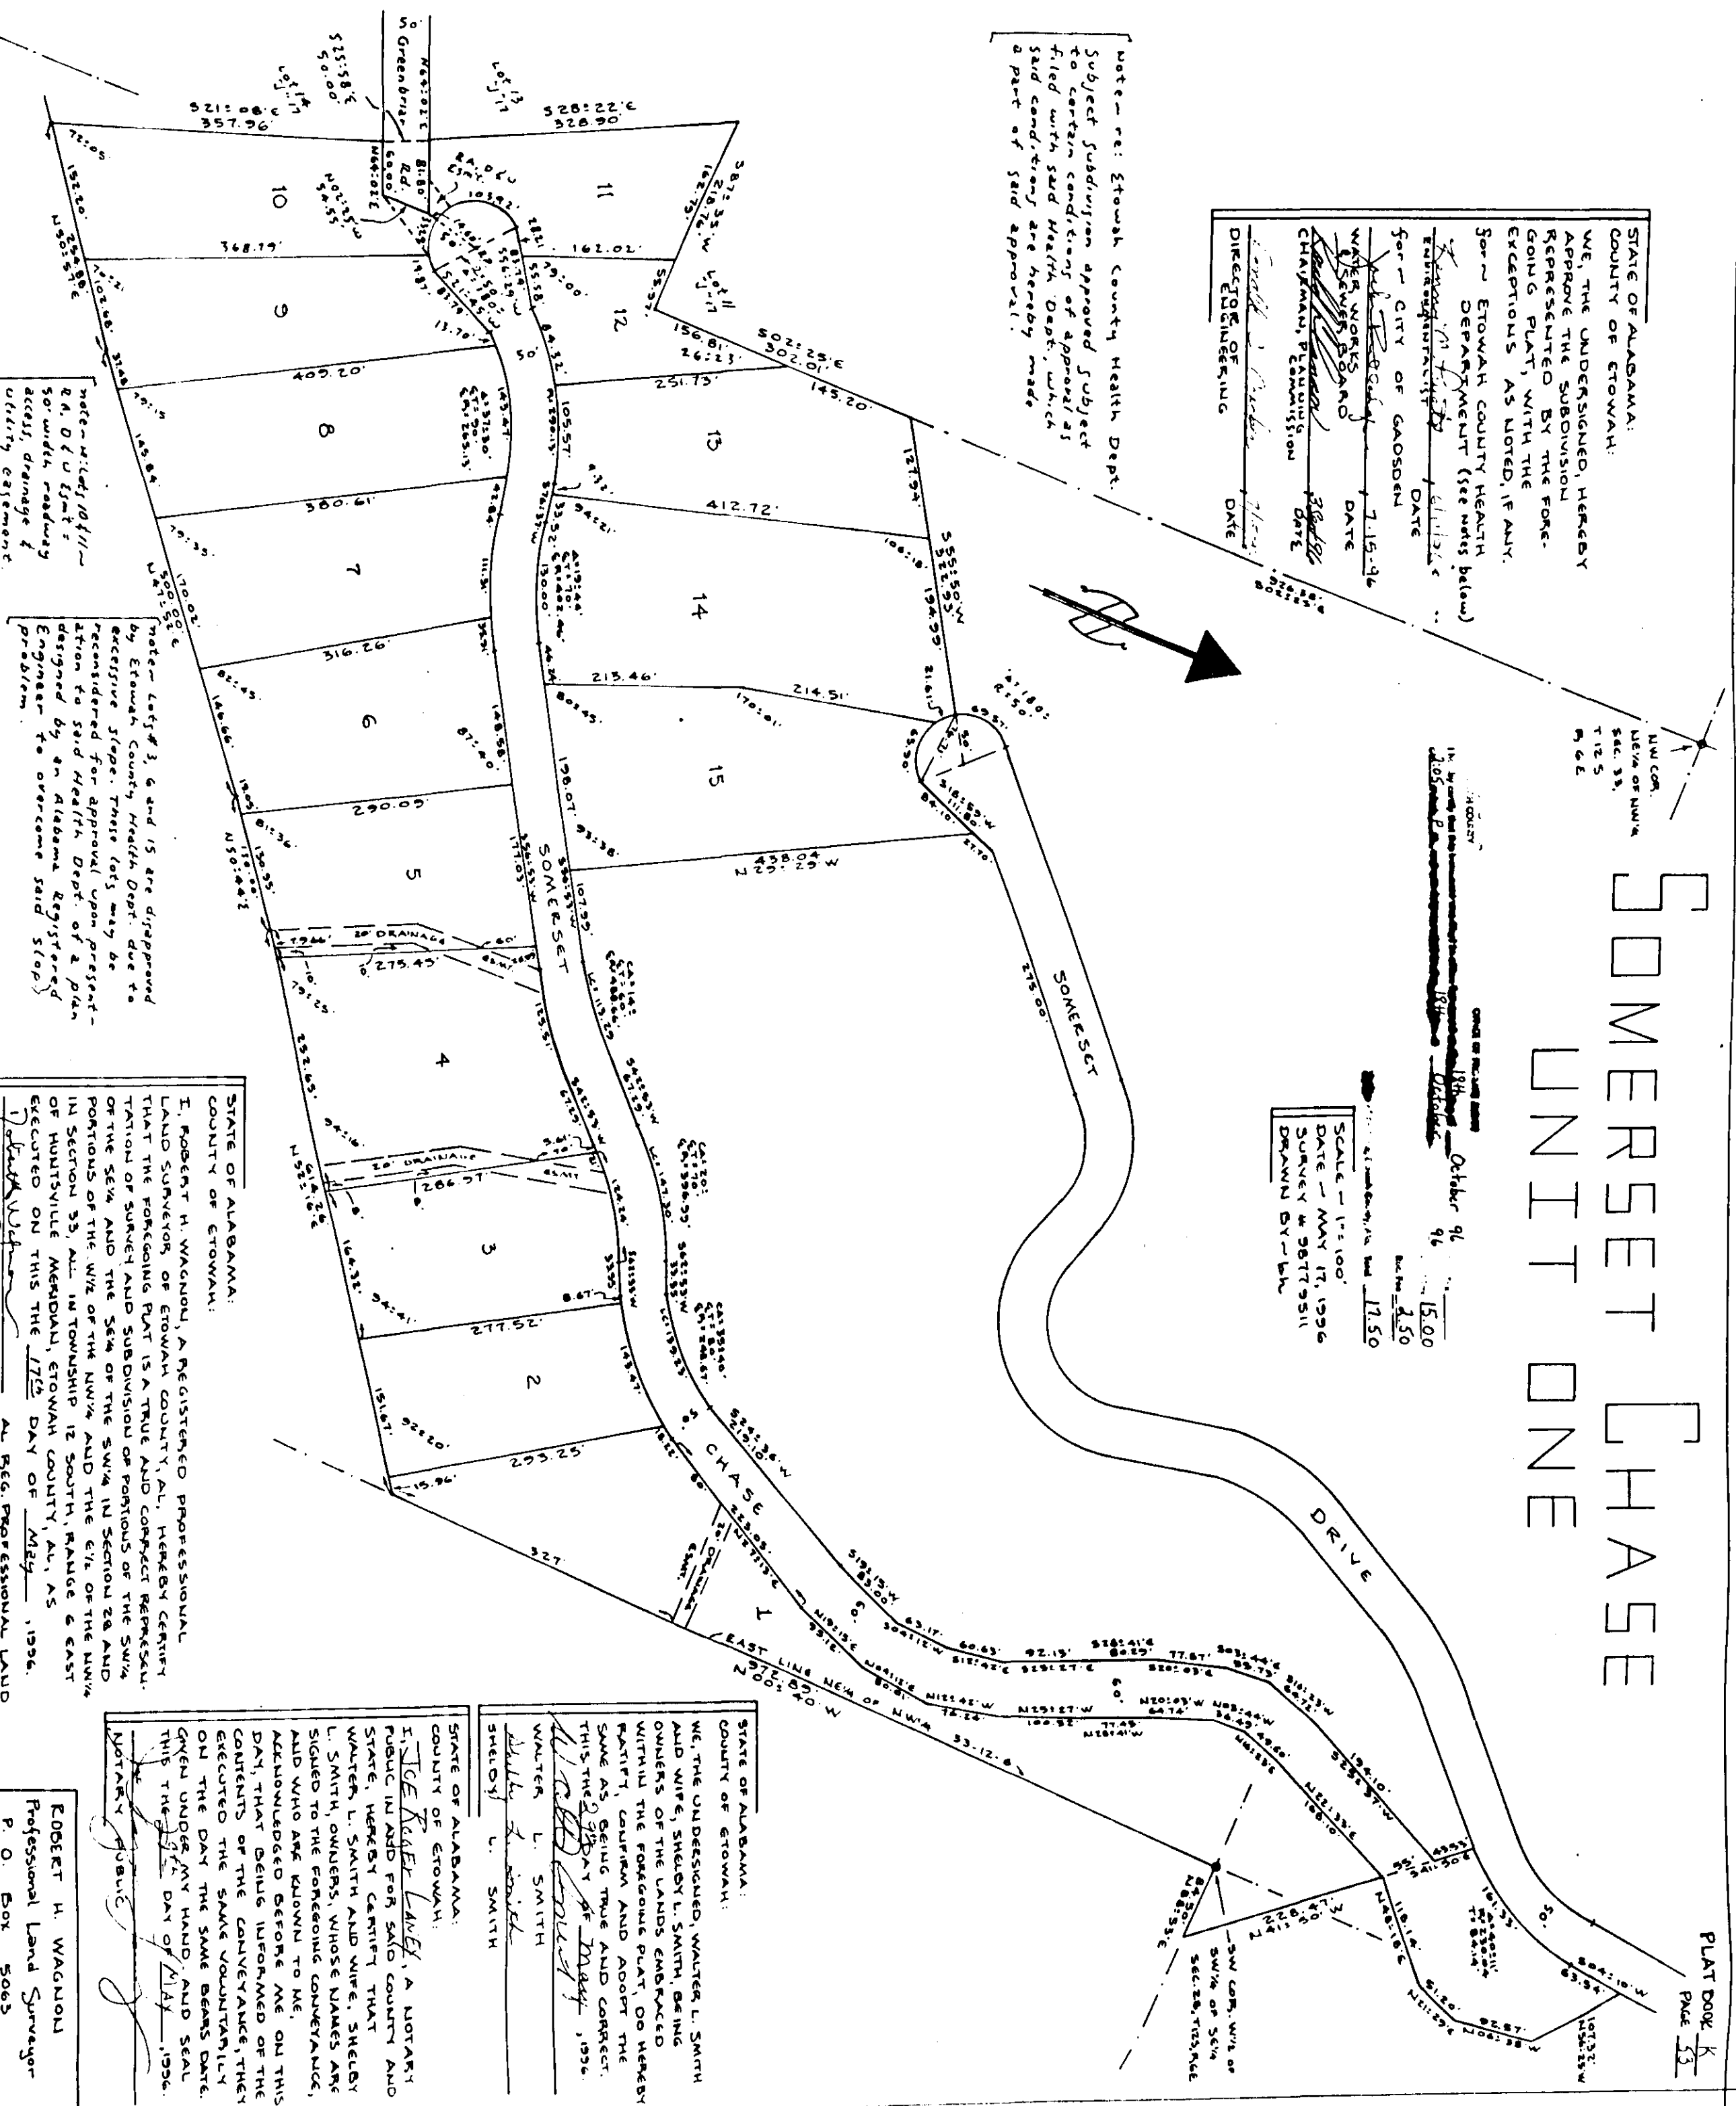



STATE OF ALABAMA:
COUNTY OF STOWAH:
I, ROBERT H. WAGNON, A REGISTERED PROFESSIONAL
LAND SURVEYOR OF STOWAH COUNTY, AL., HEREBY CERTIFY
THAT THE FOREGOING PLAT IS A TRUE AND CORRECT REPRESENTATION

ROBERT H. WAGNON
AT REG. PROFESSIONAL LAND
SURVEYOR #4434

STATE OF ALABAMA:
COUNTY OF STOWAH:
WE, THE UNDERSIGNED, WALTER L. SMITH
AND WIFE, SHELBY L. SMITH, BEING
OWNERS OF THE LANDS EMBRACED
WITHIN THE FOREGOING PLAT, DO HEREBY

WALTER L. SMITH
SHELBY L. SMITH

STATE OF ALABAMA:
COUNTY OF STOWAH:
I, STACE K. LEE, A NOTARY
PUBLIC FOR SAID COUNTY AND
SOME, HEREBY CERTIFY THAT
WALTER L. SMITH AND WIFE, SHELBY
L. SMITH, OWNERS, WHOSE NAMES ARE
SIGNED TO THE FOREGOING CONVEYANCE,
AND WHO ARE KNOWN TO ME, ON THE

NOTARY PUBLIC

ROBERT H. WAGNON
Professional Land Surveyor
P. O. Box 5065
GadSDen, AL. 36205
Phone 431-3300

REGISTERED PROFESSIONAL LAND SURVEYOR