CONCRETE MONUMENT

CAPPED 1/2" REBAR (LS#21183)

CAPPED 1/2" REBAR (CA-497-LS)

O EXISTING IRON PIN

RAILROAD TRACKS

LINE NOT TO SCALE

OVERHEAD ELECTRIC LINE

POWER POLE

REVISIONS


CONCRETE MONUMENT WITH DISC

LEGEND


### STATE OF ALABAMA: COUNTY OF ETOWAH: LEGAL DESCRIPTION:

BEGIN AT A 1" REBAR MARKING THE SE CORNER OF THE NW1/4-NW1/4 OF SECTION 7, T-12-S, R-8-E, THENCE N89"19'46"W 124.42' ALONG THE SOUTH LINE OF SAID FORTY TO A 1/2" REBAR, THENCE LEAVING SAID FORTY LINE N19'47'43"W 153.74' TO A 1/2" REBAR, THENCE N89'57'38"W 299.90' TO A 1/2" REBAR ON THE EASTERLY R/W OF EUCLID DRIVE (60' R/W), THENCE N16'41'44"W 149.55' ALONG SAID R/W TO A 1/2" REBAR, THENCE LEAVING SAID R/W N89'55'46"E 299.98' TO A CONCRETE MONUMENT, THENCE N14"17"22"W 149.96' TO A CONCRETE MONUMENT, THENCE N12'58'26"W 300.03' TO A 1/2" REBAR, THENCE N12'47'31"W 288.56' TO A 1/2" CAPPED REBAR(CA-497-LS), THENCE N89'27'29"E 171.51' TO A 1/2" REBAR, THENCE N89'24'28"E 299.86' TO A 1/2" REBAR ON THE EAST LINE OF SAID FORTY, THENCE SO4"43'17"W 1017.19' ALONG SAID FORTY LINE TO THE POINT OF BEGINNING. CONTAINING 8.17 ACRES MORE OR LESS.

# FLOOD MAP

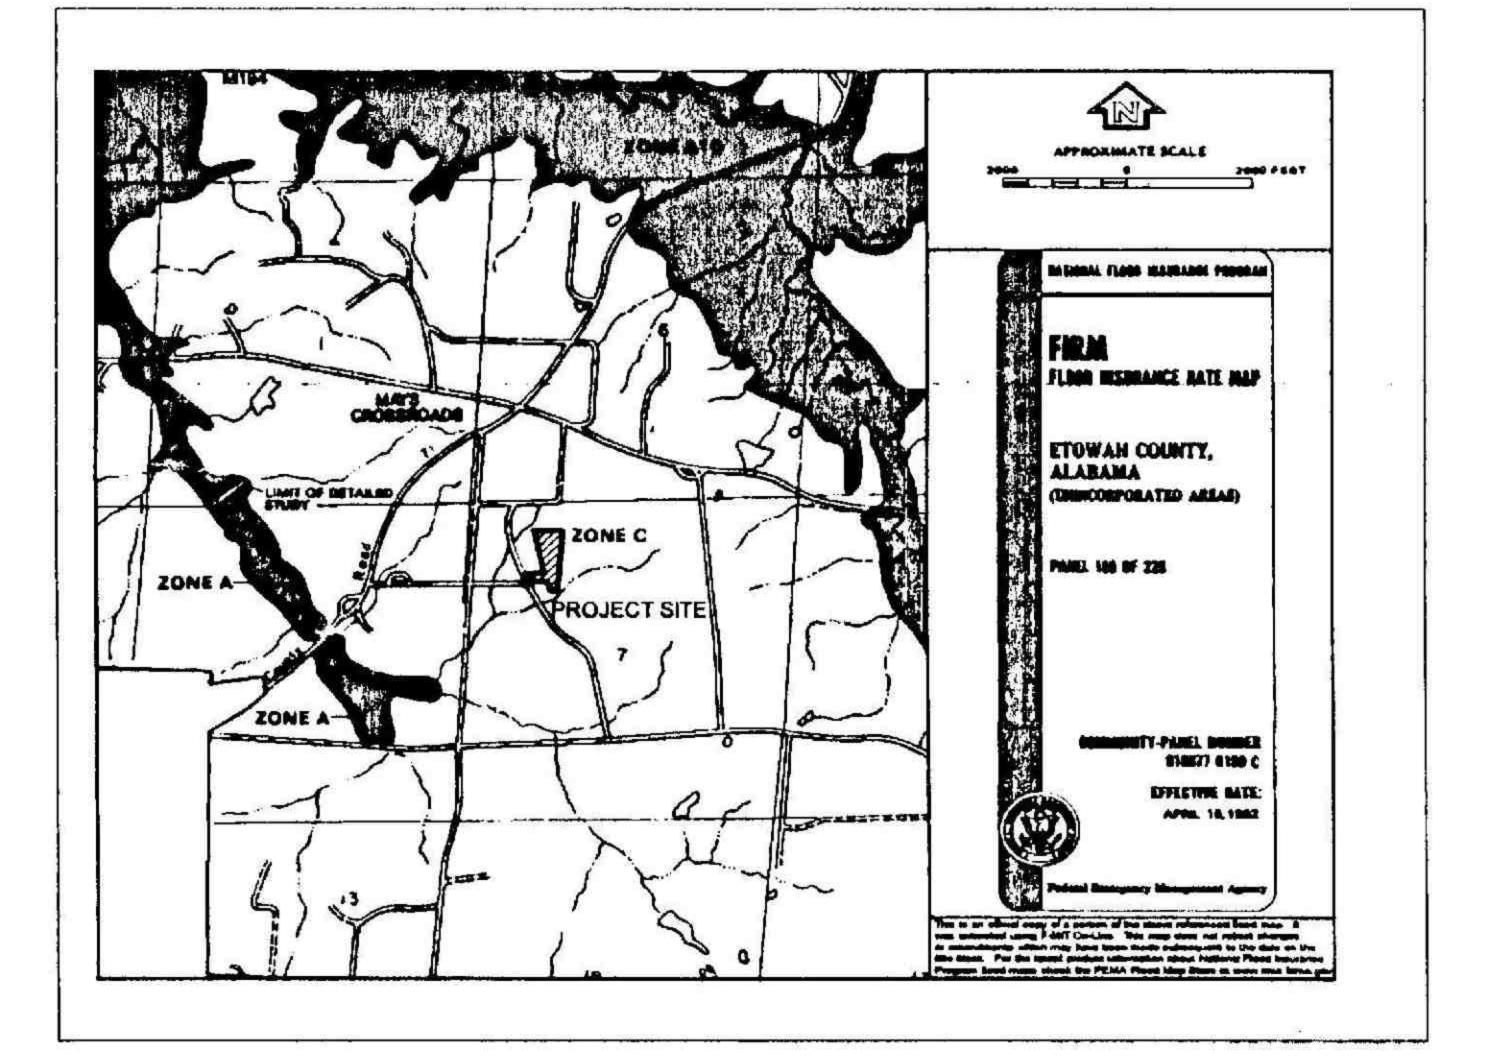


## VICINITY MAP

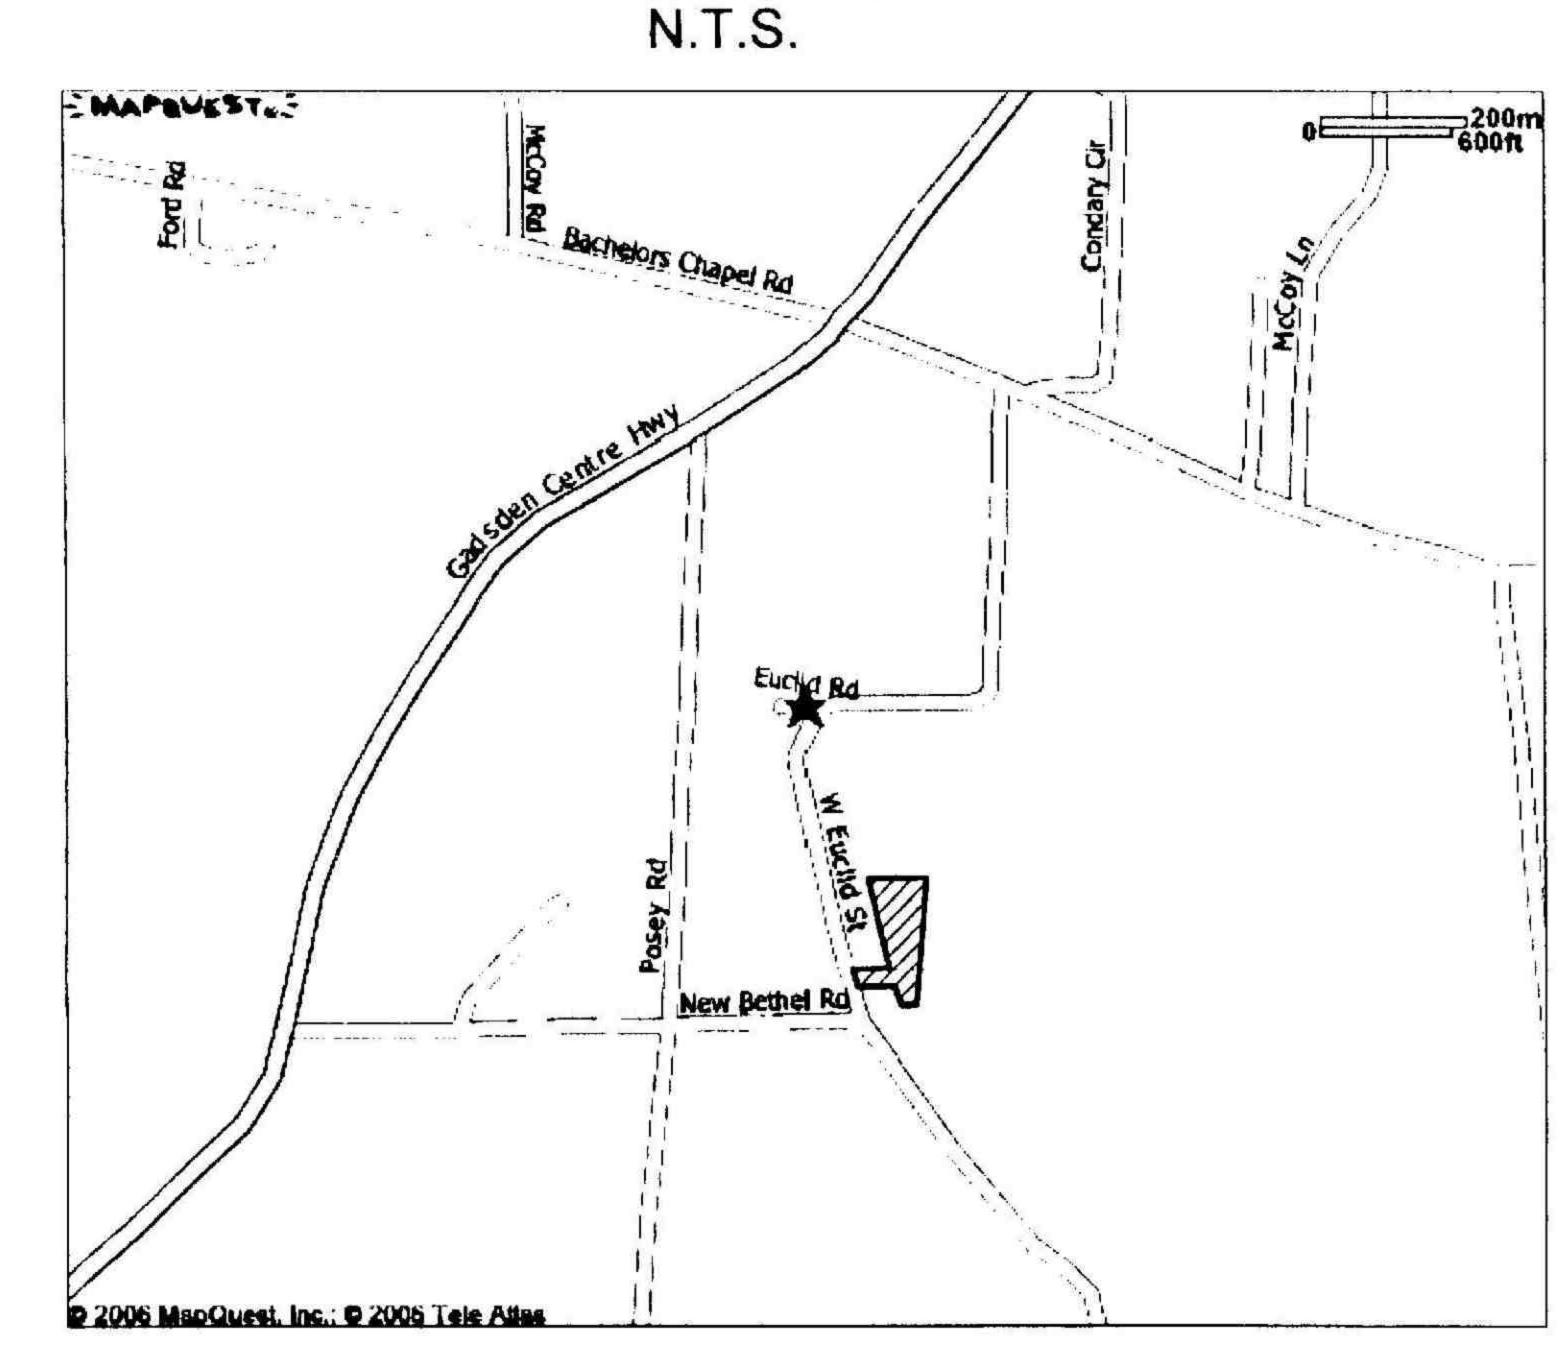

# AUTUMN PLAINS SUBDIVISION

DEVELOPER: ASHLEY, FRANKLIN & HOOD, L.L.C. 6671 HIGHWAY #411 GADSDEN, AL 35901 (256) 390-5313

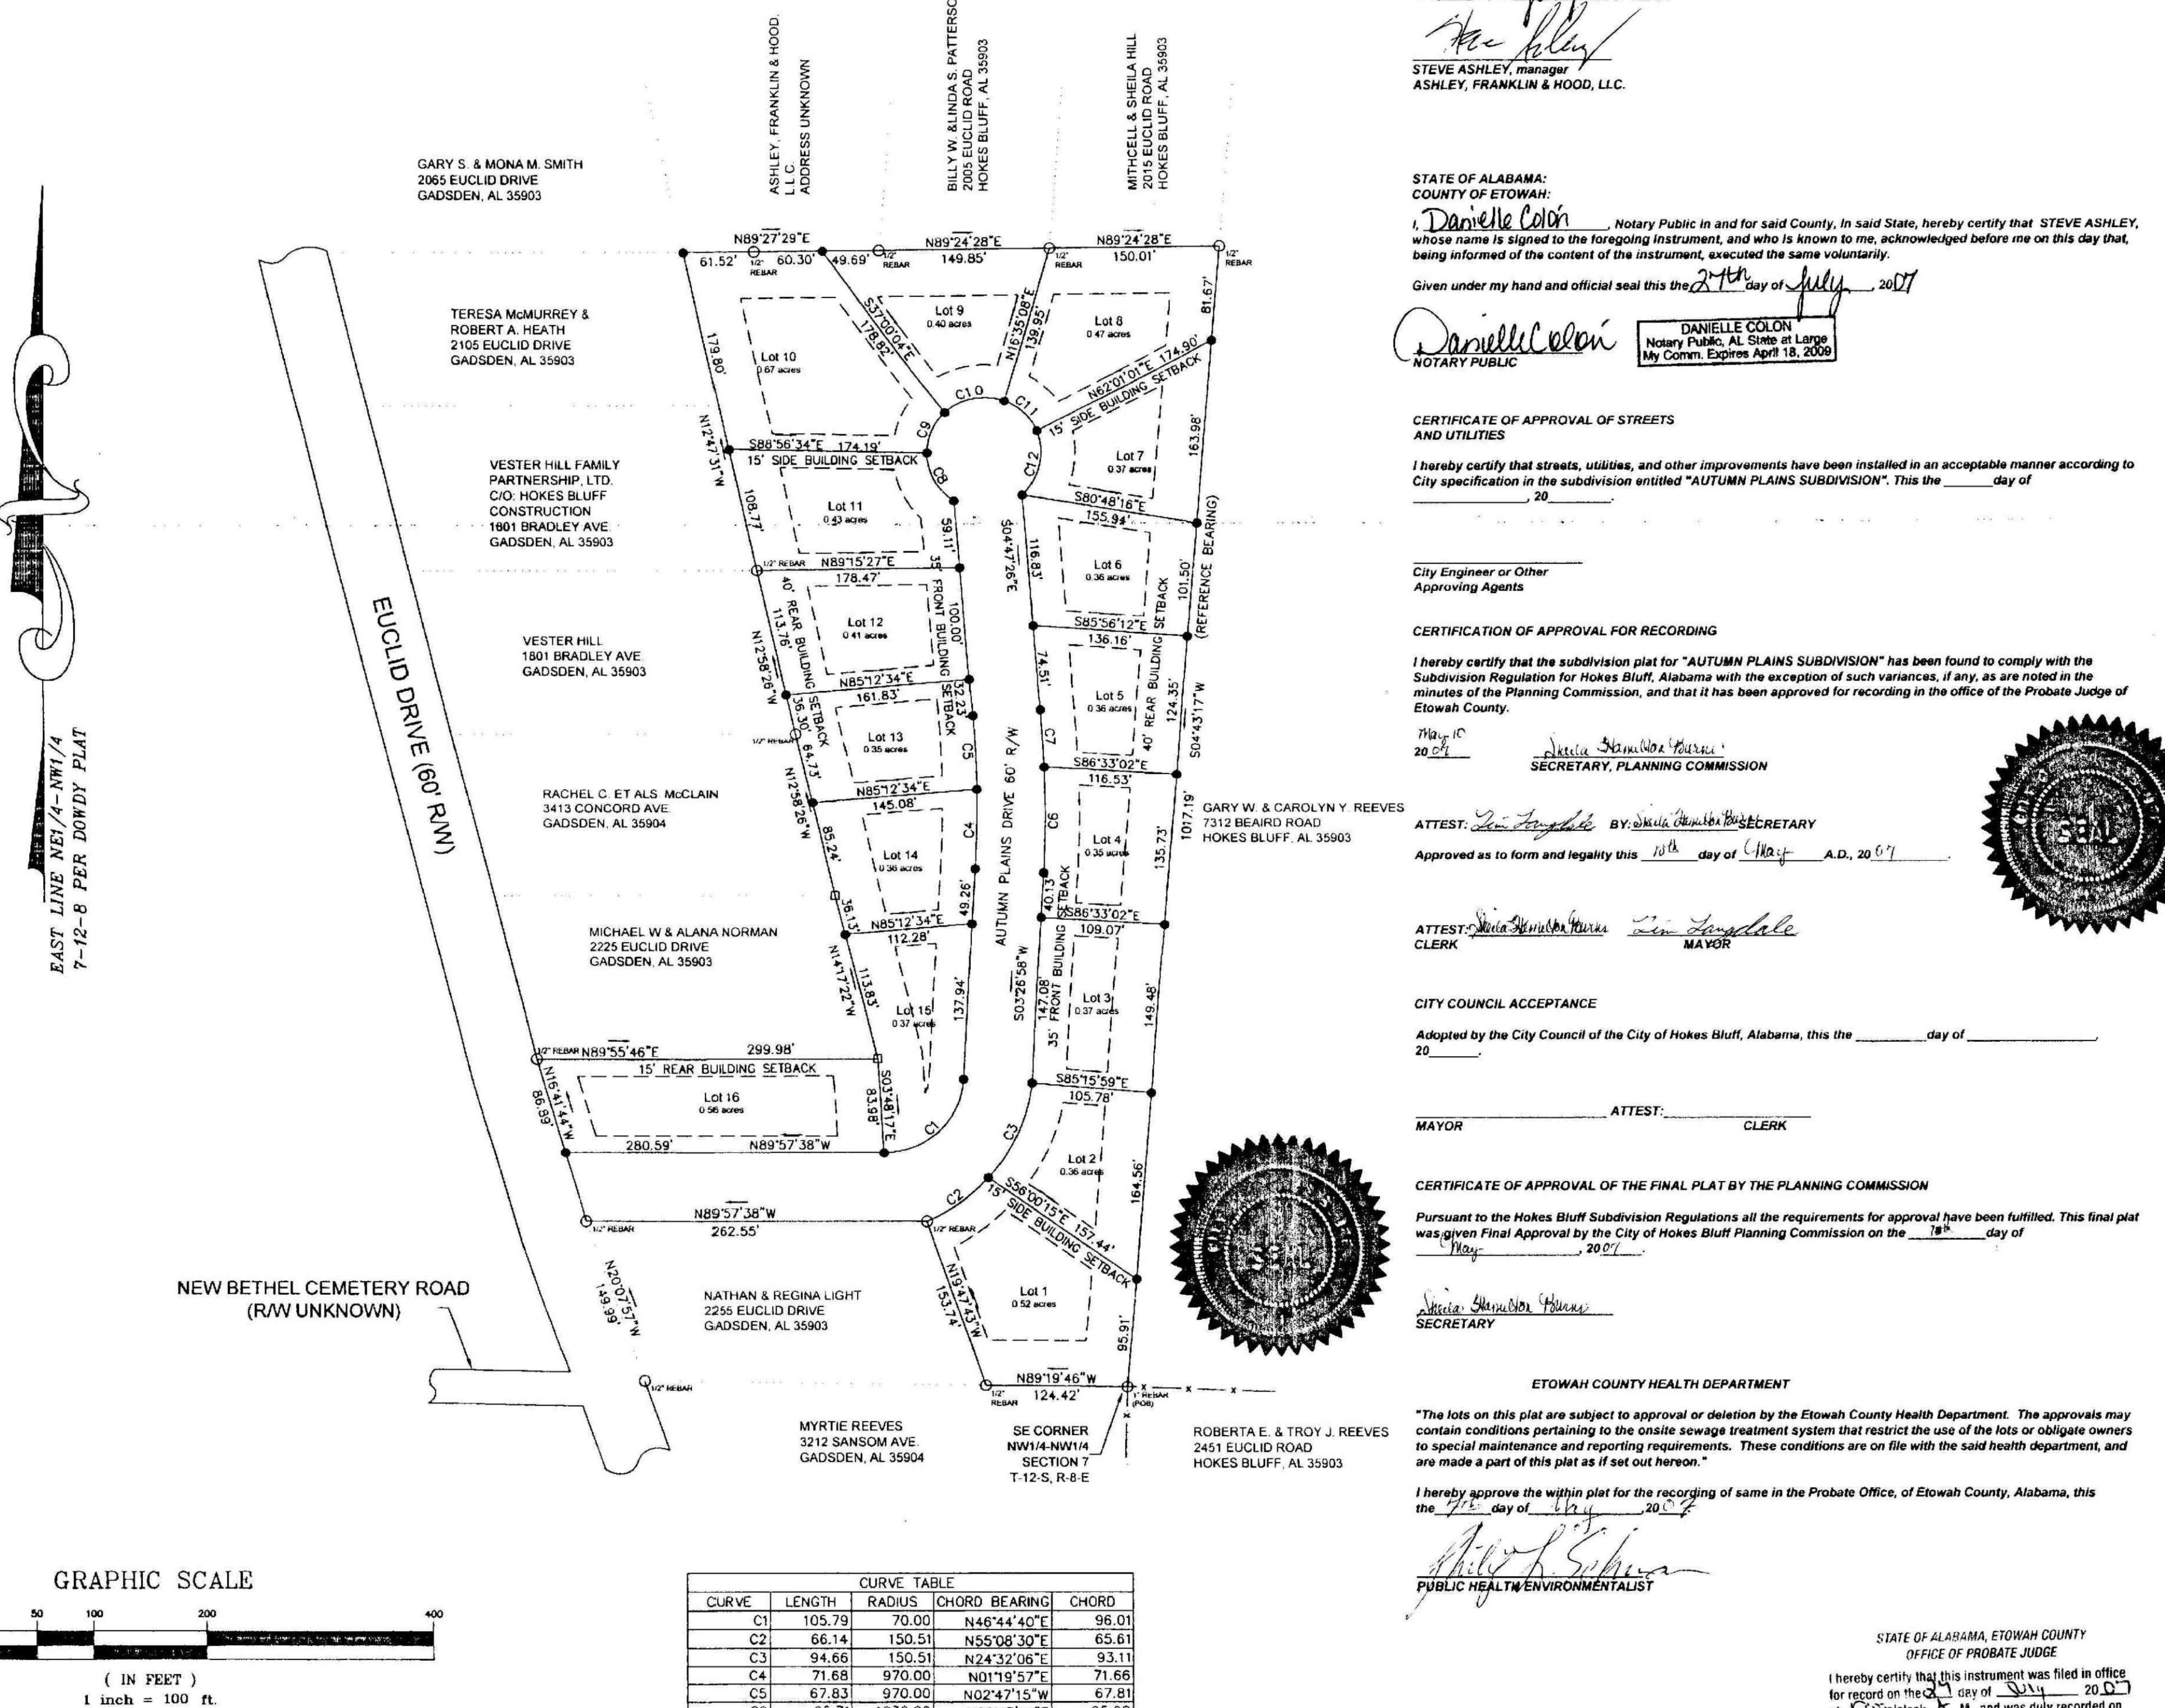

STATE OF ALABAMA: COUNTY OF ETOWAH:

I the undersigned, ASHLEY, FRANKLIN & HOOD, LLC. do hereby certify that we are the owner of and the only person having any right, title, or interest in the land shown on the plat of "AUTUMN PLAINS SUBDIVISION" a part of Section 7, T-12-S, R-8-E, Hokes Bluff, Etowah county, Alabama, and that the plat represents a correct survey of the above guarantee a clear title to all lands so dedicated from ourselves and our heirs or assignees forever, and have caused the same to be released from all encumbrances so that the title is clear, except as shown in the abstractor's certificate.

thereby certify that this instrument was filed in office for record on the decided of the decided of the decided on the decided of the decide REC. FEE 10.00 ETOWAH COUNTY, AL

LAND SURVEYING, INC. P.O. BOX 2726 5430 OLD HIGHWAY #278E HOKES BLUFF, AL 35903 PHONE: (256)492-7940 FAX: (256)492-8417 EMAIL: LWLS@CYBRTYME.COM

LARRY WALKER

S-T-R: 7-12-8

JOB INFORMATION

SURVEY CREW: BM, TB, AB