


BUHR & WINTLEY COMPANY

Mudt

ANNULLED

By: C S Ward, Owner

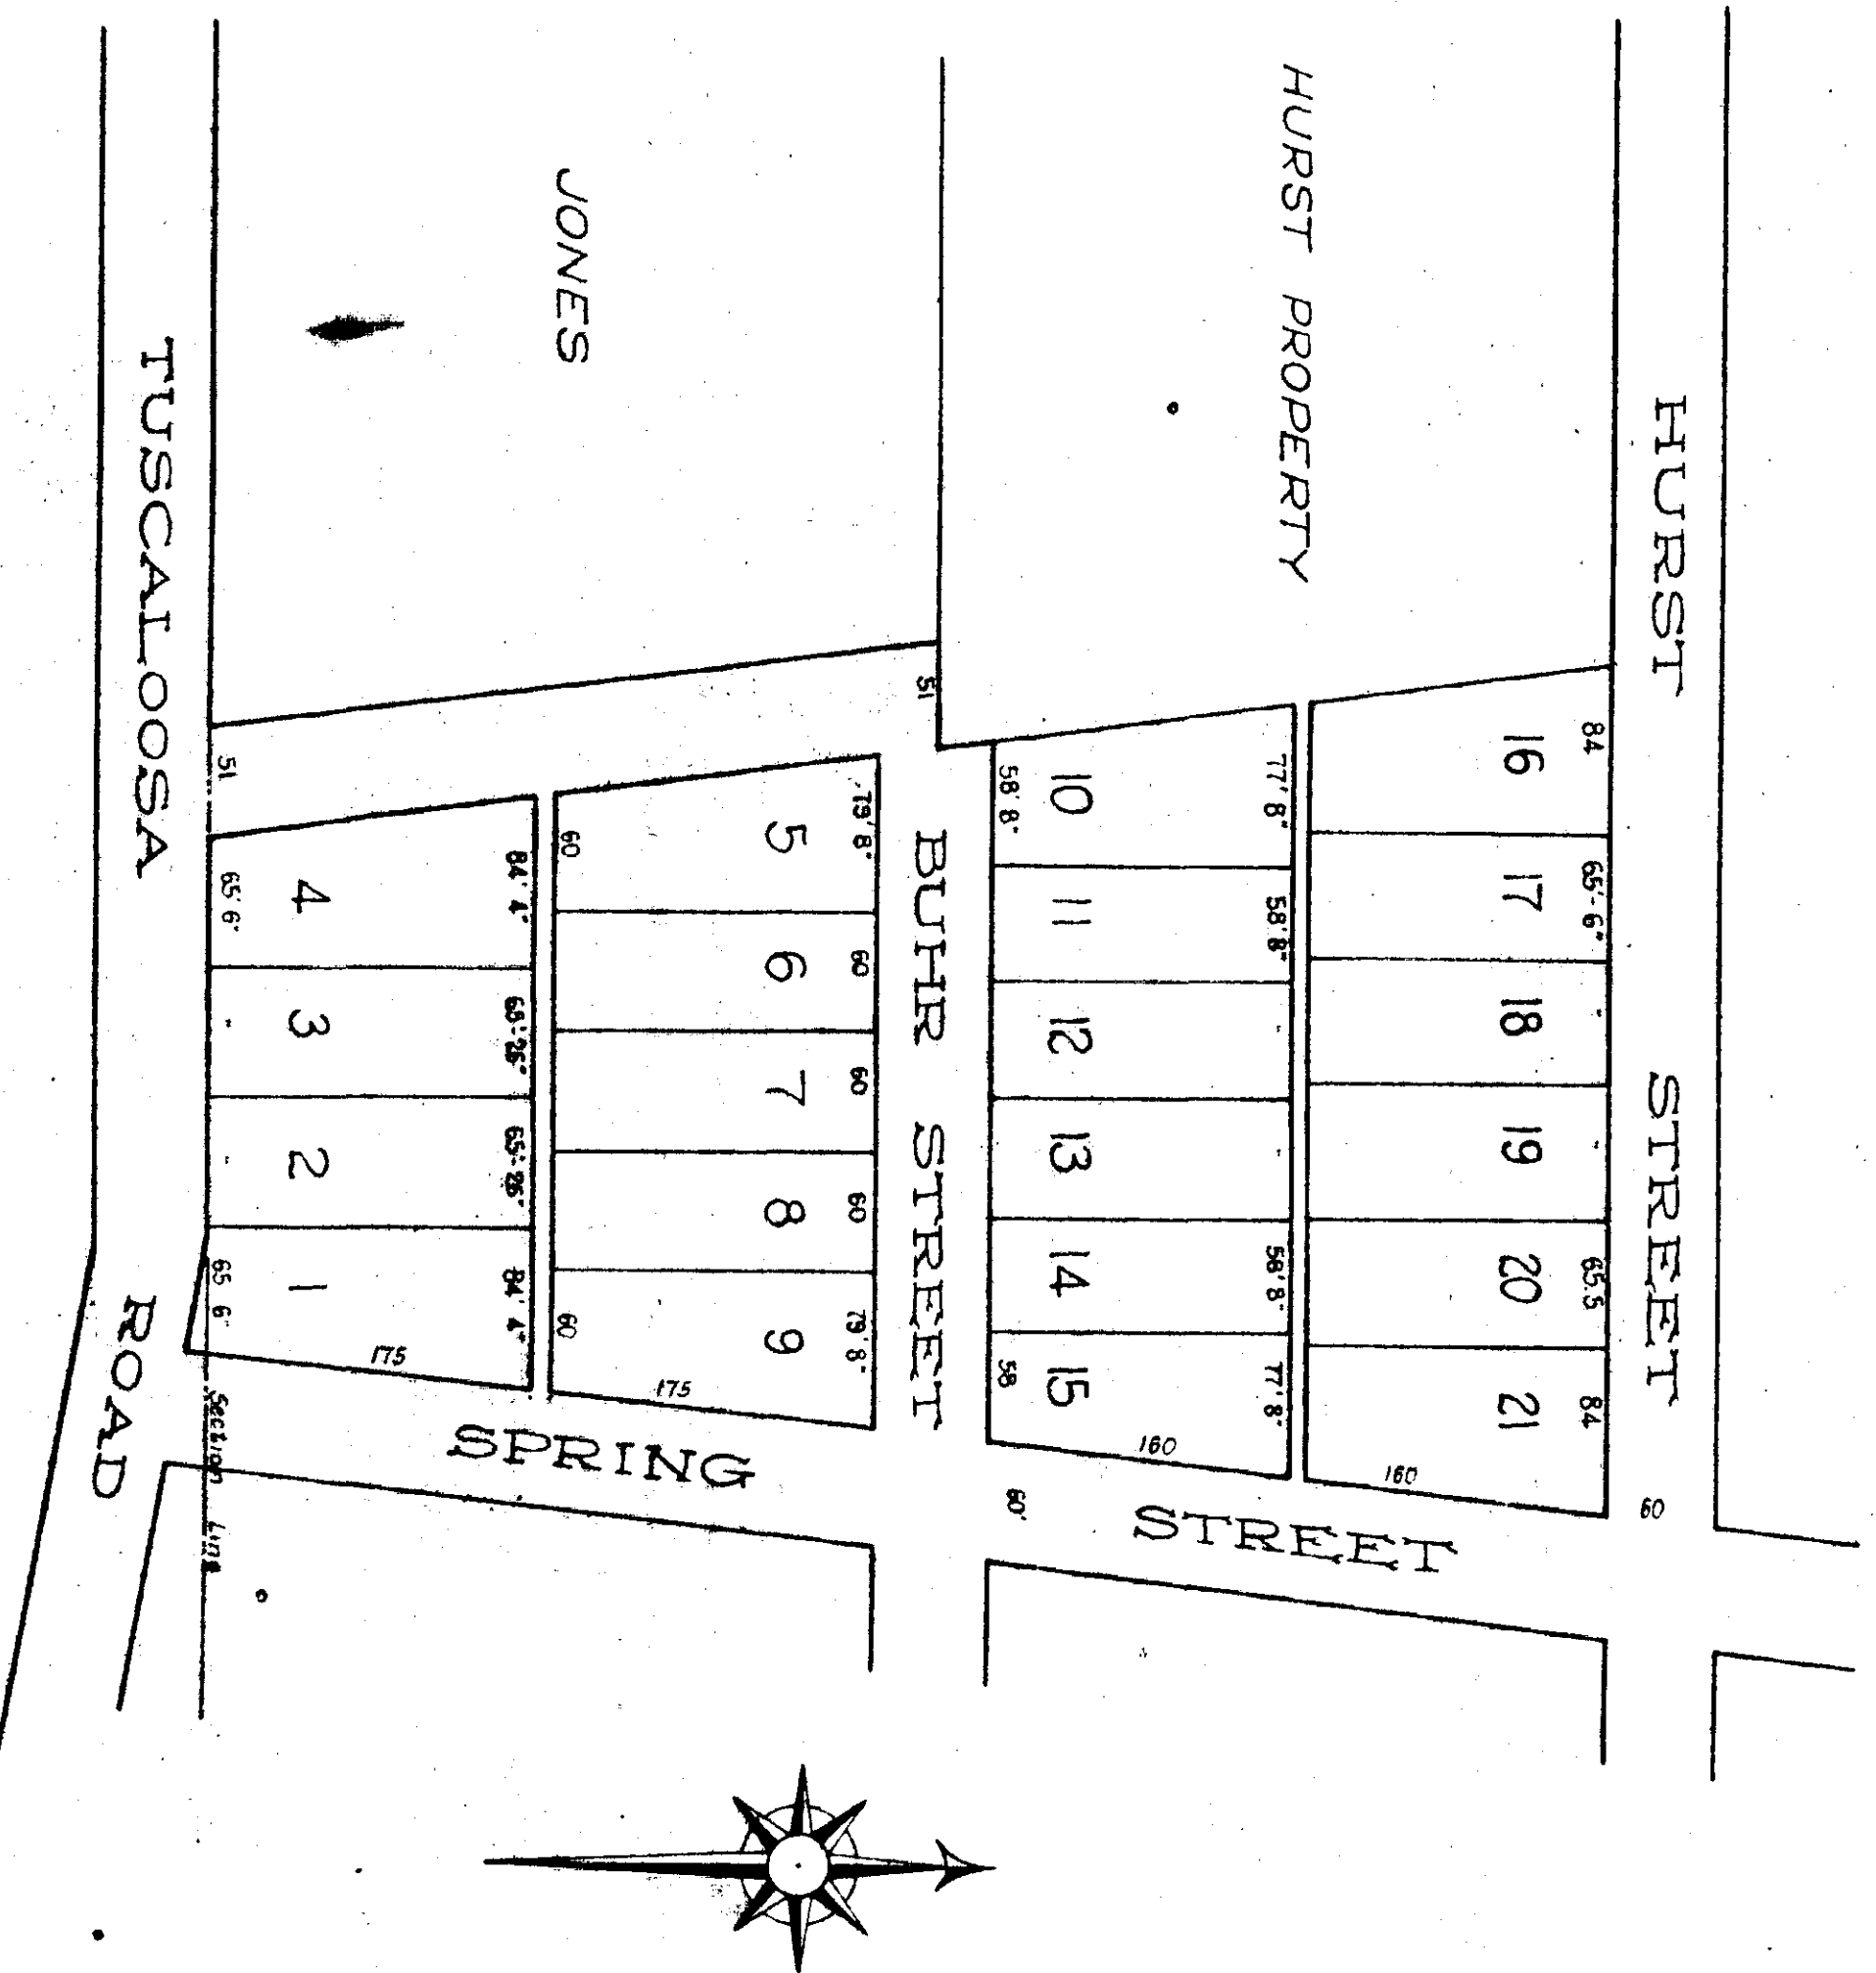

State of Alabama, Etowah County
 I, J. H. Wiley, as agent for Buhr Wintly & Company hereby ratify and
 adopt the foregoing plat of survey made by the said J. J. Singleton, C. E.
 Cooper & Wiley
 by: J. H. Wiley

State of Alabama, Etowah County
 I, J. A. Tallman, Judge of Probate, hereby certify that the foregoing
 plat was filed in my office and recorded March 6, 1888.
 J. A. Tallman
 Judge of Probate

I, J. J. Singleton, hereby certify that this is a correct plat of the
 above property as surveyed, subdivided and platted by me. This the 14
 day of January, 1888.
 J. J. Singleton, C. E. - Attest, J. H. Wiley