

ELLISON SUBDIVISION ALTOONA, ALA.


SCALE: 1"=50'

State of Alabama, Etowah County
 I, J. W. Penn, Judge of Probate in and for said County hereby certify that B. H. Ellison whose name is signed to the above declaration and who is known to me, acknowledged before me on this day that he is informed of the contents of the declaration he executed the same voluntarily on the day the same bears date.
 Given under my hand this the 28th day of November, 1905.
 J. W. Penn,
 Judge of Probate

I, B. H. Ellison, owner of the property herein described hereby adopt the within plat as being correct on this the 26th day of November, 1905.
 B. H. Ellison

I, James G. Van Zandt, a Civil Engineer, hereby certify that this is a correct and plotted by me heretofore described as of November, 1905, lying in the SW 1/4 of Section 34 Tp 11 S R 3 E, Etowah Co., Ala.
 James G. Van Zandt

The State of Alabama, Etowah County
 I hereby certify that the within conveyance was filed in this office for record November 28, 1905 at 4 o'clock P. M. and examined.
 J. W. Penn
 Judge of Probate

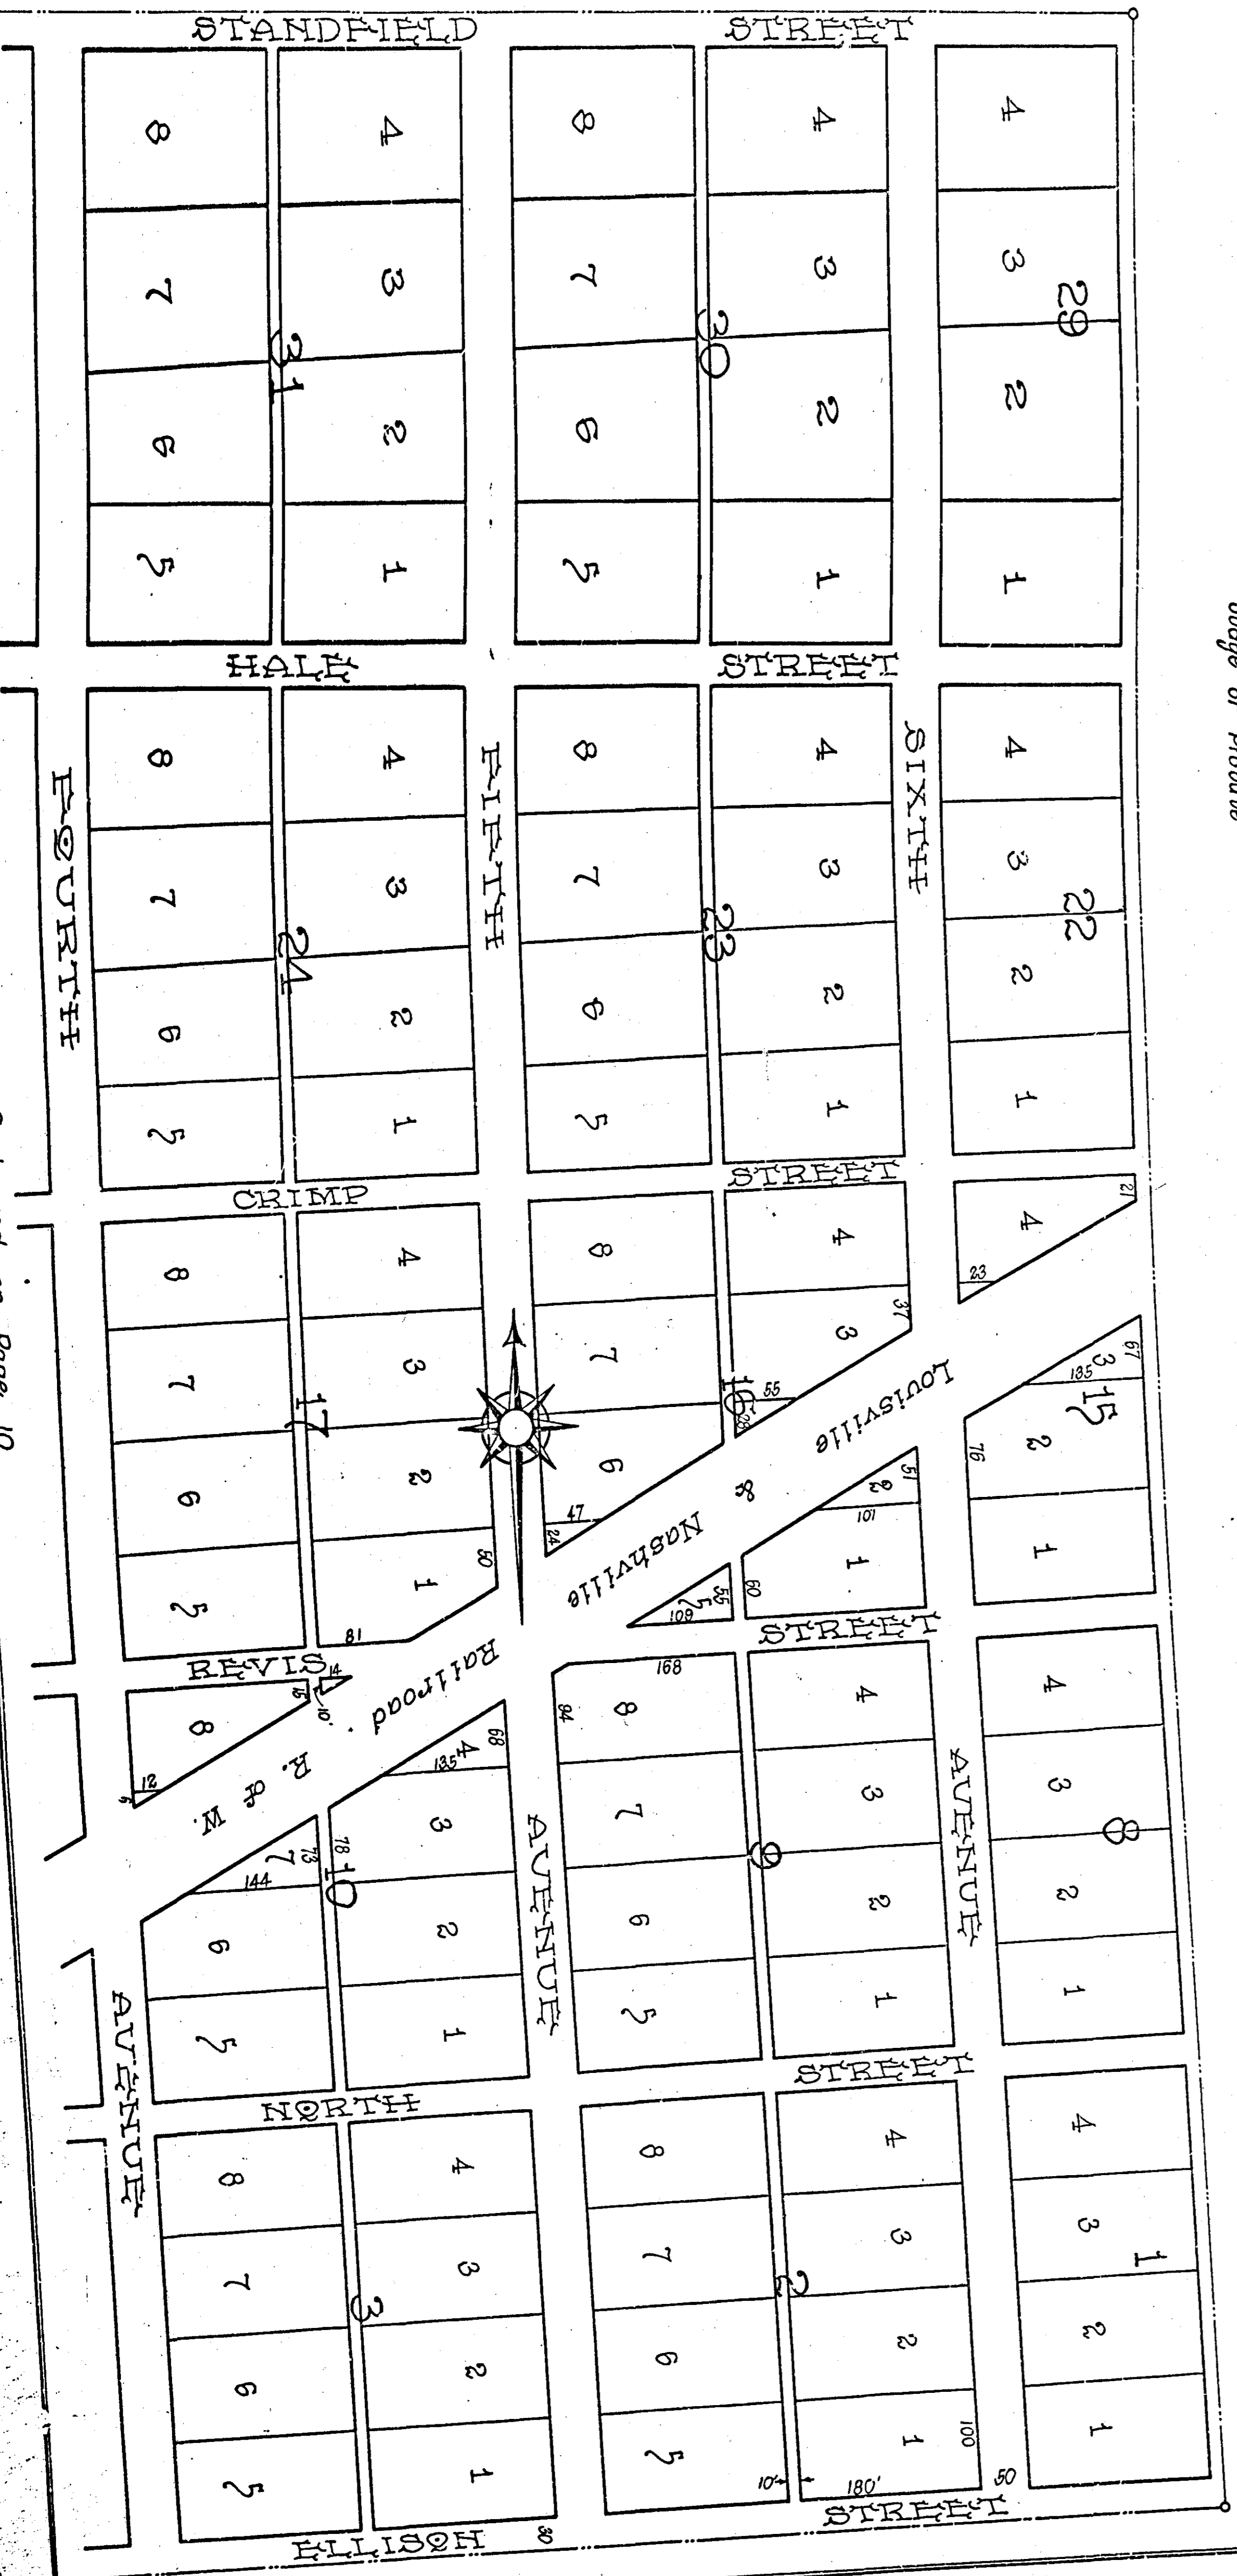

Continued on Page 10