


Lot No. 8 Government Sub-division.

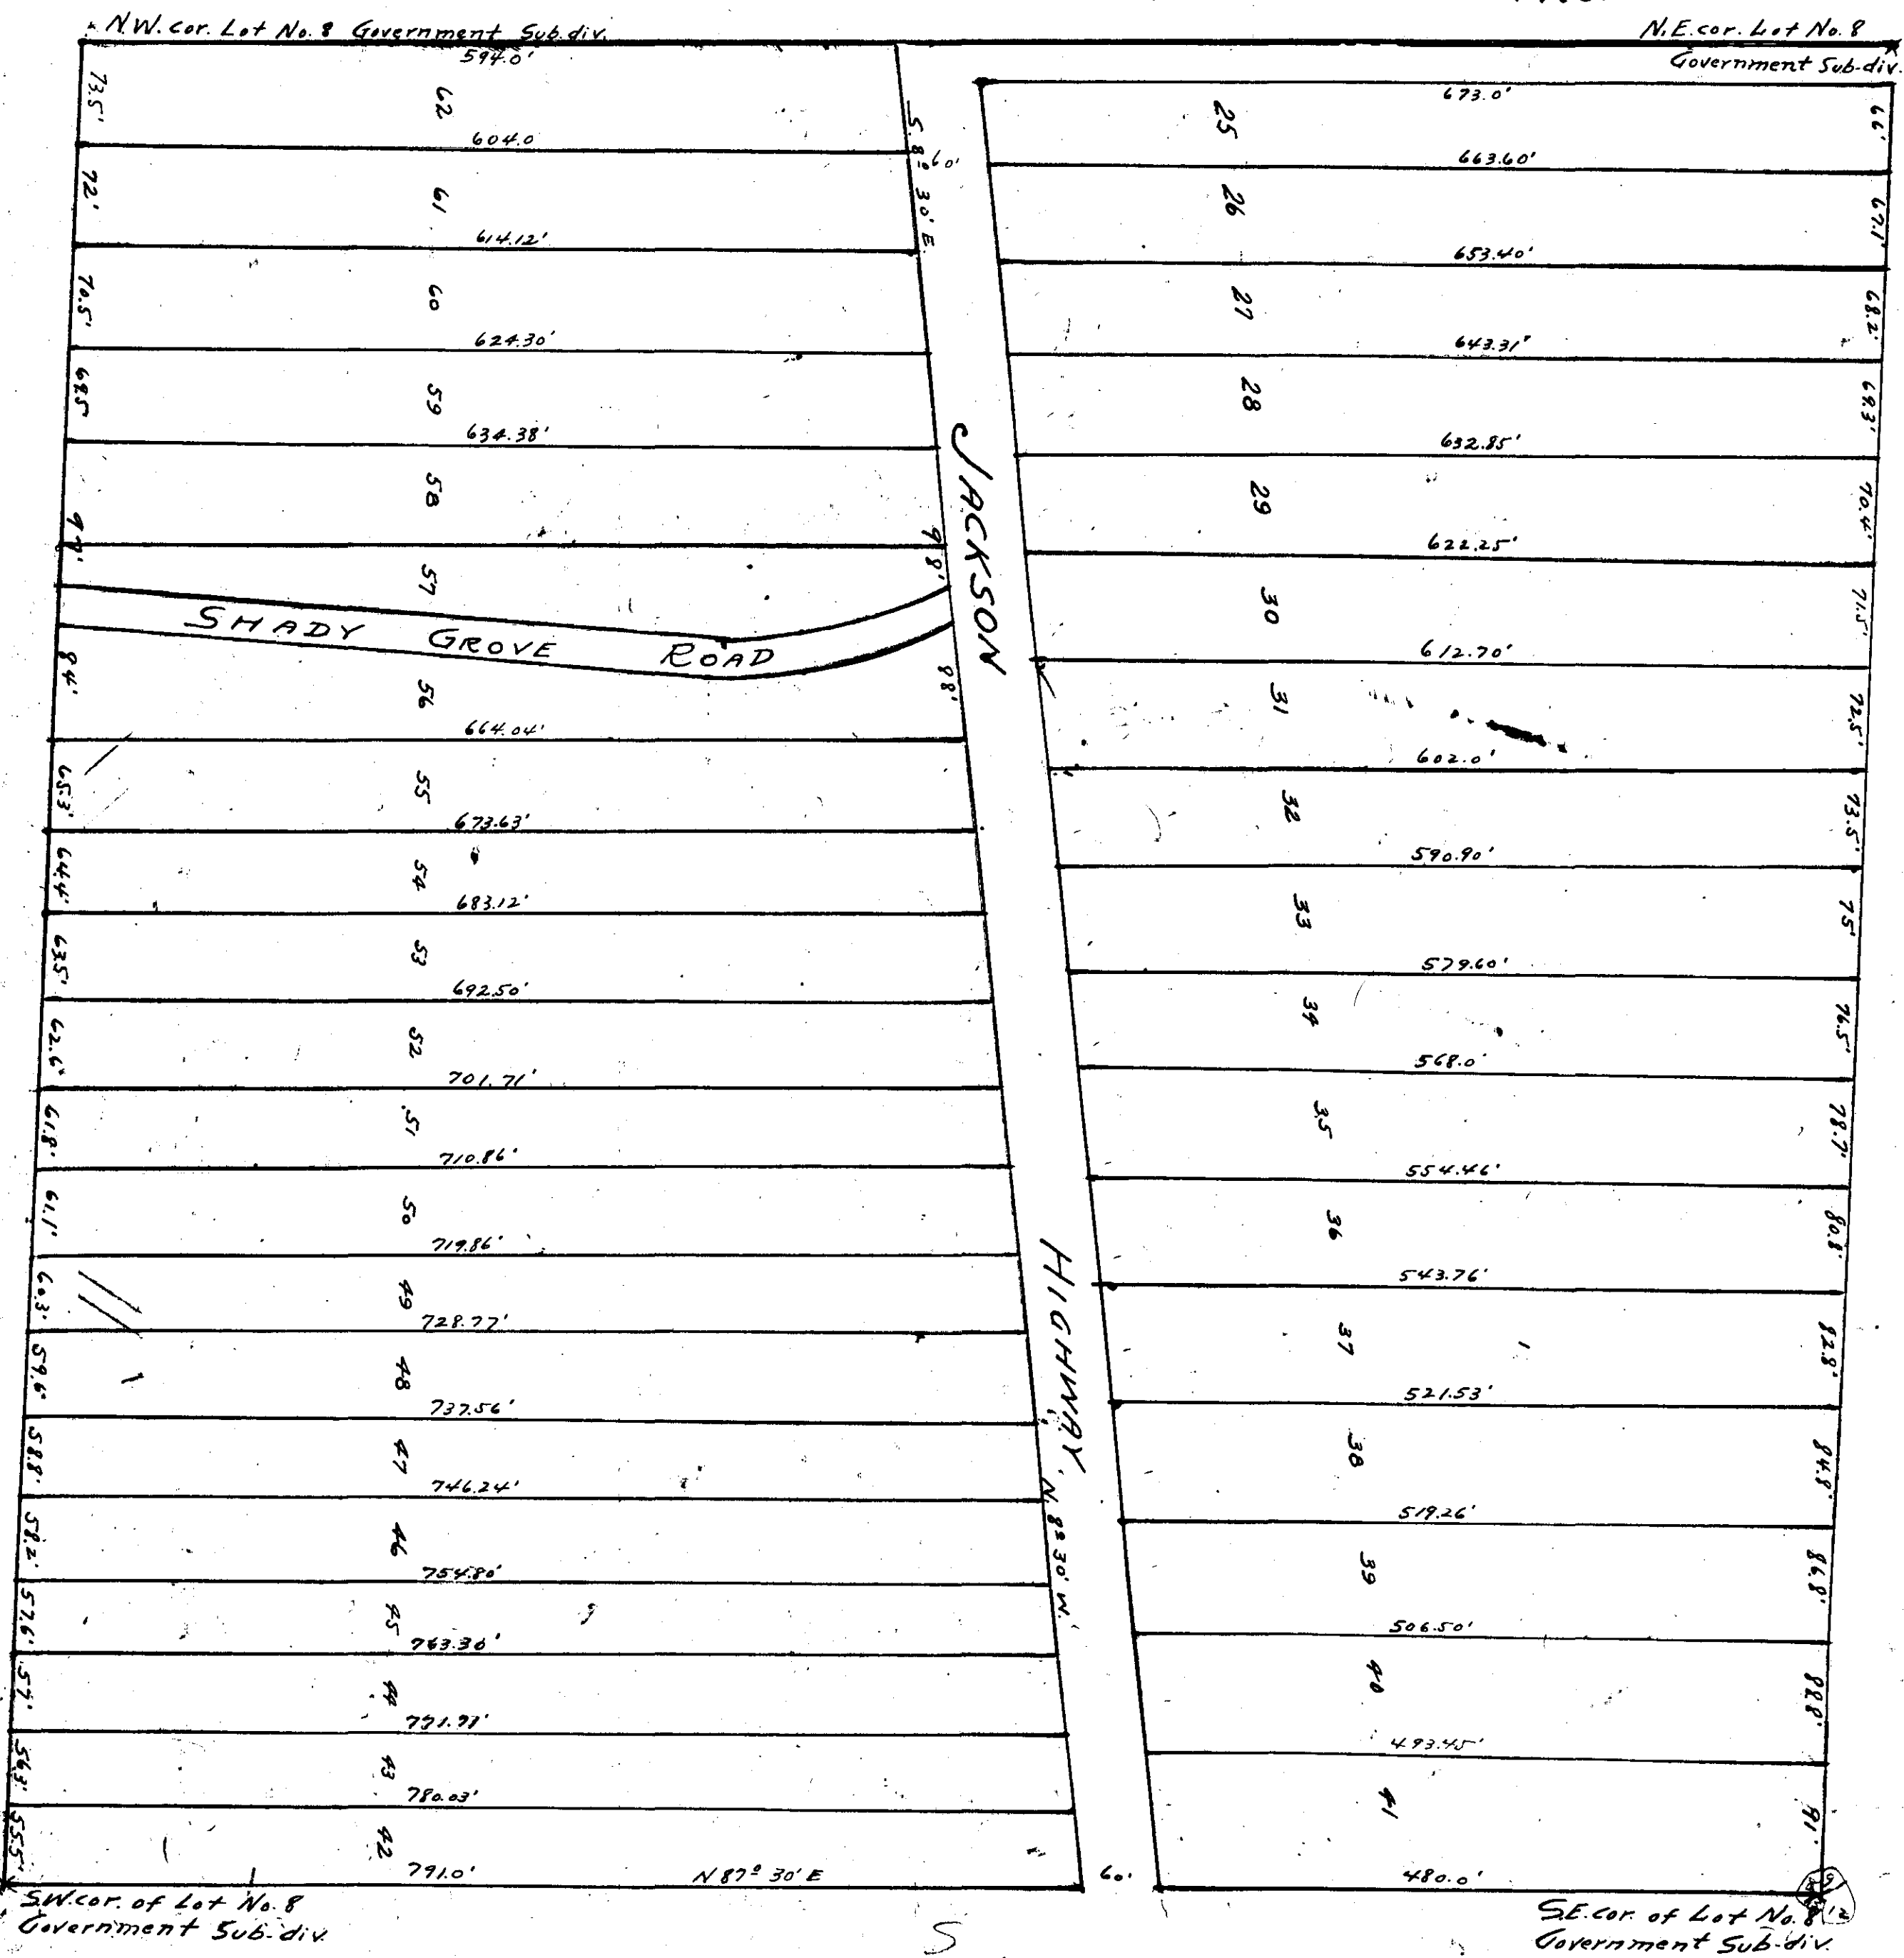

I, Geo. B. Harrell, Surveyor, hereby certify that this is a true and correct description of the land of Joseph Warren James as surveyed and platted by me Geo. B. Harrell, Surveyor.

The State of Alabama }
 Etowah County }
 I, Joseph Warren James, owner of the lands herein described and platted by me Geo. B. Harrell, the same being Lots Three and Eight in the East part of the Northwest Quarter of Section Nine, Township Eleven, Range Five East of Huntsville Meridian in Etowah County, Alabama, hereby ratify and confirm the same to be correct. Witness my hand and seal, this 30 day of August, 1928.

The State of Alabama }
 Etowah County }
 I, J. J. Gayle, J.P. Justice of the Peace in and for said State and County, hereby certify that William whose name is signed to the foregoing plat and who is known to me, acknowledged before me on this day that being informed of the contents of the plat, he executed the same voluntarily on the day the same were filed. Given under my hand and seal, this the 30 day of August, 1928.

The State of Alabama, Etowah County.
 I hereby certify that the within plat is a true and correct description of the land of Joseph Warren James as surveyed and platted by me Geo. B. Harrell, Surveyor.

Geo. B. Harrell
 Surveyor