


D. T. GAINES
SECOND SUBDIVISION IN
SECTIONS 8 & 9, T-12-S-R 5 E.
ETOWAH COUNTY, ALA.

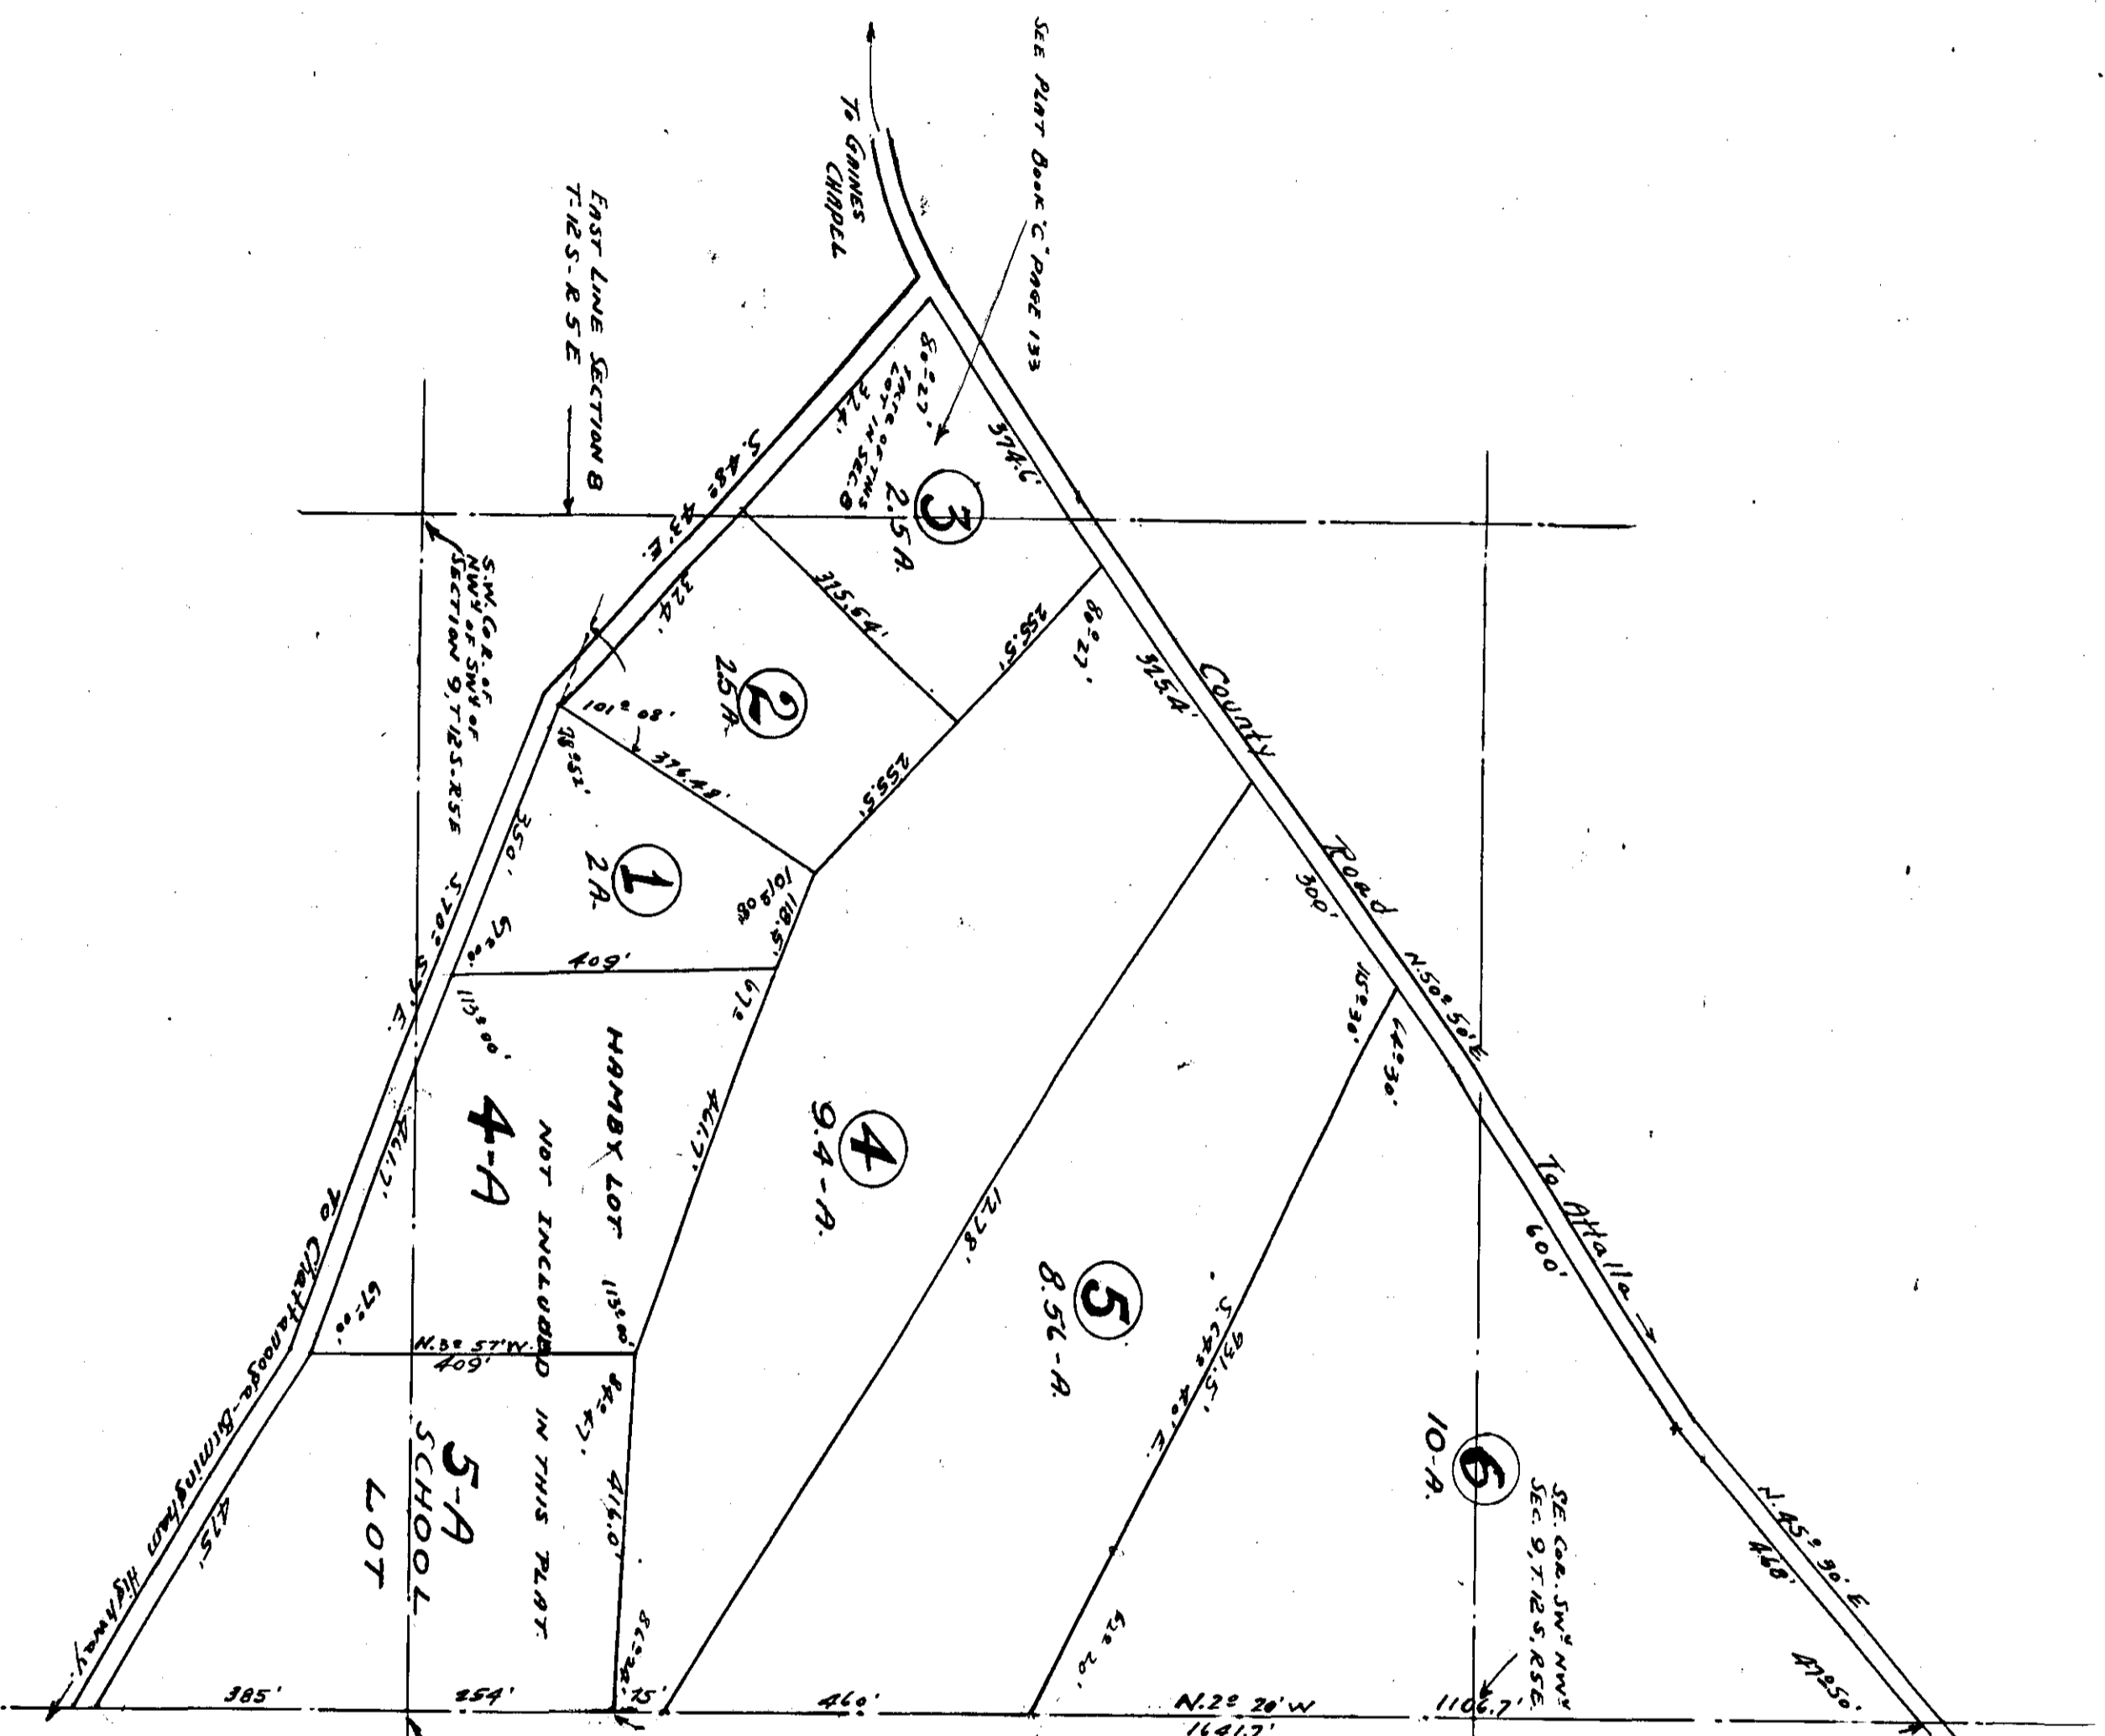

I, E. H. Lee, a Civil Engineer and Surveyor of Gadsden, Etowah County, Ala, hereby certify that I made the survey of the lands embraced in the within map or plat, and that the said survey and map are true and correct as shown represented with its relation to the lines of the Original Government Survey.
 This the 26th day of Sept, 1934.
 F. H. Lee, Civil Eng'r
 Notary Public.

STATE OF ALABAMA
COUNTY OF HENNING
 I, H. S. Robinson Jr, a Notary Public in and for said State and County, hereby certify that before me on this day personally appeared D. T. Gaines, a single man, who is known to me, and acknowledged that having been informed of the contents of the within instrument, he, as owner, executed the within instrument voluntarily to and as the act of his own free will and accord and Seal this the 26th day of Sept, 1934.
 H. S. Robinson, Jr.,
 Notary Public.

180
 SCLV
 03-30

I, D. T. Gaines, a single man, owner of the lands contained in the within map or plat, hereby ratify, confirm and adopt the same as being correct. This the 26th day of Sept, 1934.
 D. T. Gaines,
 Owner.

Sept,	28th	1934
Sept,	30	1934
Sept,	28th	1934
Sept,	30	1934