

Malone Re-arrangement

**W.D. MALONE'S RE-ARRANGEMENT
OF LOTS 25, 26, 27, 104, 105 AND 106 ORIGINAL
SURVEY, GADSDEN, ALA.**

By E.H. Lee, C.E. & S.
Gadsden, Ala.

6-21-41.

I, E.H. Lee, Civil Engineer & Surveyor, hereby certify that the
within is a true and correct Plat of the Rearrangement of Lots
25, 26, 27, 104, 105 and 106 of the Original Survey of the City of Gadsden,
Etowah Co., Ala.
This June 14th, 1941.


E. H. Lee.

I, W.D. Malone, owner of the property herein set out and
shown, do hereby ratify, confirm and adopt the Survey and Plat
as being true and correct.

This the 19th day of June, 1941.
W. D. Malone,
owner.

State of Alabama }
County of Houston }

I, Eva. Hammond, a Notary Public in and for said
State and County, hereby certify that W.D. Malone, whose name
is signed to the within instrument and who is known to me,
acknowledged before me on this date that being informed of
the contents of the said instrument he executed the same
voluntarily, for and as the act of his own free will and accord.
Given under my hand on this the 19th day of June, 1941.
Eva Hammond,
Notary Public.

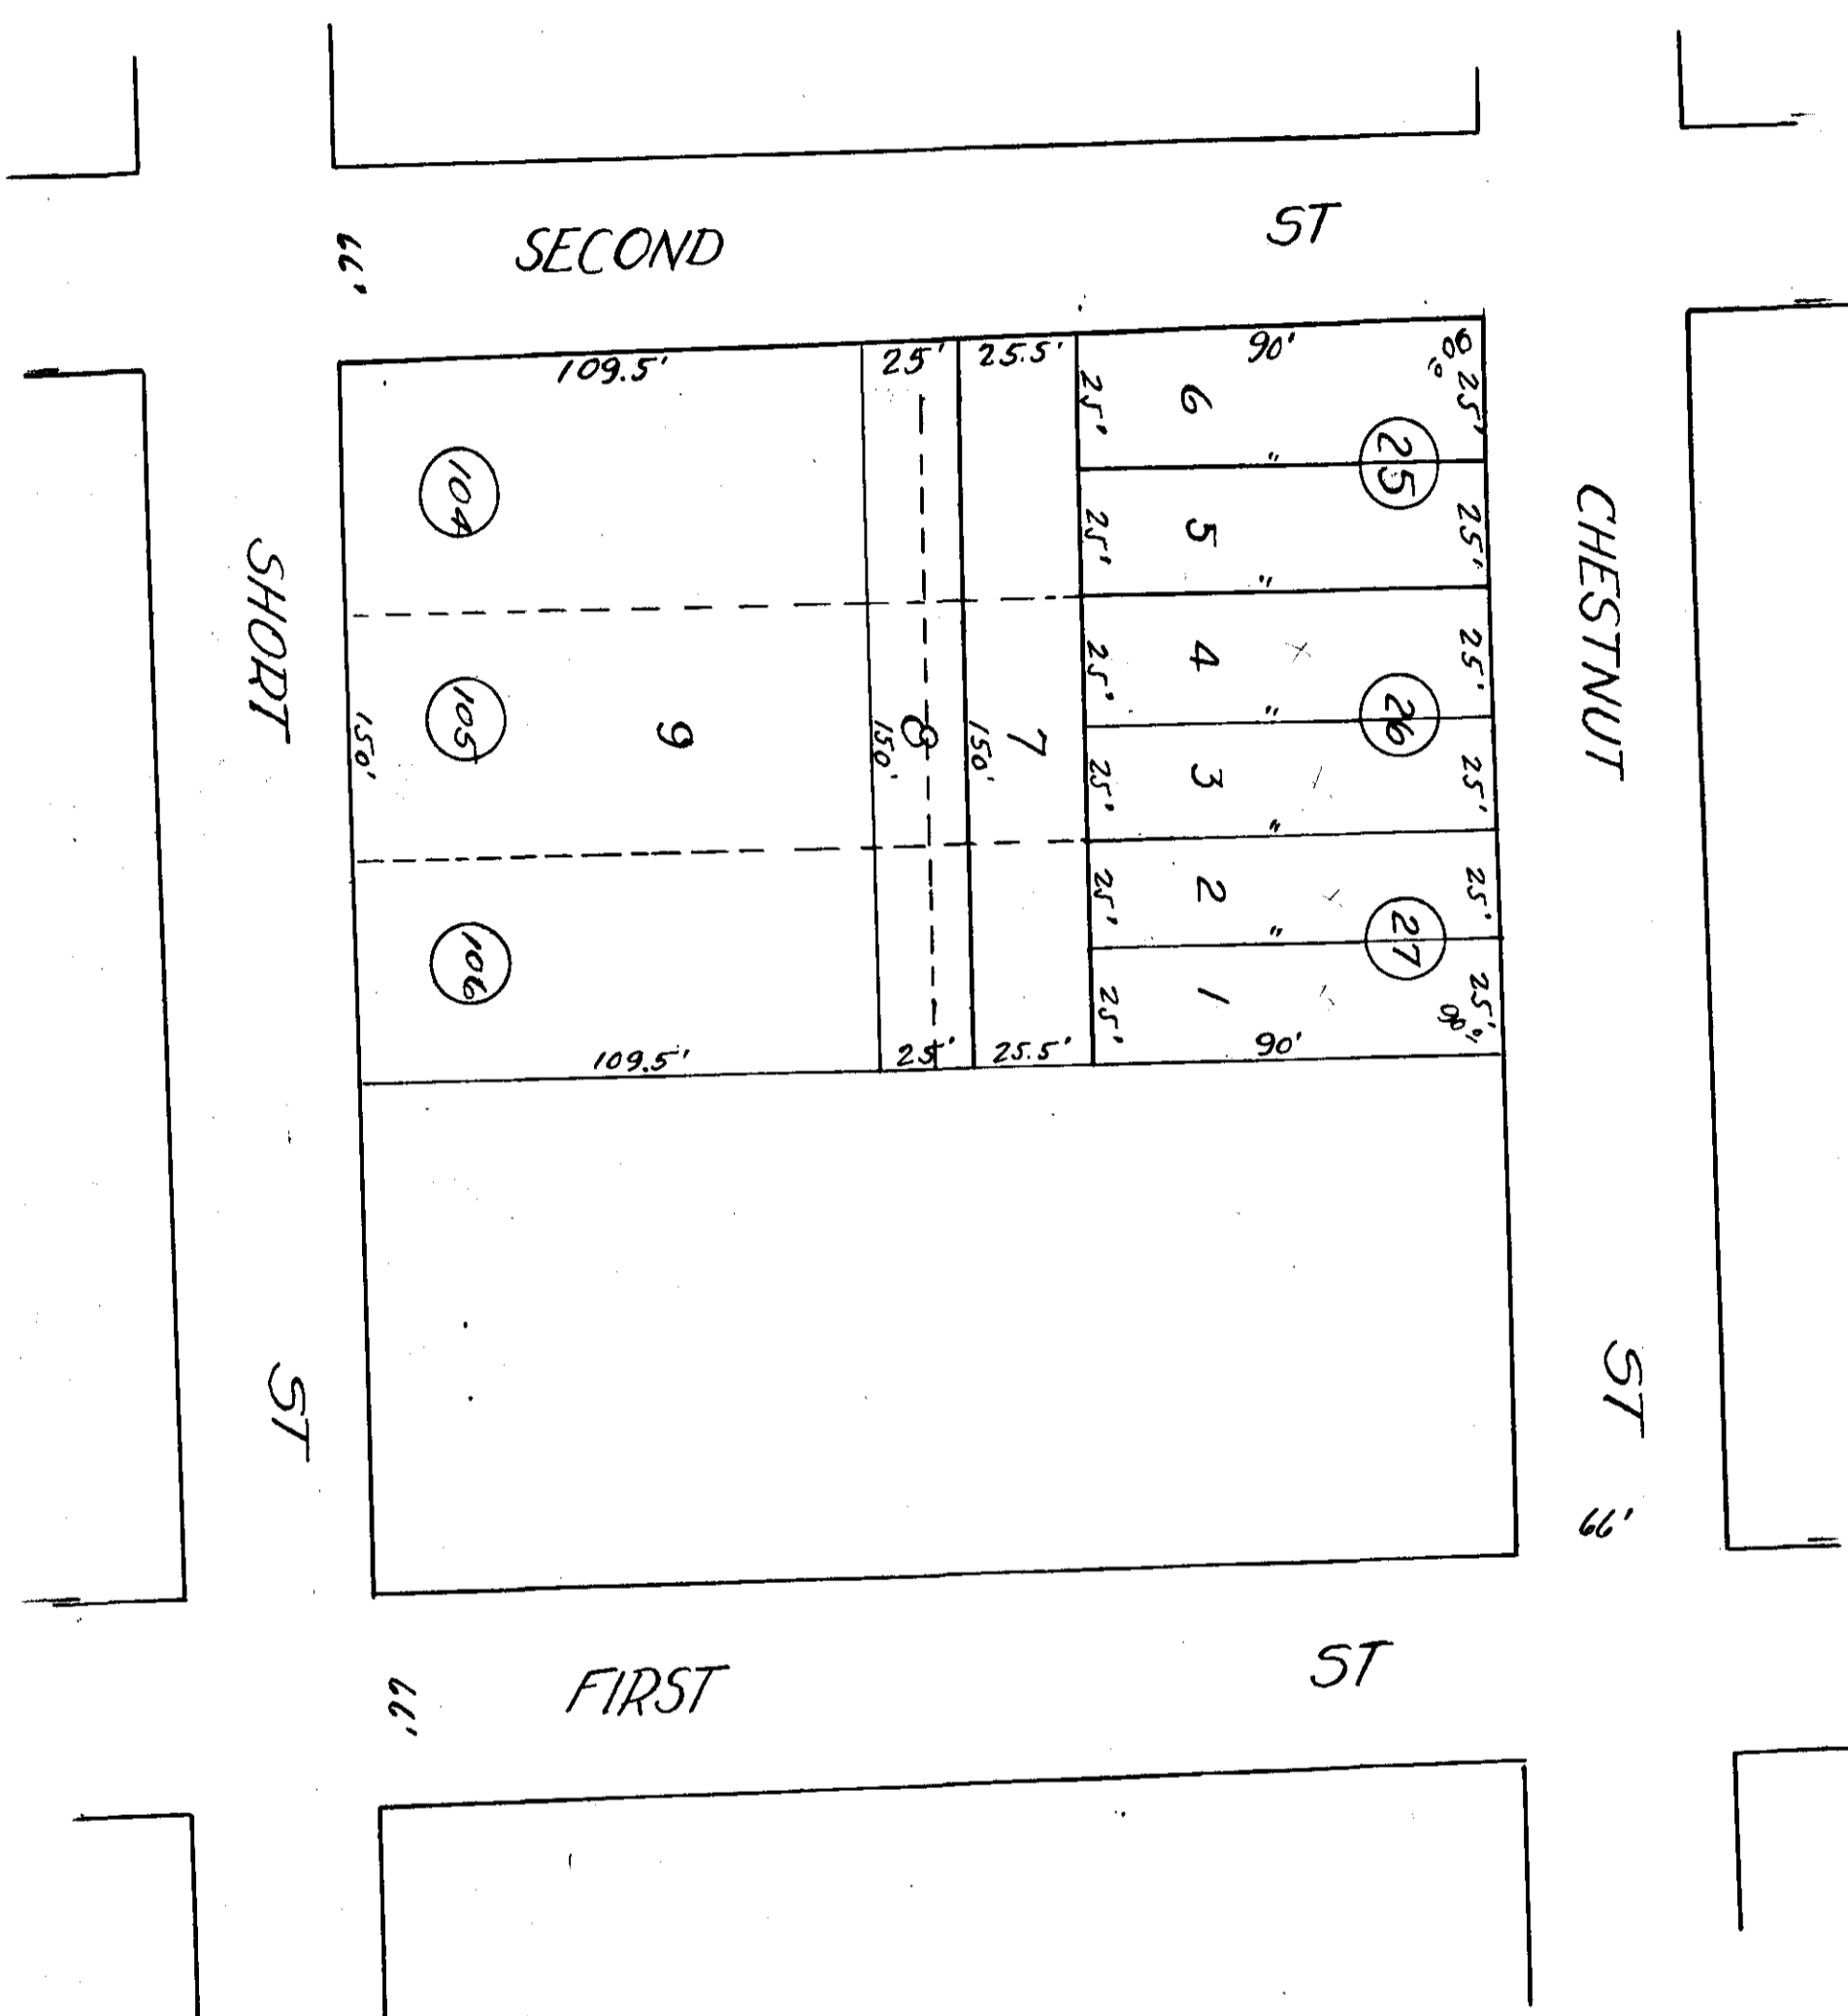

July 14th
41 10
August 41 15
41.