


HENRY CUNNINGHAM FARM

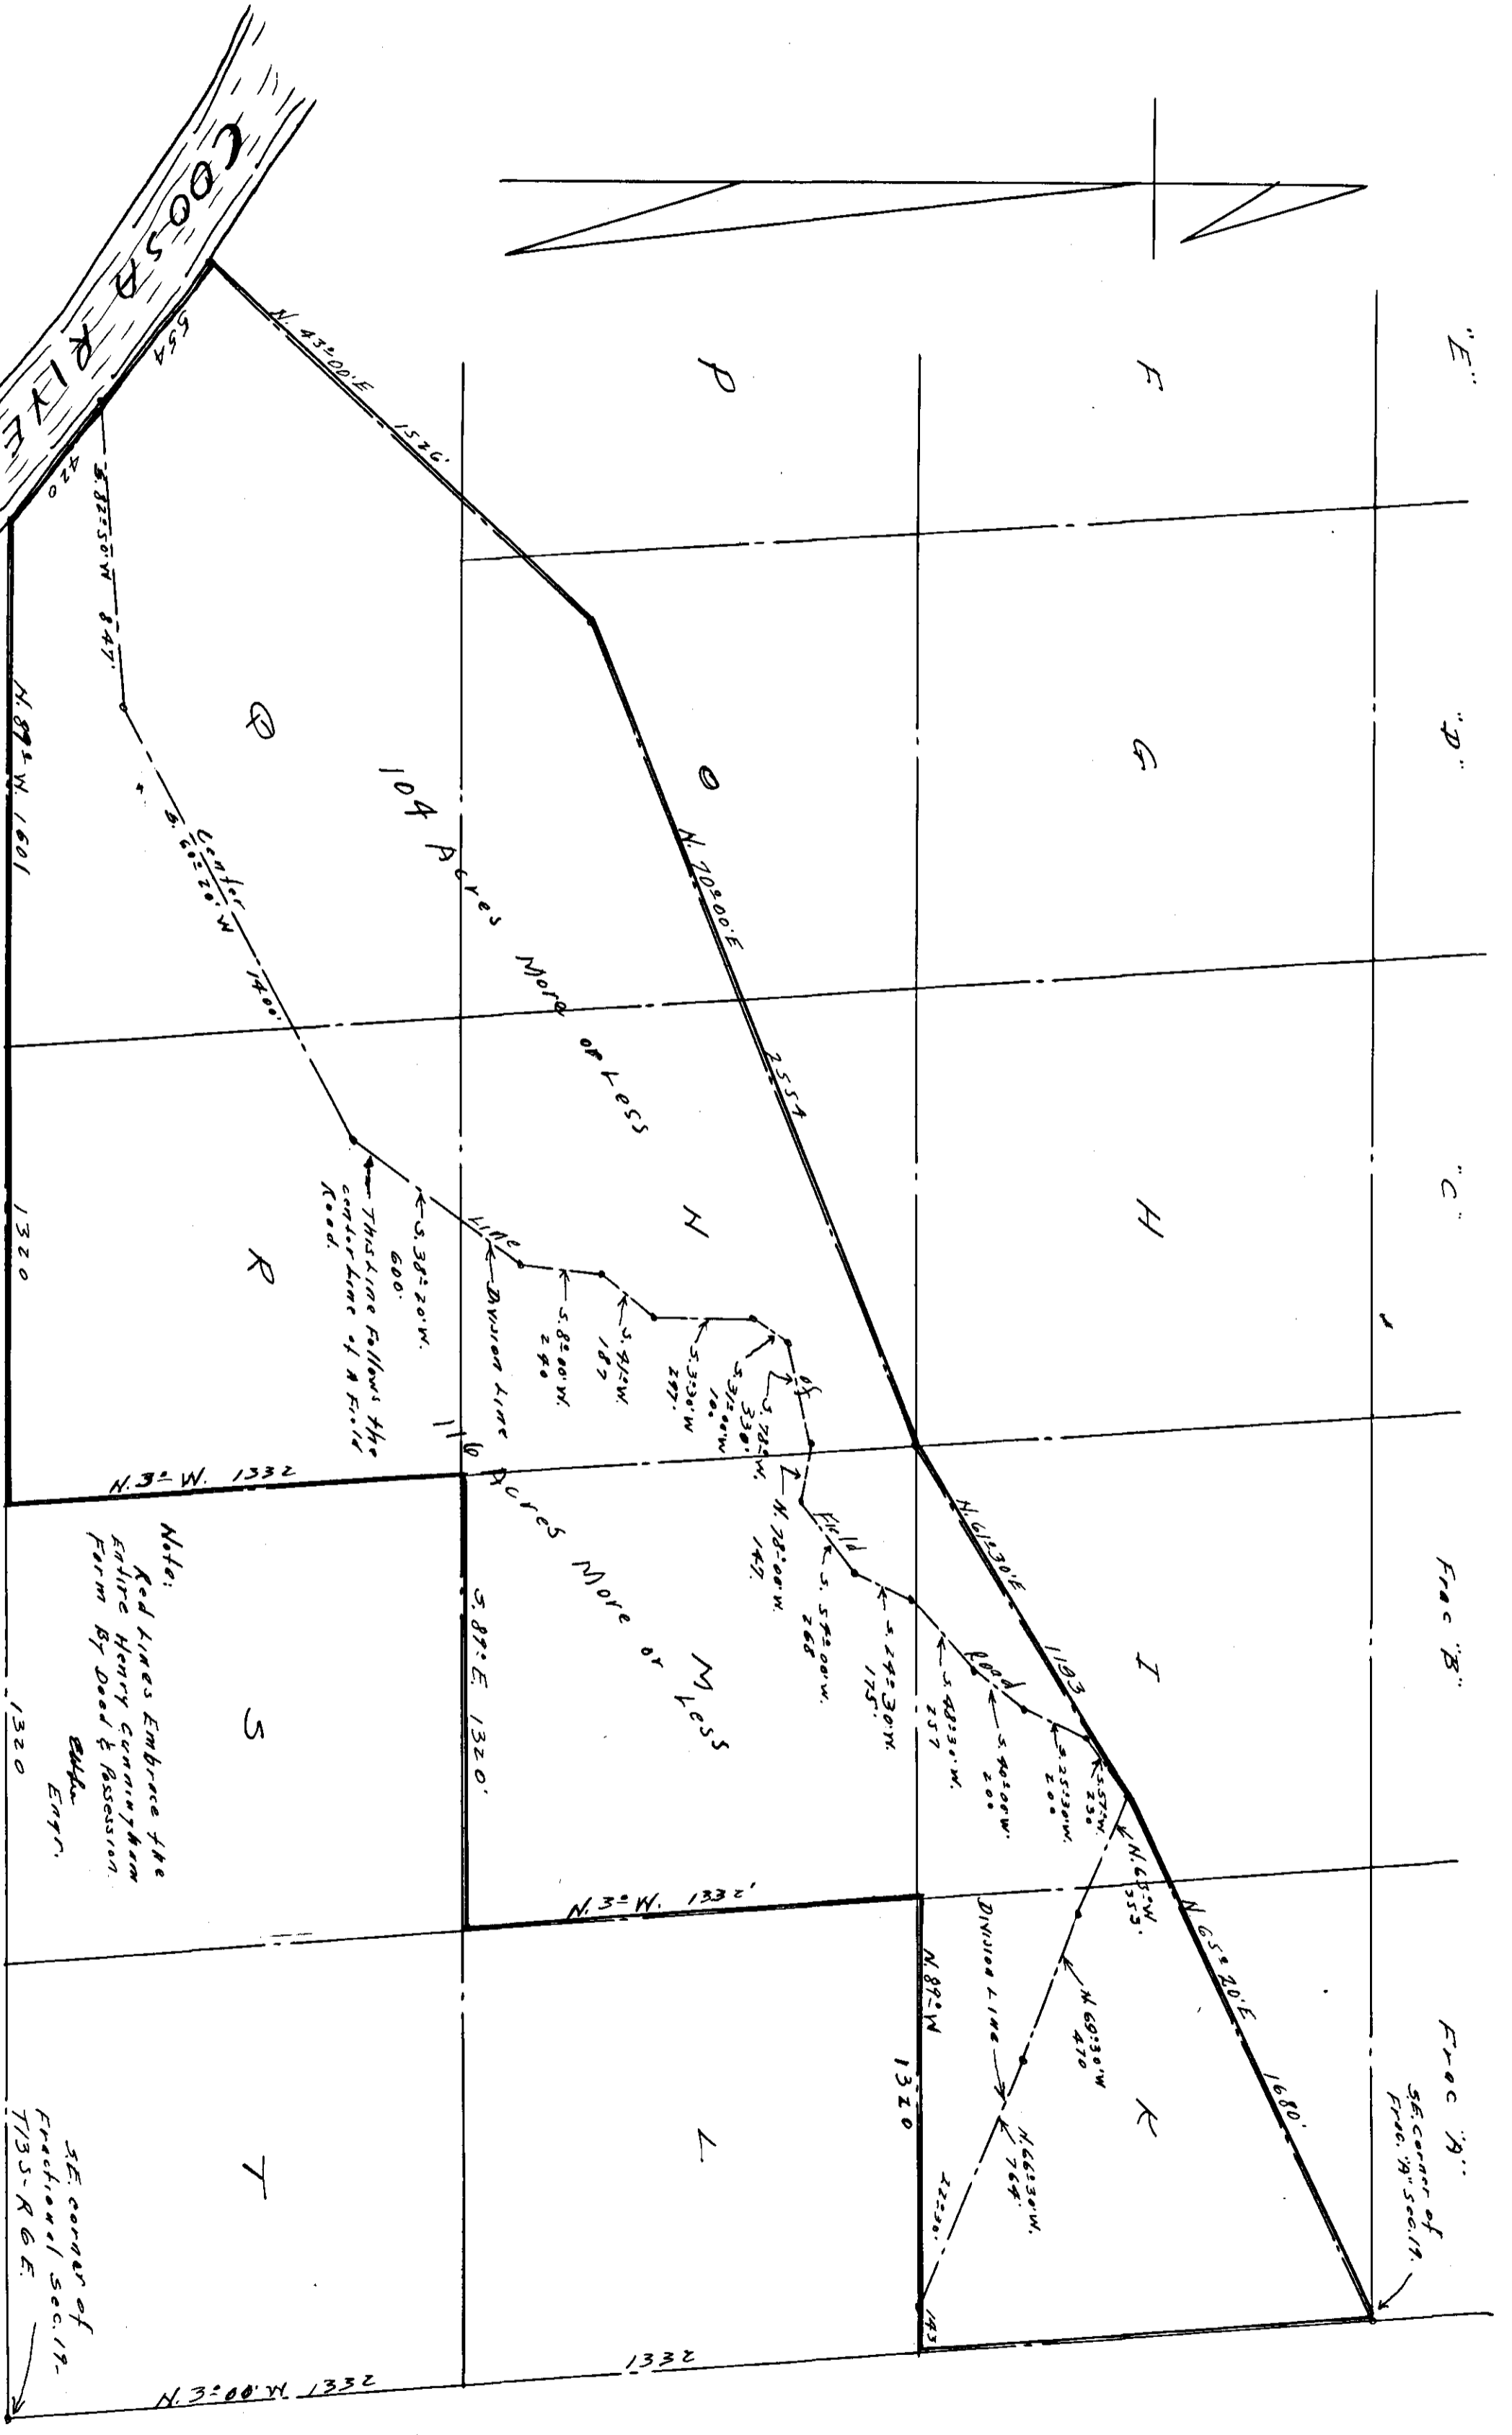

Filed in office for record on the 25 day of Feb A. D. 1947 at 11:30 o'clock
 EAB and C.A.B. recorded to 25 day of Feb 1947.
 Frank C. Ingram
 Judge of Probate

I, E.H. Cox, Civil Engineer and surveyor, hereby certify that the within is a true and correct plot of the Henry Cunningham lands or properties located in section 19 township 13 south range 6 East in Etowah County, Alabama.
 Wm. C. D. Cunningham and wife, Nancy Cole Cunningham, and H. Cunningham, a widower, do hereby adopt and confirm this map as being true and correct, and as our own act.
 This February, 25, 1947.

STATE OF ALABAMA,
 ETOWAH COUNTY:

I, Wm. C. D. Cox, a Notary Public in and for said county and state, hereby certify that C.D. Cunningham and wife, Nancy Cole Cunningham, and H. Cunningham, the said C.D. Cunningham and H. Cunningham being owners of the property herein plotted, whose names are signed to the foregoing map, and who are known to me, and whose acknowledgments before me on this day that being in full of the contents of this map they executed the same voluntarily, on the day in hereof given under my hand this the 25th day of February 1947.

C. D. Cunningham
 Nancy Cole Cunningham
 H. Cunningham

Wm. C. D. Cox
 Notary Public, Alabama, State at Large.

