

G-225


F. D. TURMAN
TO
RAINBOW CITY, ALABAMA

City of RAINBOW CITY
County of Etowah
State of Alabama

I, Robert L. Roberts, a registered Civil Engineer of Gadsden, Alabama, hereby certify that I made a survey of the lands embraced within the foregoing Plat, said lands being a portion of the SW 1/4 of Section 19, T12S, R6E, Etowah County, Alabama, that the foregoing Plat is a true and correct representation of said survey. This the 27th day of February 1964.

Scale 1"=100'

Note:
Iron pins mark all lot corners

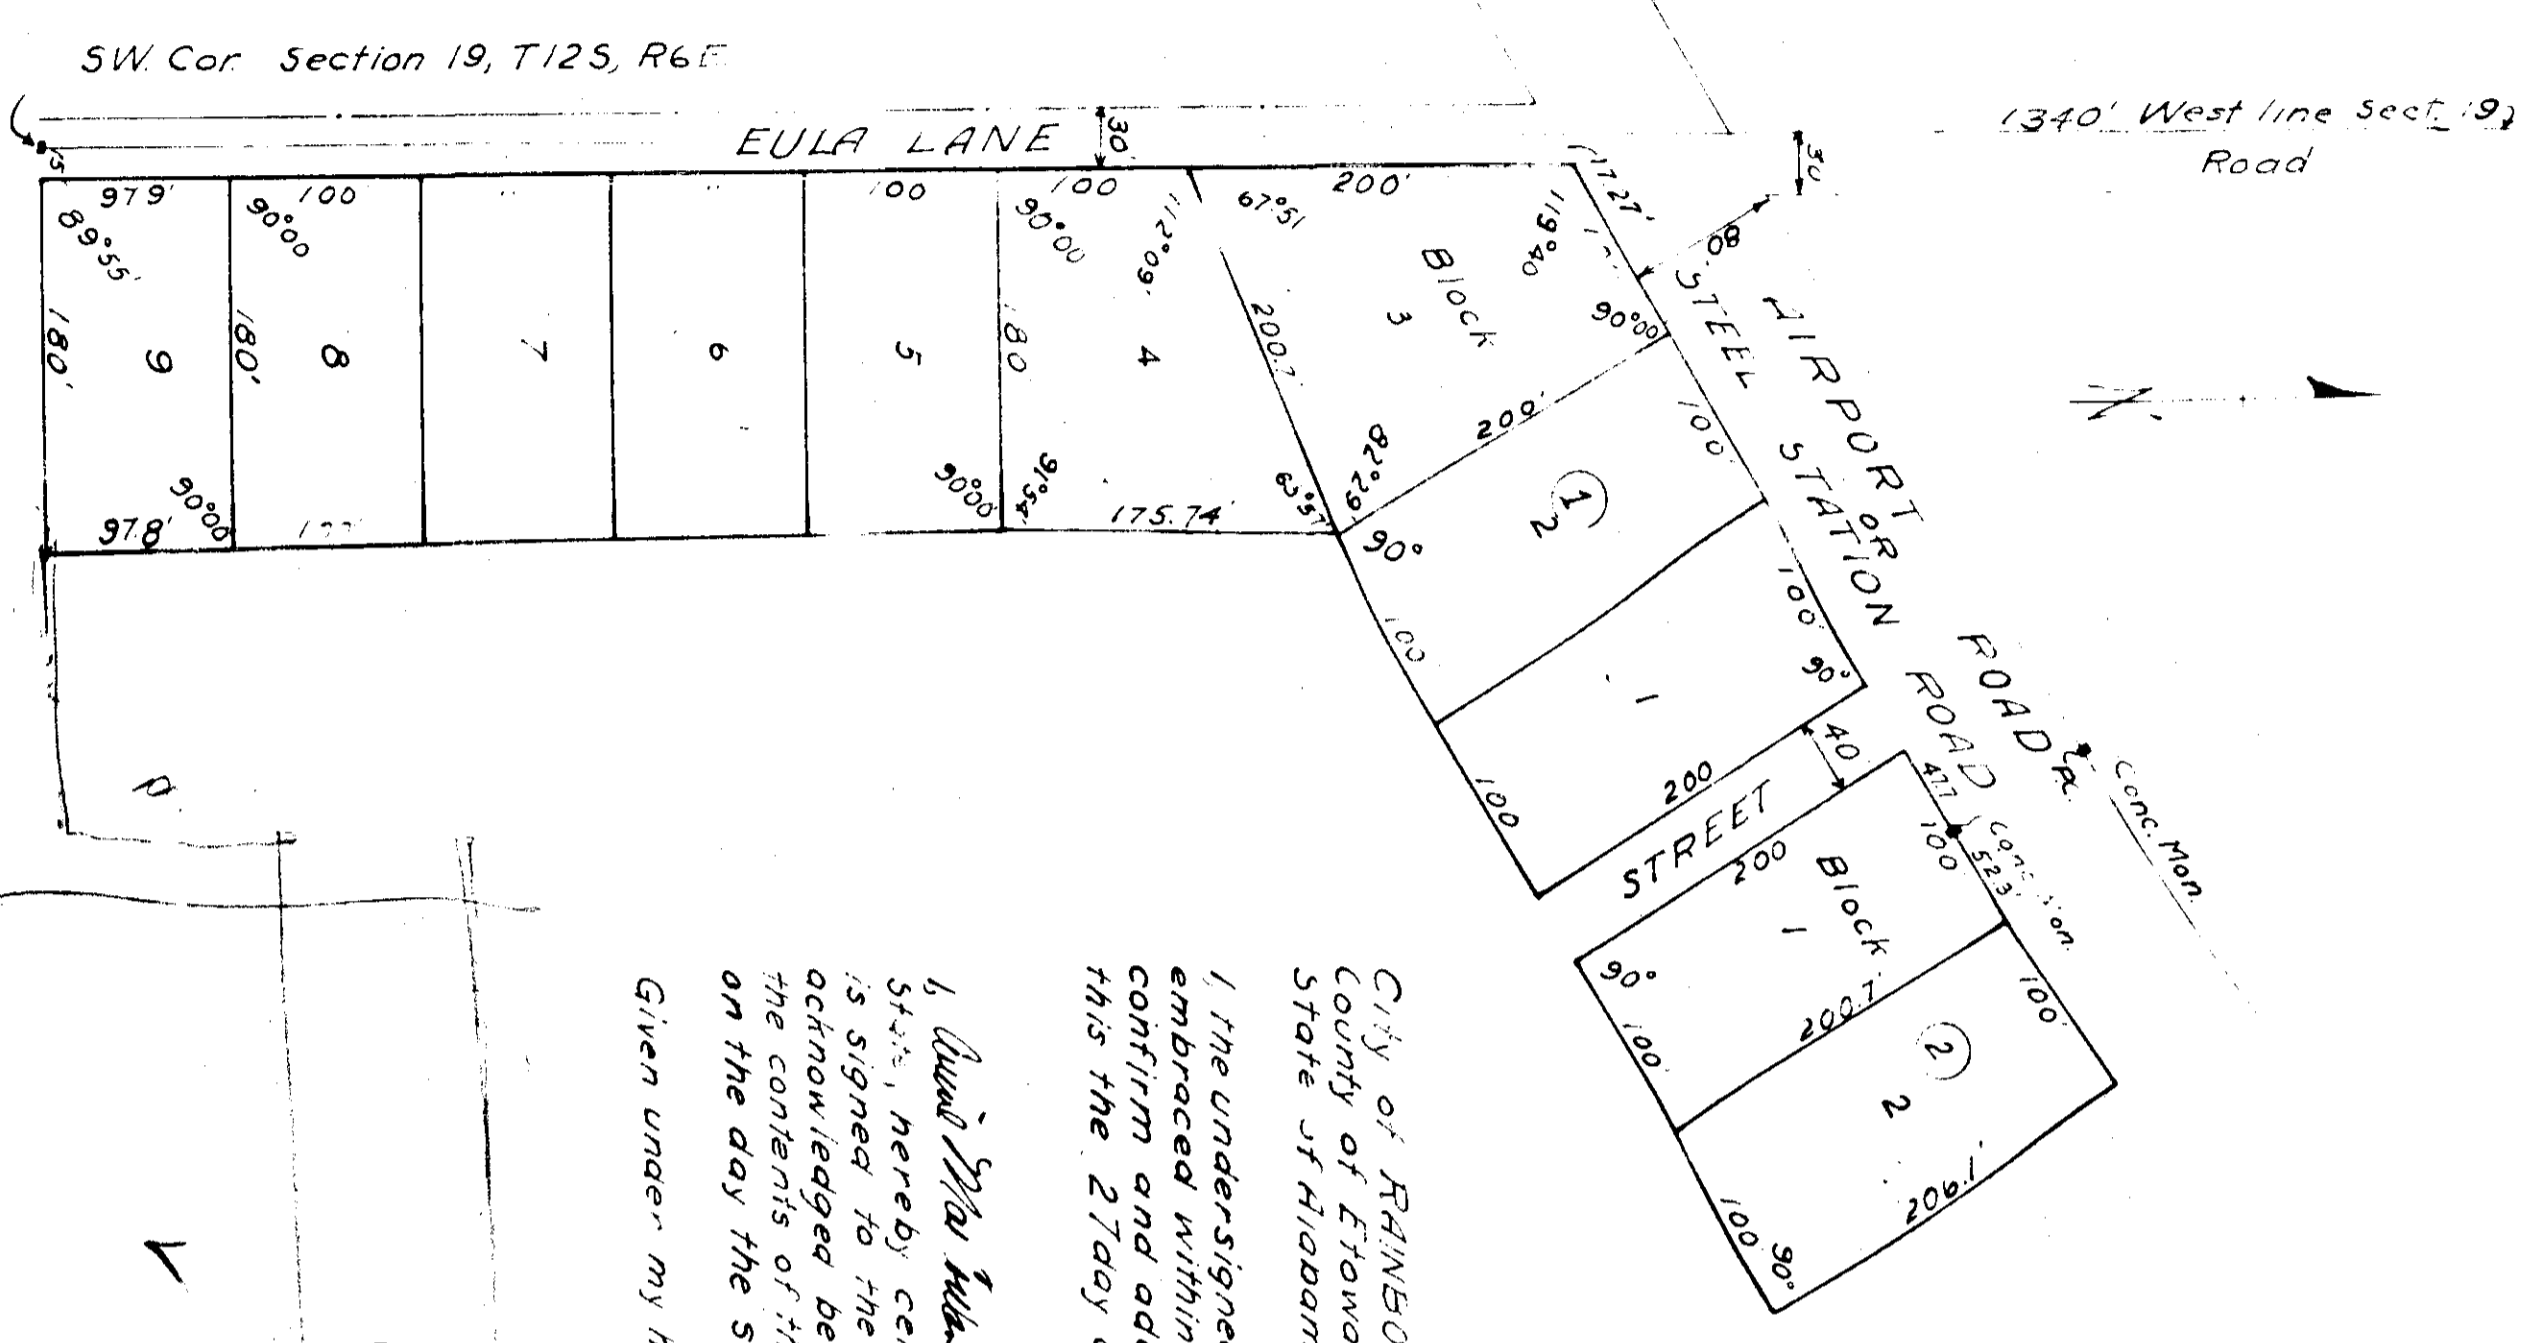

City of RAINBOW CITY
County of Etowah
State of Alabama

I, the undersigned, F. D. Turman, being owner of the land, embraced within the foregoing plat do hereby ratify, confirm and adopt the same as being true and correct, this the 27th day of February 1964.

I, David Willard, a Notary Public, in and for said County and State, hereby certify that F. D. Turman owner, whose name is signed to the foregoing conveyance, and is known to me, is acknowledged before me on this day, that being informed of the contents of the conveyance, he executed the same voluntarily on the day the same bears date.

Given under my hand and seal this 27th day of February 1964.

David Willard
Notary Public

THE STATE OF ALABAMA, OFFICE OF PROBATE JUDGE
ETOWAH COUNTY
I, _____, Probate Judge, do hereby certify that the foregoing instrument was filed in office for record as required by law on this _____ day of _____, 1964.

Probate Judge, Etowah County, Ala.

G-225