


WINDSONG ESTATES UNIT TWO

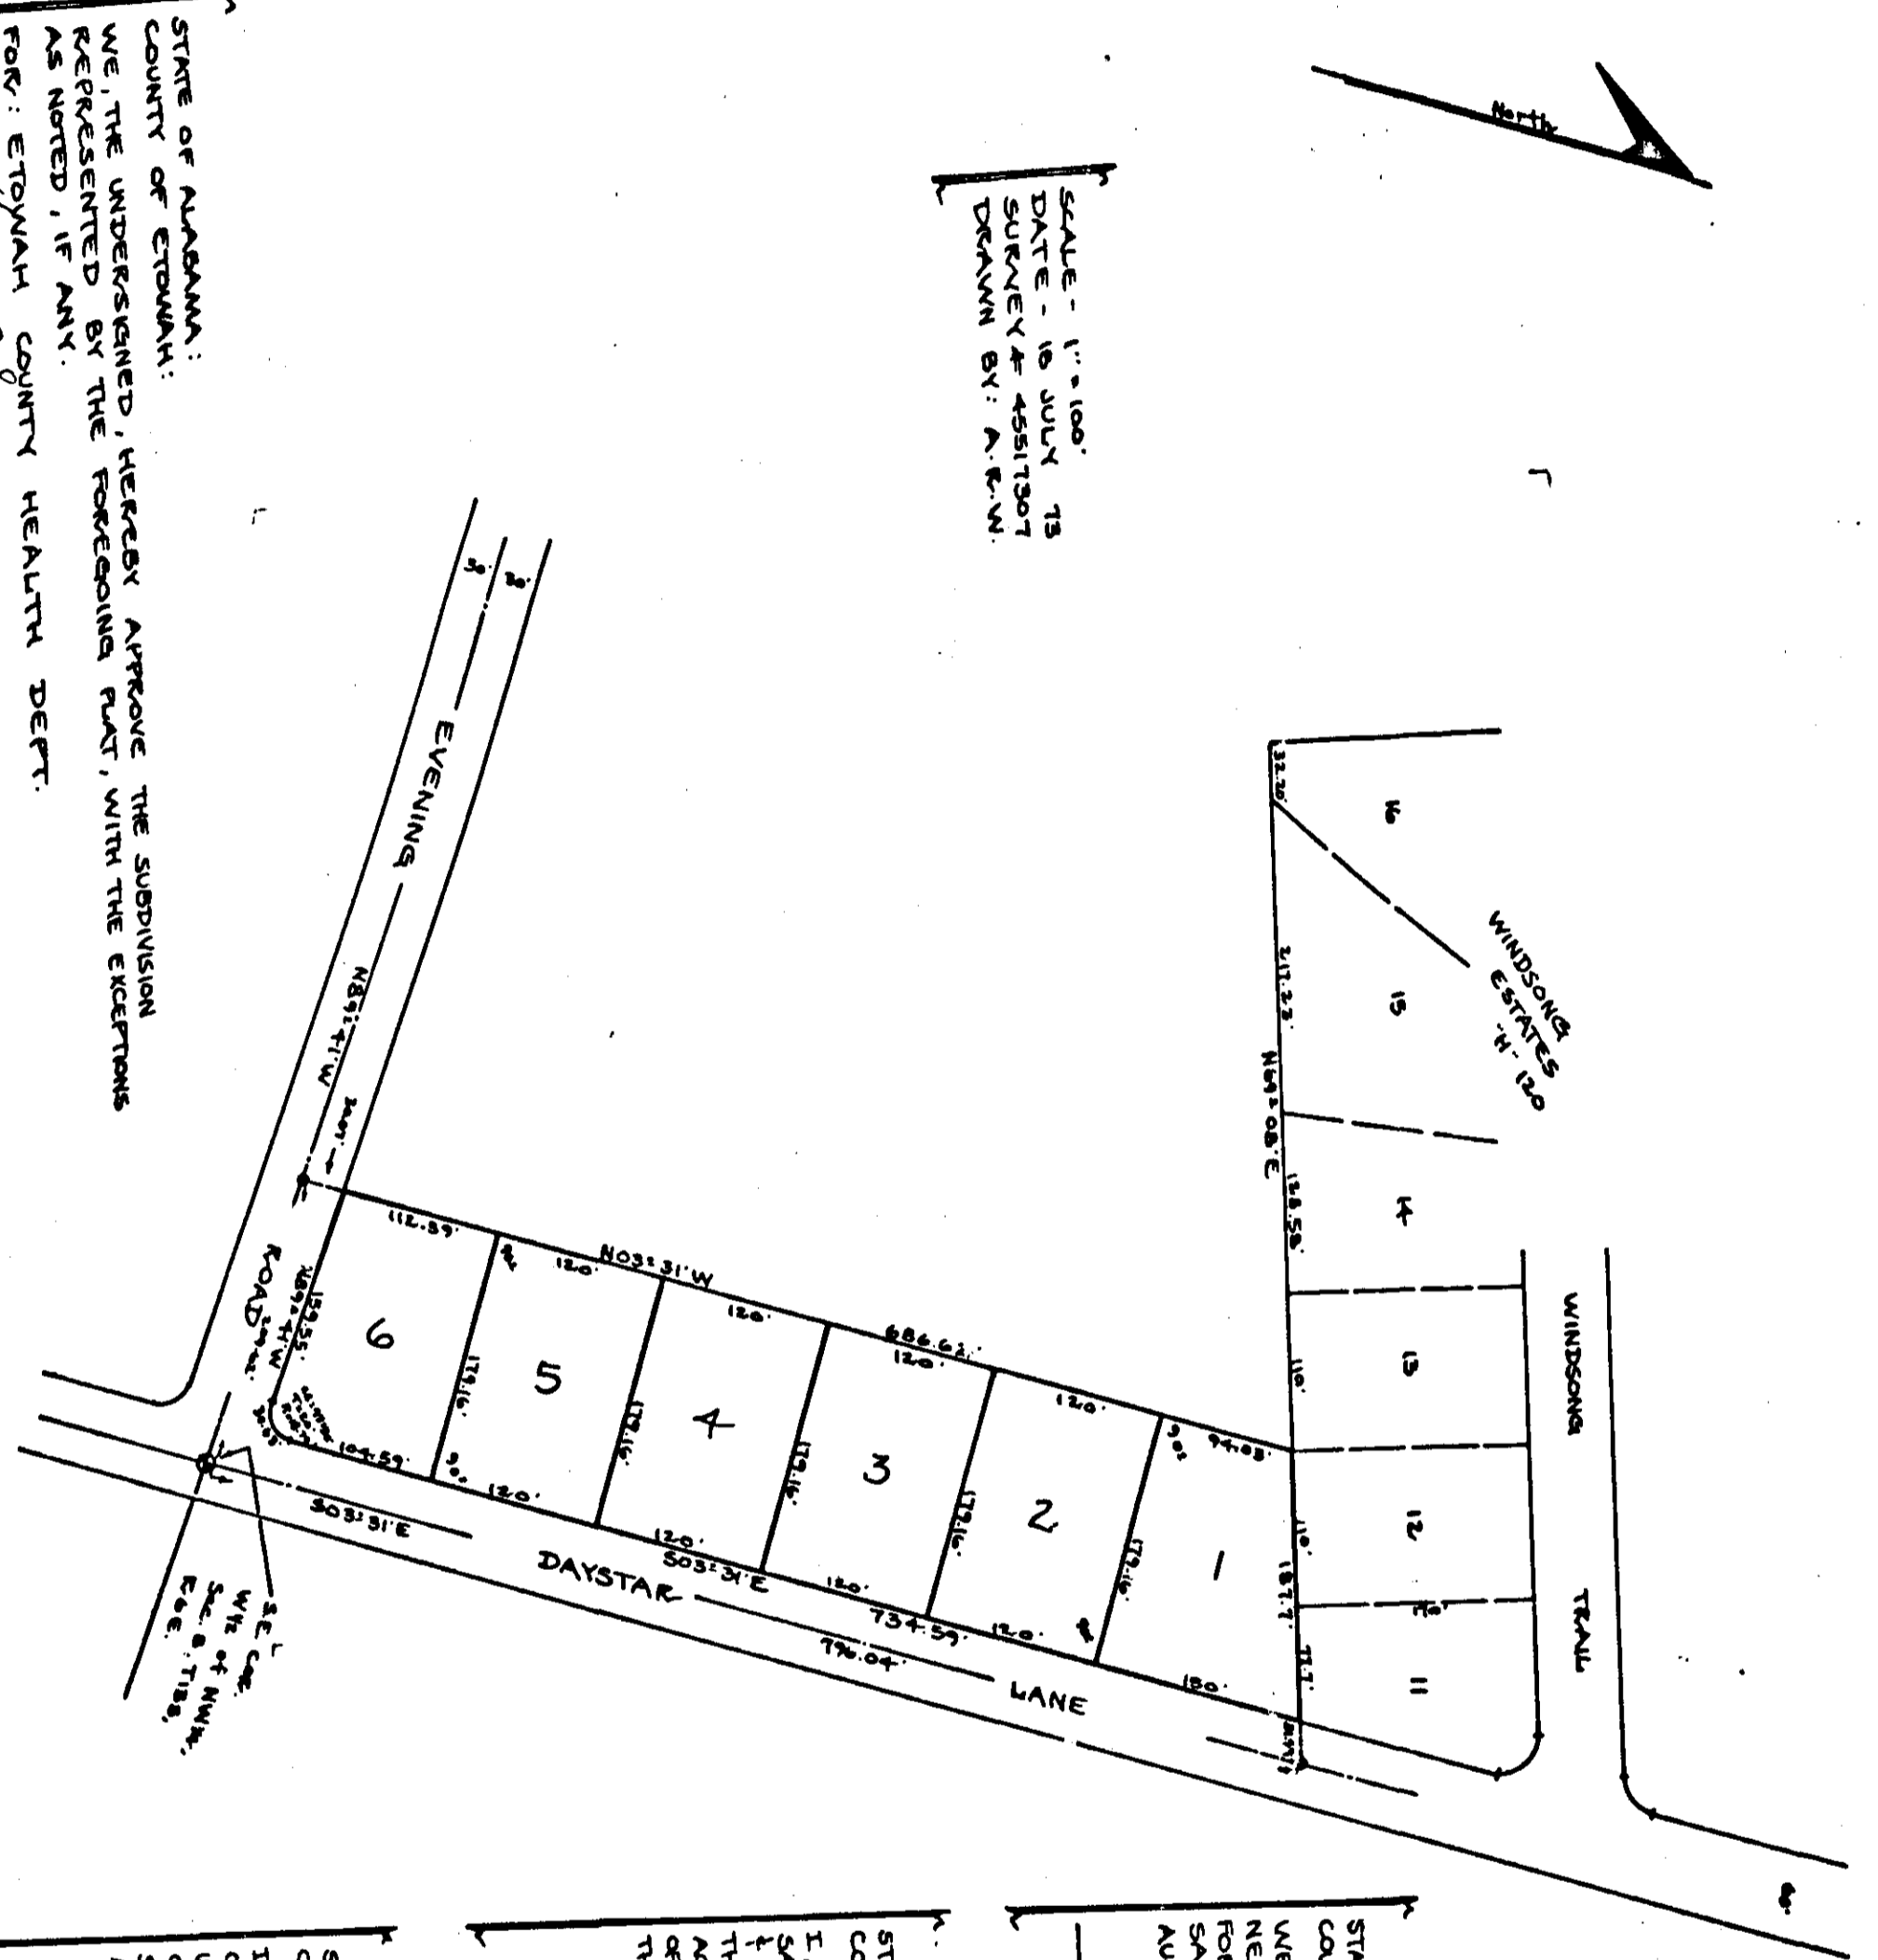

STATE OF ALABAMA:
 COUNTY OF ETOWAH:
 WE, THE UNDERSIGNED, HEREBY APPROVE THE SUBDIVISION REPRESENTED BY THE FOREGOING PLAT, WITH THE EXCEPTIONS AS NOTED, IF ANY.
 NAME: Helen B. Sawyer
 TITLE: Assistant
 DATE: Sept. 19, 1973
 FOR: ETOWAH COUNTY HEALTH DEPT.


STATE OF ALABAMA:
 COUNTY OF ETOWAH:
 I, ROBERT H. WAGONER, A REGISTERED PROFESSIONAL LAND SURVEYOR IN THE STATE OF ALABAMA, HEREBY CERTIFY THAT THE FOREGOING PLAT IS A TRUE & CORRECT REPRESENTATION OF THE SAME AS SHOWN TO ME BY THE PARTIES TO THE SAME, AND WAS DULY RECORDED ON THIS 13TH DAY OF JULY, 1973.
Robert H. Wagoner
 Registered Professional Land Surveyor

STATE OF ALABAMA:
 COUNTY OF ETOWAH:
 I, DONALD S. BRADSHAW, A NOTARY PUBLIC IN & FOR THE STATE OF ALABAMA, DO HEREBY CERTIFY THAT MYRON D. NEWTON & WIFE, SARAH T. NEWTON, OWNERS OF THE LANDS EMBRACED WITHIN THE FOREGOING PLAT, HEREBY CONFIRM & ADOPT IN FULL AND AS IS THE SAME AS BEING TRUE & CORRECT, THIS THE 13TH DAY OF AUGUST, 1973.
Donald S. Bradshaw
 Notary Public


