

# RIVERVIEW ESTATES UNIT II

APPROVED: ETOWAH COUNTY  
ENGINEERING DEPARTMENT

*William J. Smith*

STATE OF ALABAMA,  
COUNTY OF ETOWAH:  
THIS SUBDIVISION IS HEREBY APPROVED FOR INSTALLATION  
OF INDIVIDUAL SEPTIC TANKS.

*Walter R. Savage*  
HELTON R. SAVAGE  
ETOWAH COUNTY HEALTH DEPT.

STATE OF ALABAMA,  
COUNTY OF ETOWAH:  
I, *William M. McLeod*, A NOTARY PUBLIC IN AND FOR  
THE STATE OF ALABAMA, DO HEREBY CERTIFY THAT G.W. JONES  
AND ROBERT PAVNE WHOSE NAMES APPEAR HEREON AS  
ON THE DAY THE SAME BECAME DATE THAT BOUND TO ME,  
IMPROVED OF THE CONTENTS OF THIS INSTRUMENT, THEY  
EXECUTED THE SAME VOLUNTARILY.

*William M. McLeod*  
NOTARY PUBLIC

STATE OF ALABAMA,  
COUNTY OF ETOWAH:  
WE G.W. JONES AND ROBERT PAVNE AS PRESIDENT AND SECRETARY  
OF RIVERVIEW ESTATES INCORPORATED IS THE OWNER OF THE  
PRIORITY SHOWN AND DESCRIBED HEREOF KNOWING AS  
RIVERVIEW ESTATES UNIT II, AND HEREBY CONFIRM, RATIFY AND  
ADOPT THIS AS A TRUE MAP OF SAME.

*G.W. Jones*  
PRESIDENT


*Robert Pavne*  
SECRETARY

STATE OF ALABAMA,  
COUNTY OF ETOWAH:  
I, DONALD R. JARRELL, A REGISTERED SURVEYOR OF  
ALABAMA, DO HEREBY CERTIFY THAT THIS IS A TRUE AND  
CORRECT MAP OF THE LANDS CONTAINED HEREIN AS  
SURVEYED BY ME THIS 27TH DAY OF MAY, 1974.

*Donald R. Jarrell*  
DONALD R. JARRELL REGD 3879  
LAND SURVEYOR



NOTARY PUBLIC  
STATE OF ALABAMA  
DONALD R. JARRELL  
REGD 3879  
LAND SURVEYOR

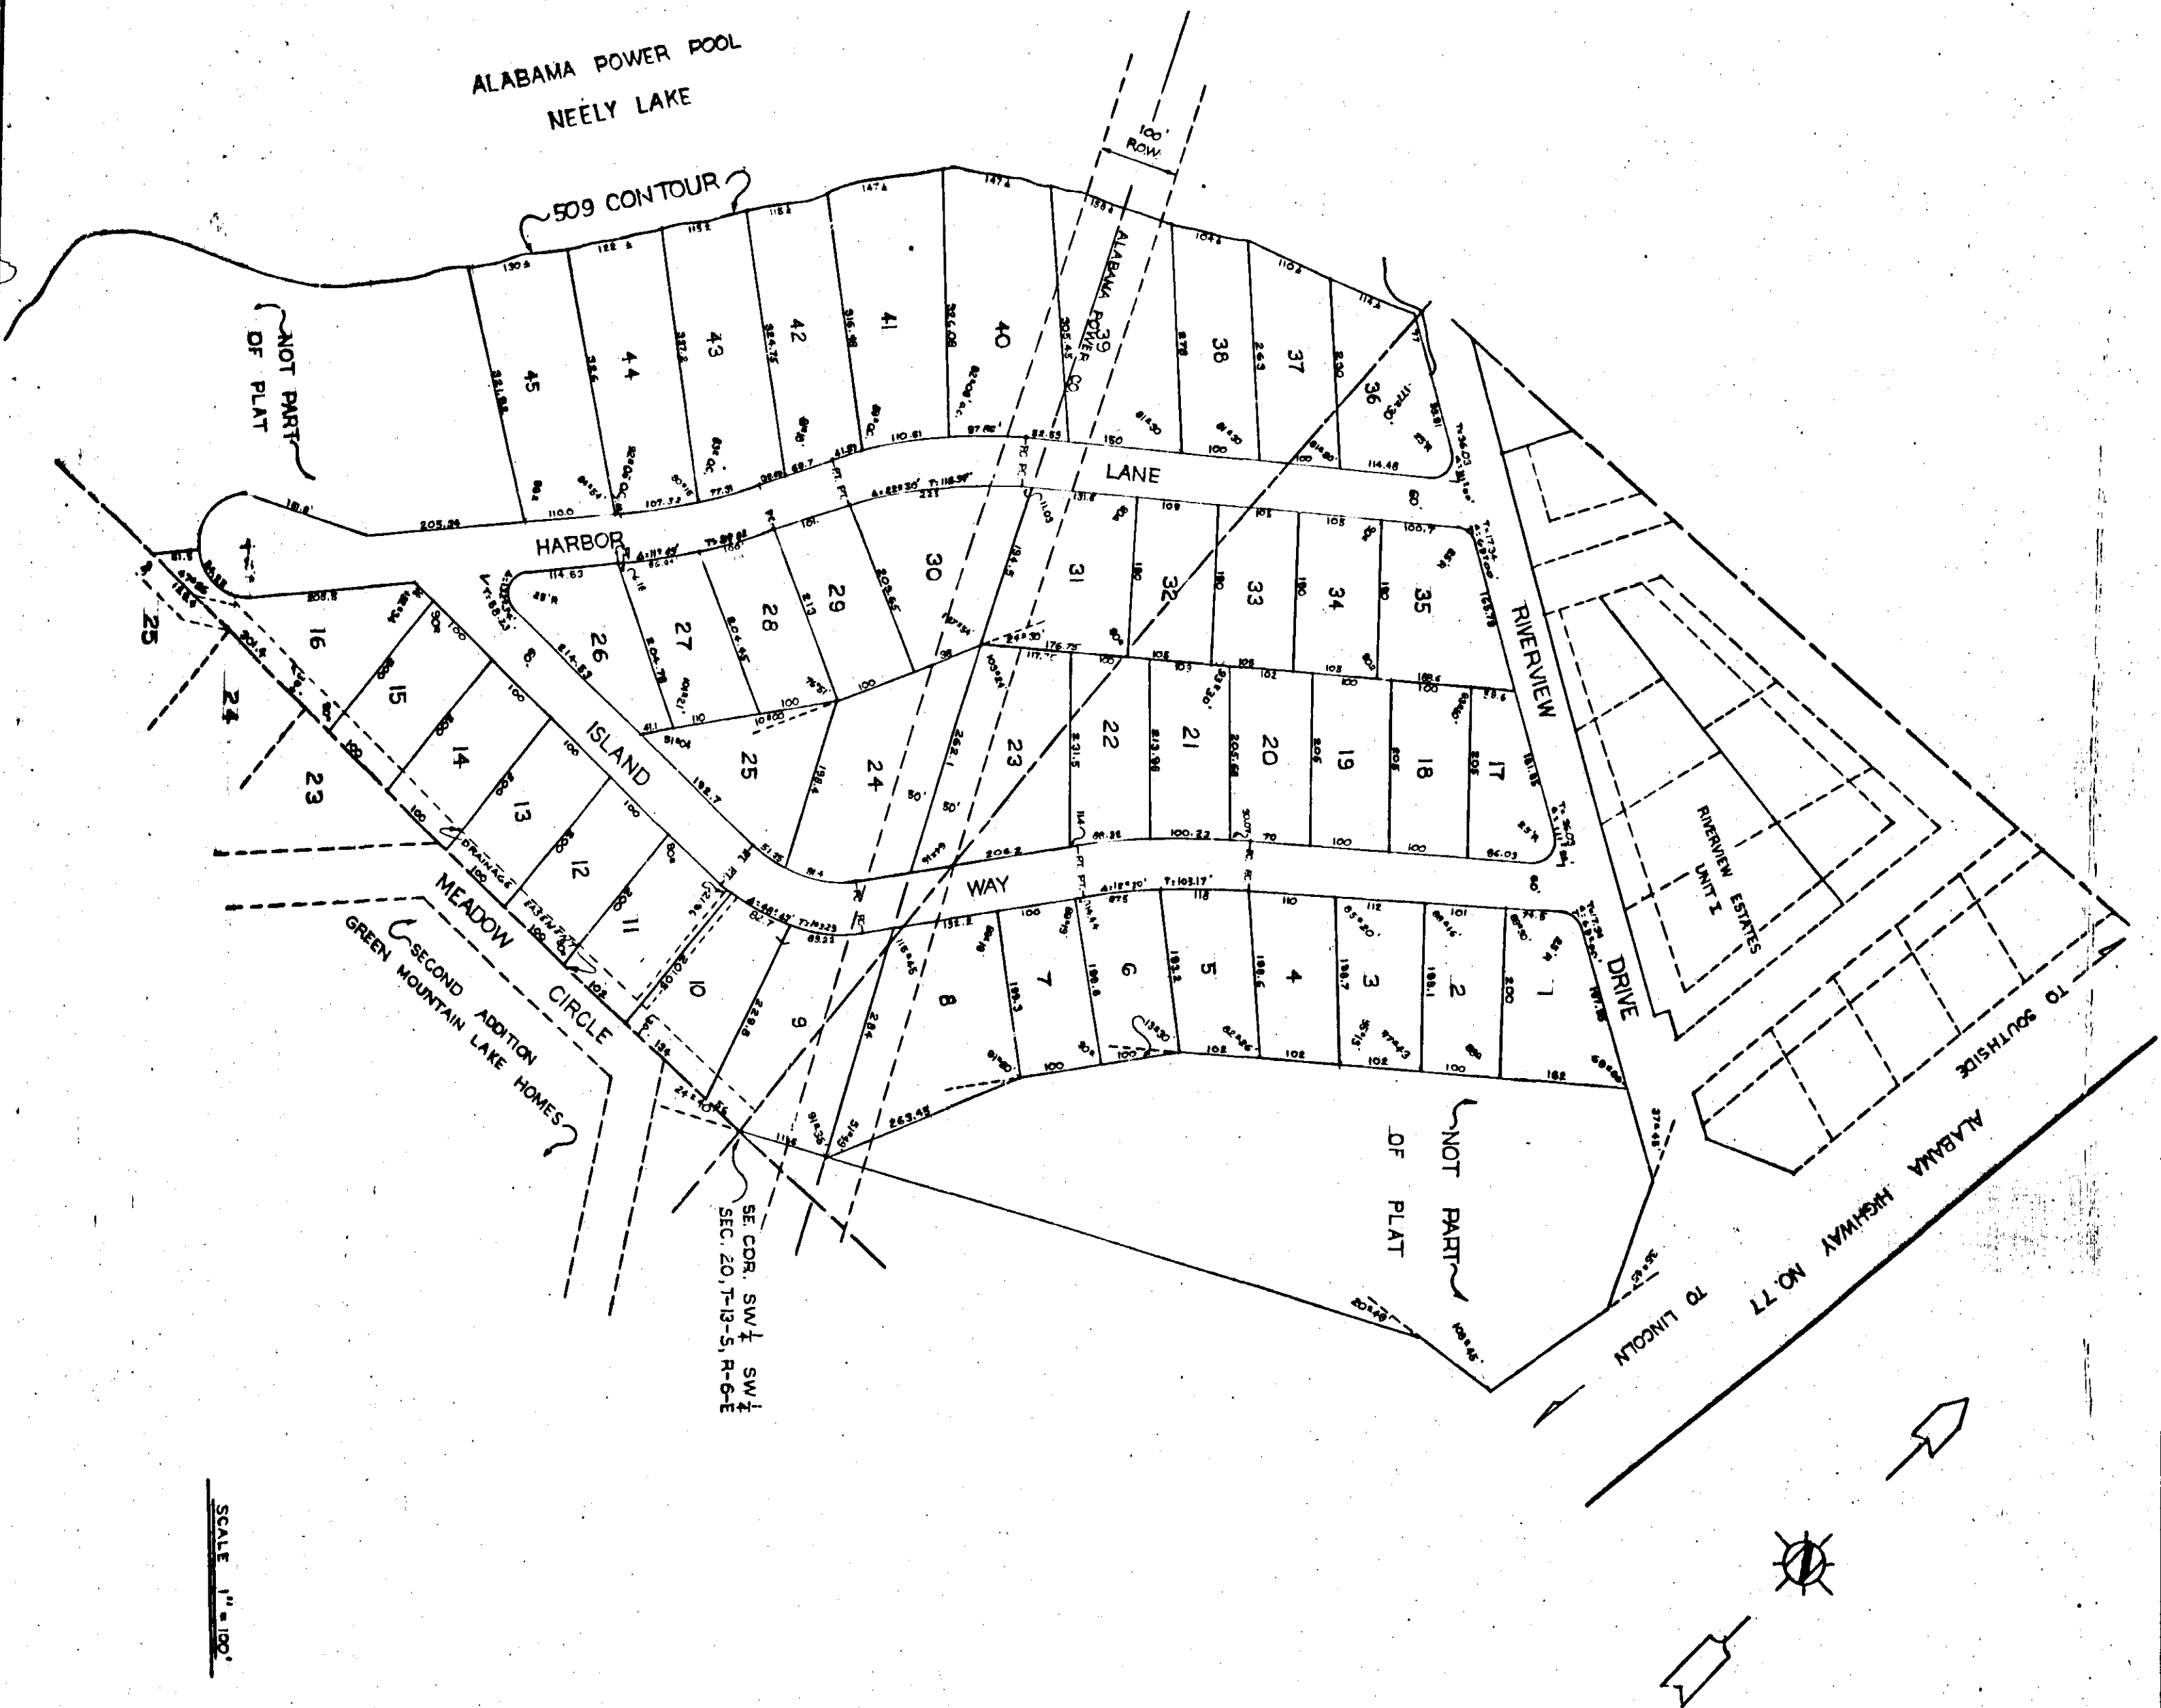

Respective Owners - 718, Power Co  
See Misc. Book of Page 423

Book 1-2-1974  
47